



Only figured dimensions are to be used. All dimensions to be checked on site.

Please note: Refer to 'type' of drawing below; planning drawings should only be treated as such.

Notes

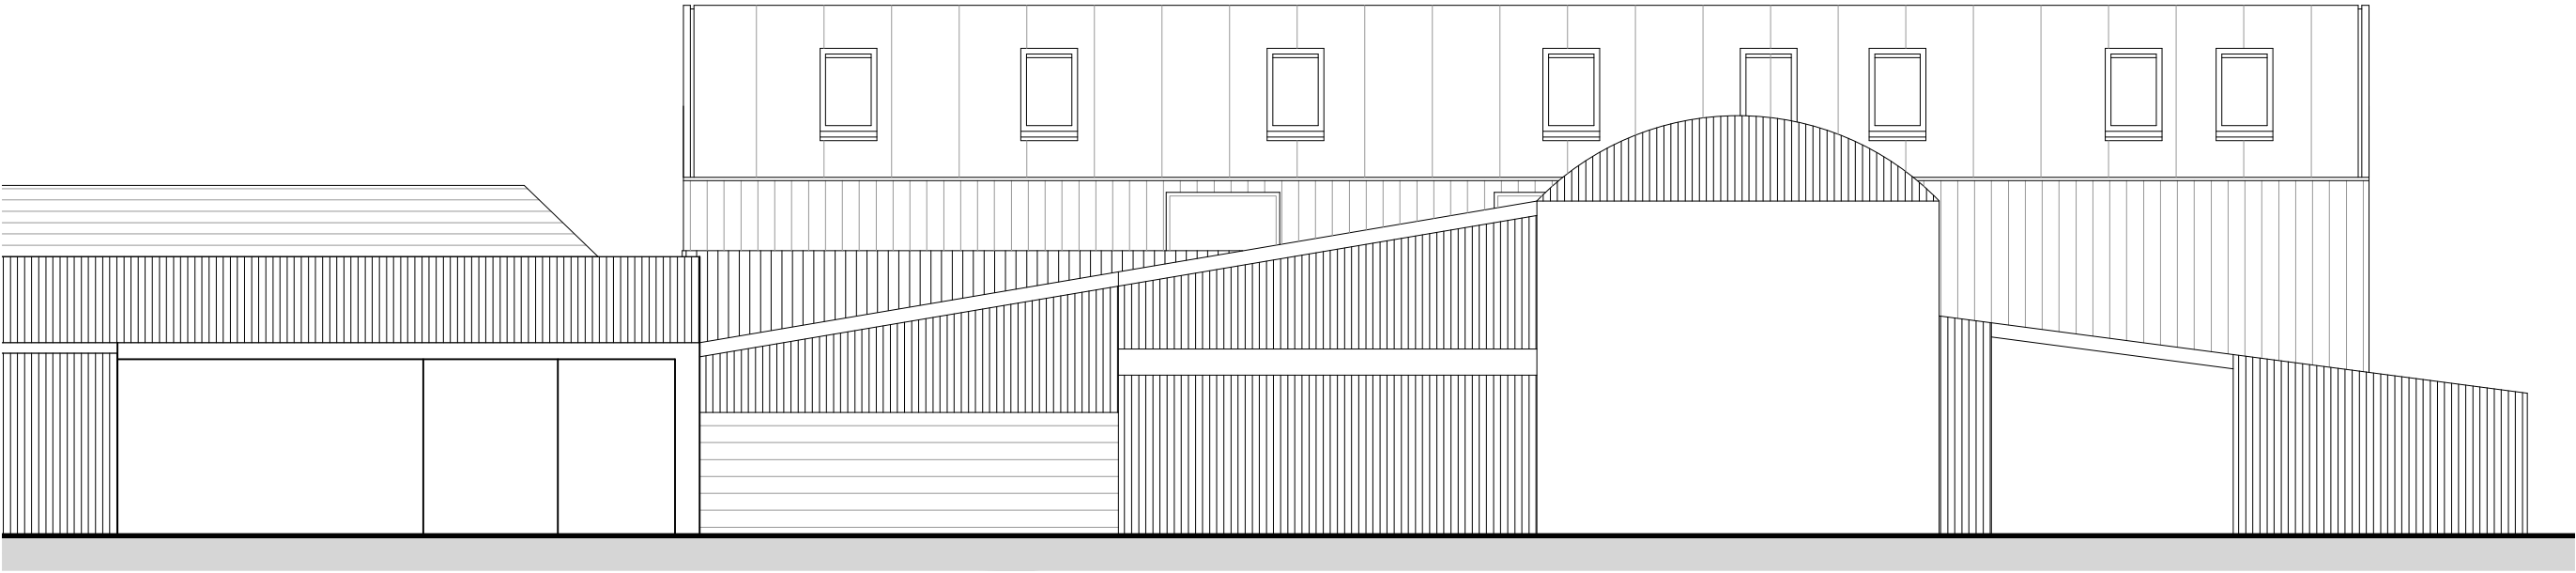

**+EL** Proposed north elevation - scale 1:100 at A3  
Scale in Metres  
0 1 2 3 4 5

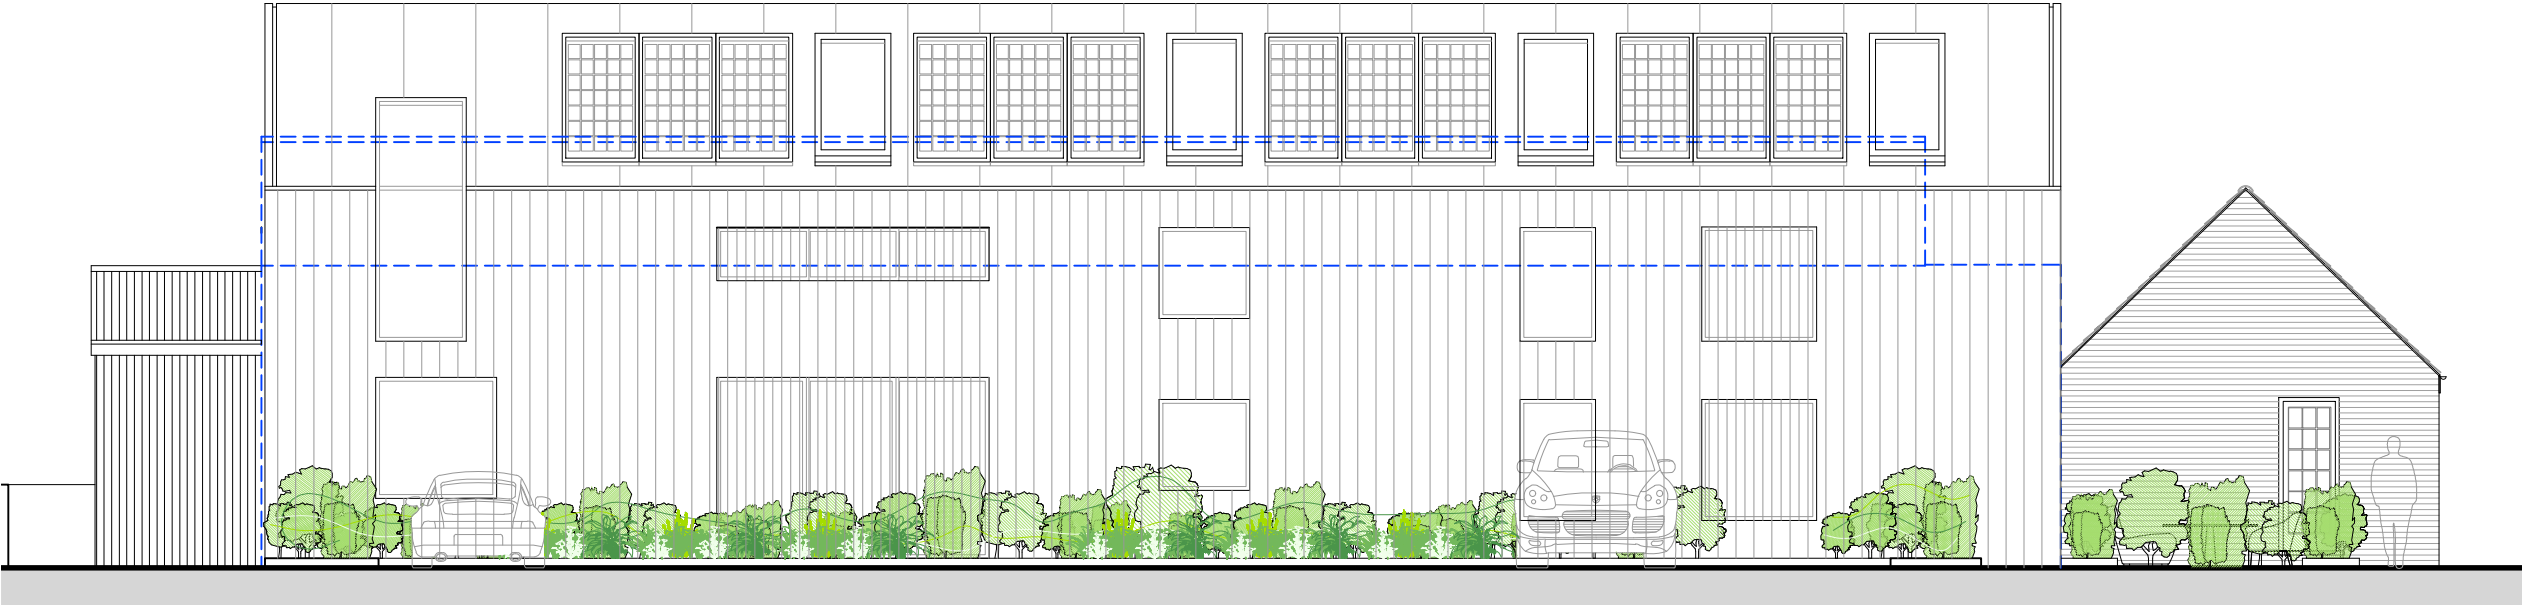

**+EL** Proposed south elevation - scale 1:100 at A3  
Scale in Metres  
0 1 2 3 4 5

APPLICATION FOR DETAILED  
PLANNING PERMISSION



01273 446 890 WWW.LRA-RETINUE.CO.UK

JOB STANBRIDGE INDUSTRIAL PARK STAPLEFIELD LANE STAPLEFIELD RH17 6AS	CHECKED LRA
	DRAWN BH
CLIENT MOYLE AND MOYLE INVESTMENTS LTD	DATE 12.23
	SCALE 1:100 @ A3
DRAWING PROPOSED NORTH AND SOUTH ELEVATIONS	REVISION
	NUMBER 2109-PA-013