


+EL Proposed west elevation - scale 1:100 at A3
Scale in Metres
0 1 2 3 4 5

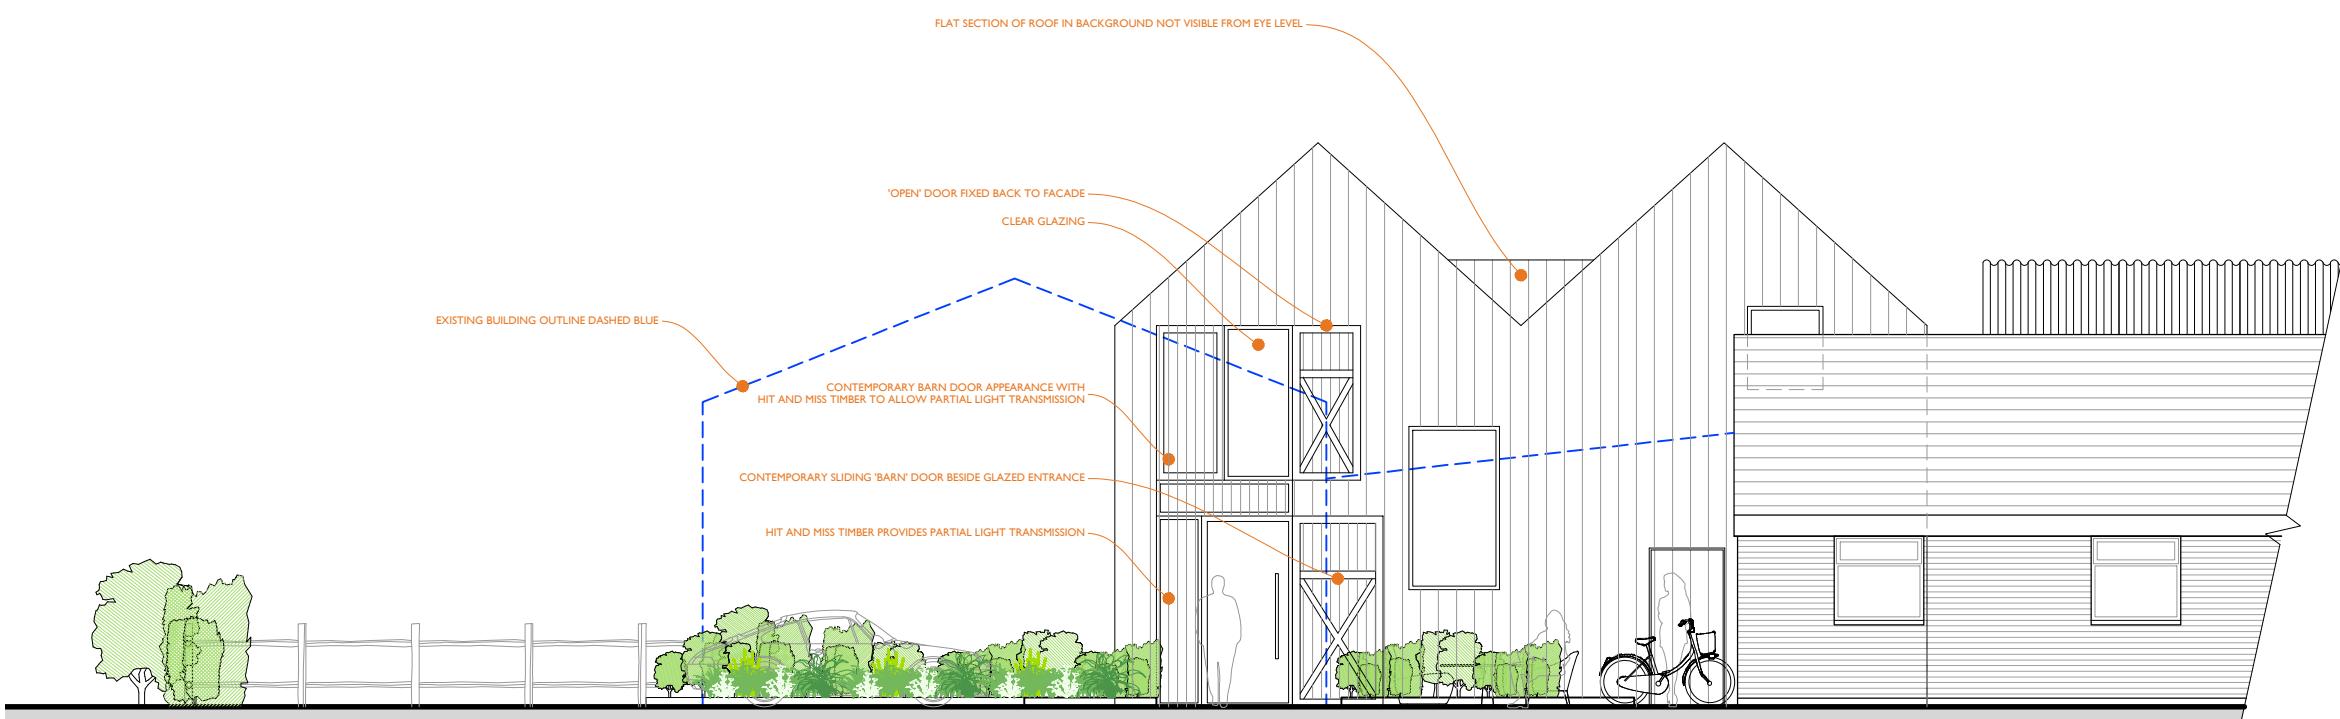

+EL Proposed east elevation - scale 1:100 at A3
Scale in Metres
0 1 2 3 4 5

APPLICATION FOR DETAILED
PLANNING PERMISSION



01273 446 890 WWW.LRA-RETINUE.CO.UK

JOB	CHECKED
STANBRIDGE INDUSTRIAL PARK STAPLEFIELD LANE STAPLEFIELD RH17 6AS	LRA
CLIENT	DATE
MOYLE AND MOYLE INVESTMENTS LTD	11.23
DRAWING	SCALE
PROPOSED EAST AND WEST ELEVATIONS	1:100 @ A3
DRAWING	REVISION
	NUMBER
	2109-PA-014