





1 PROPOSED NORTH ELEVATION WITH HOUSING SITE PROPOSED CONTEXT
Scale: 1:200

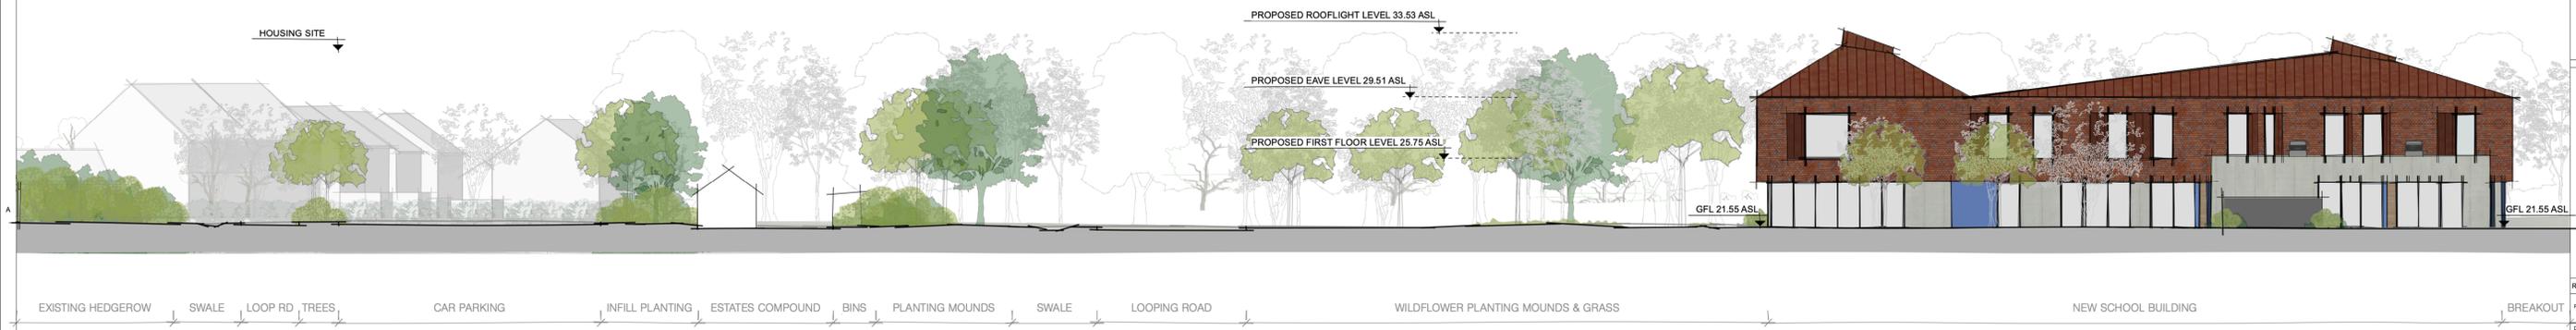

2 PROPOSED EAST ELEVATION WITH HOUSING SITE PROPOSED CONTEXT
Scale: 1:200

 

Address
SAYERS COMMON,
LVS HASSOCKS

REV.	DATE	DESCRIPTION
323		Drawn By NS
18.12.25		Reviewed By AC
Scale: 1:200 @ A1 & 1:400 @ A3		

Sheet Title
PROPOSED NORTH &
EAST CONTEXTUAL
ELEVATIONS

Sheet No.
323_3_204