


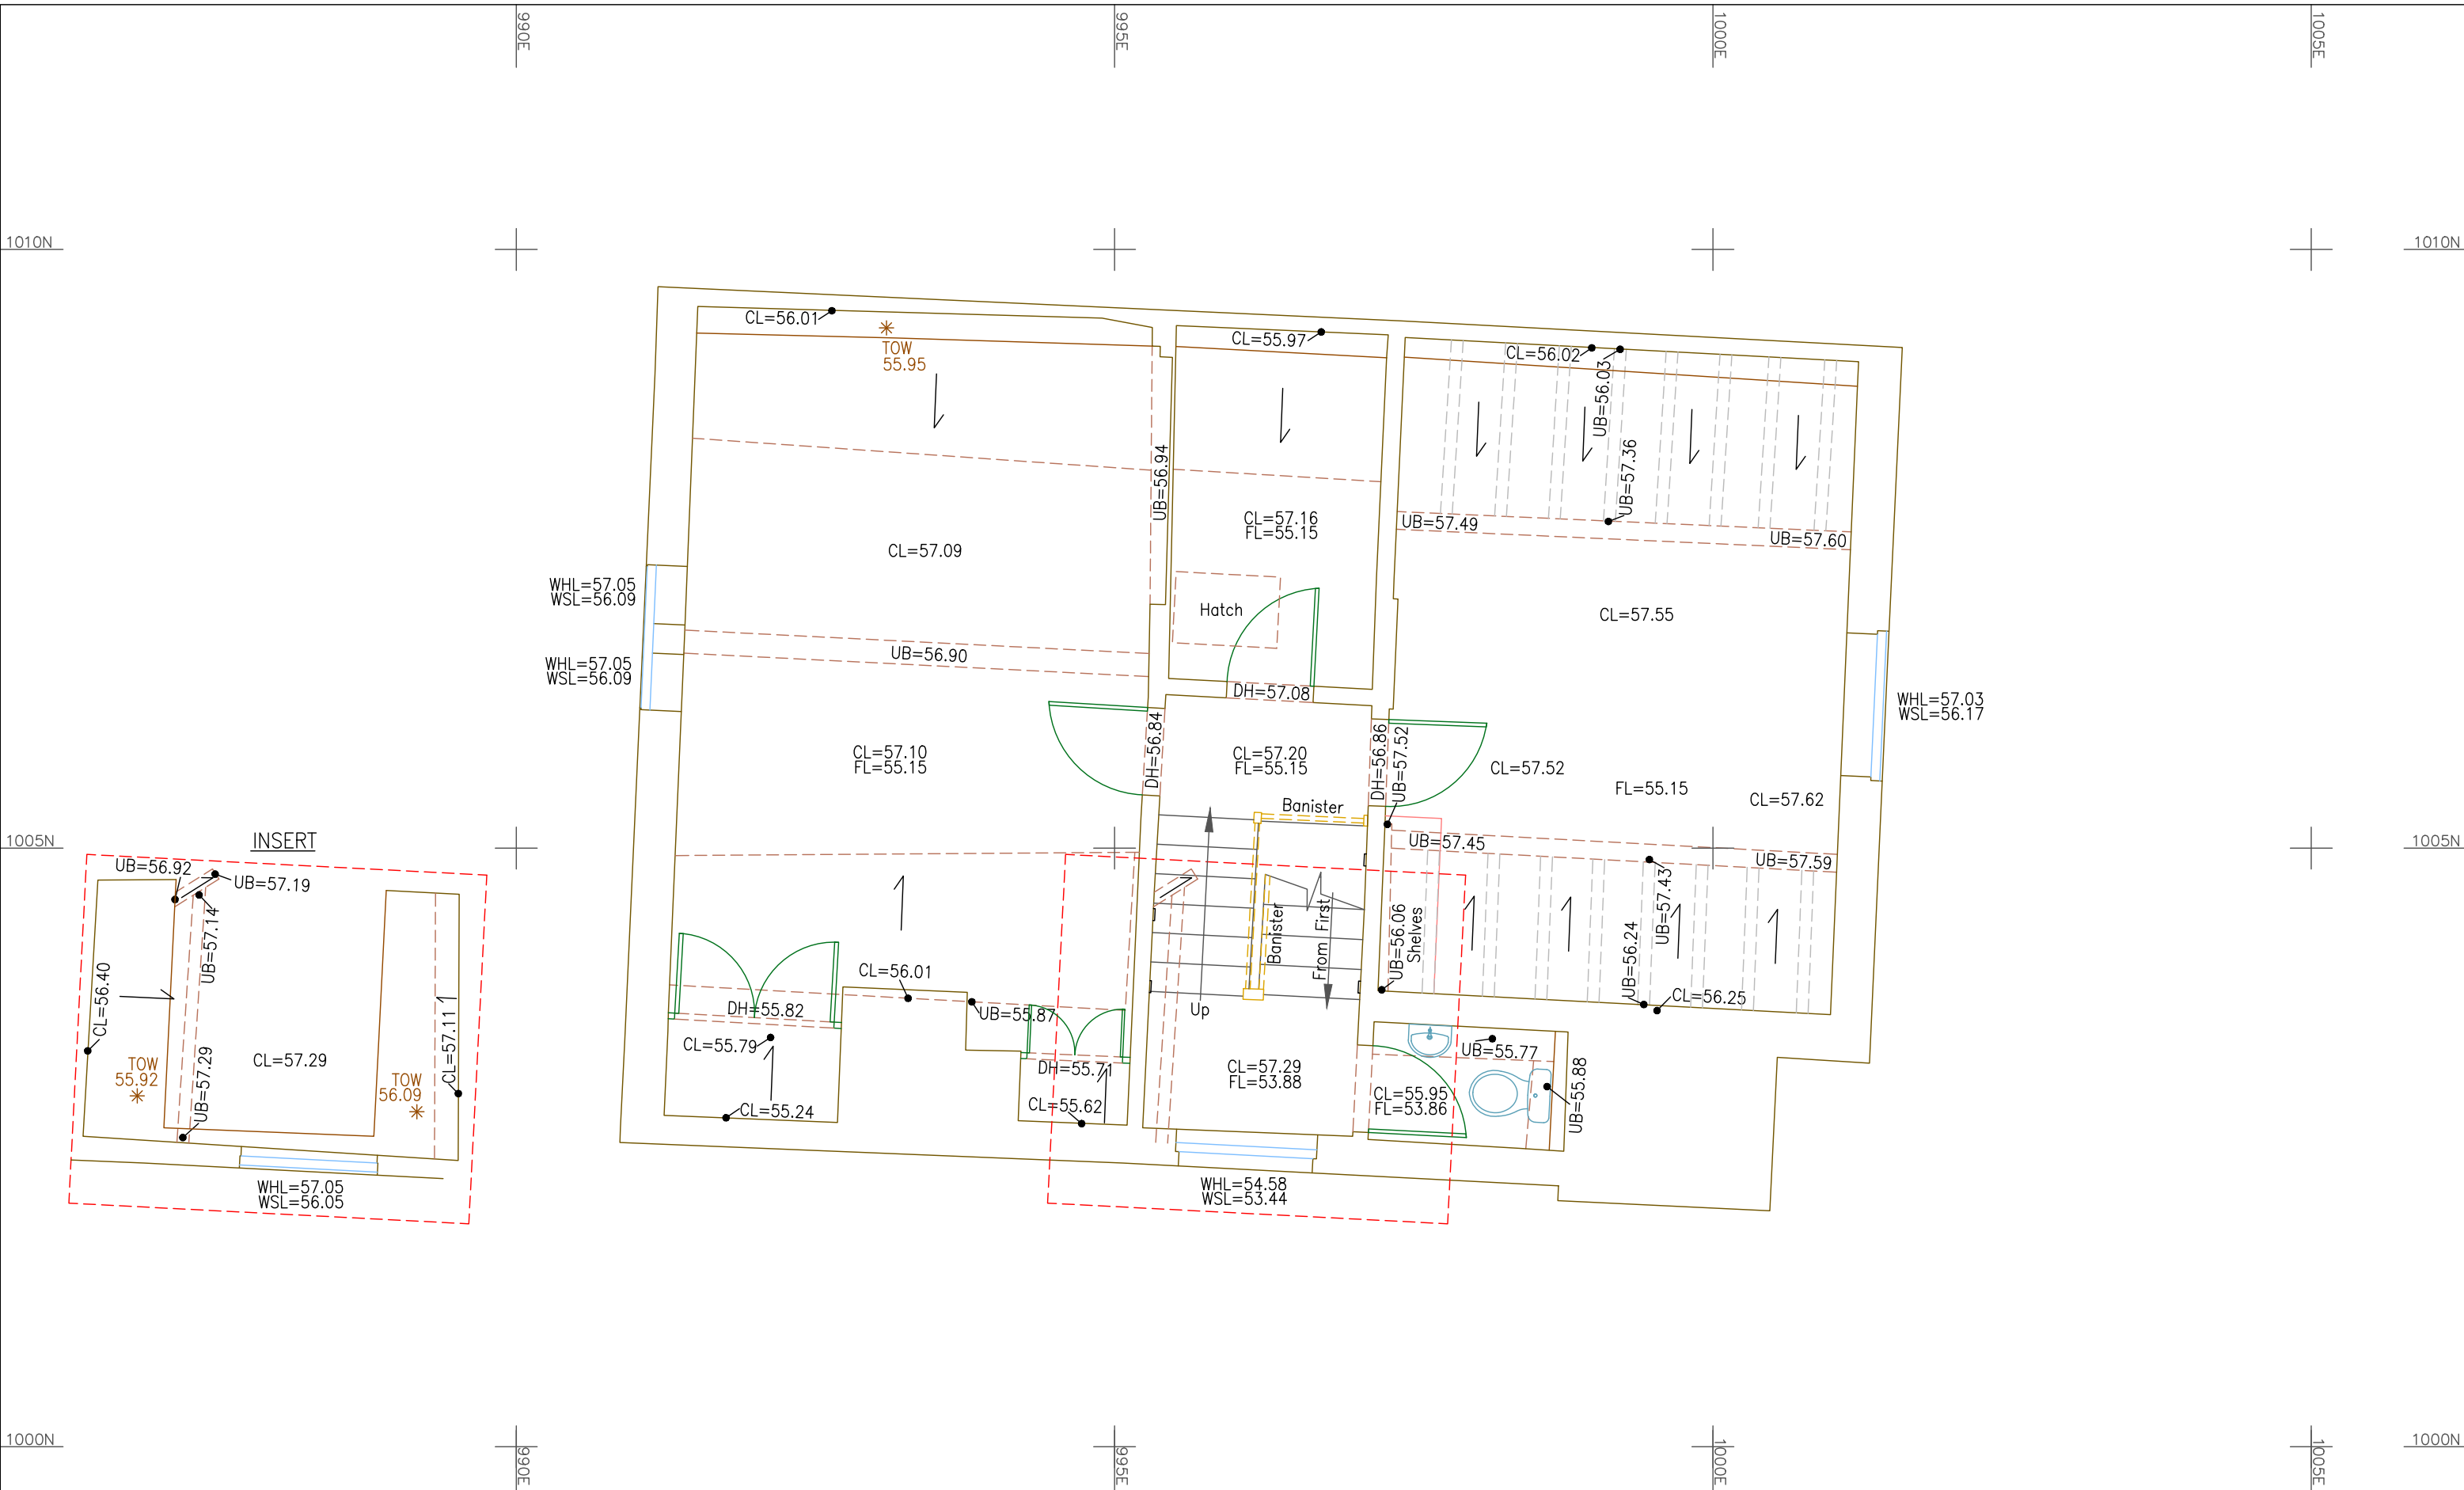

JOB NO:CM/25399/2ND		SCALE: 1:50m (A3)	DRAWN: WB	DATE: 14.04.2025	KEY:	NOTES:	NORTH:	CLIENT:
REVISION:		LEVELLING: Ground Floor Level as shown. Value used 50.00m		PROJECT TITLE: Second Floor Plan	WSL= Window Sill Level WHL= Window Head Level CL= Ceiling Level UB= Under Beam FL= Floor Level DH= Door Head	All information contained in this drawing (including digital data) should be checked and verified prior to any fabrication or construction.		B + C Architecture
		SITE ADDRESS: Hampton House, Judges Close, East Grinstead, RH19 3AP						
		   						