



Elevation to Victoria Way - North

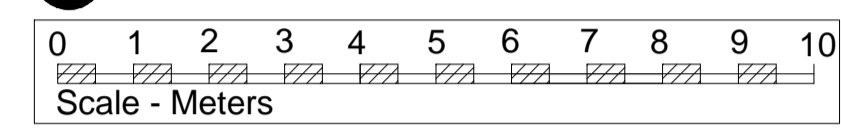

Previous

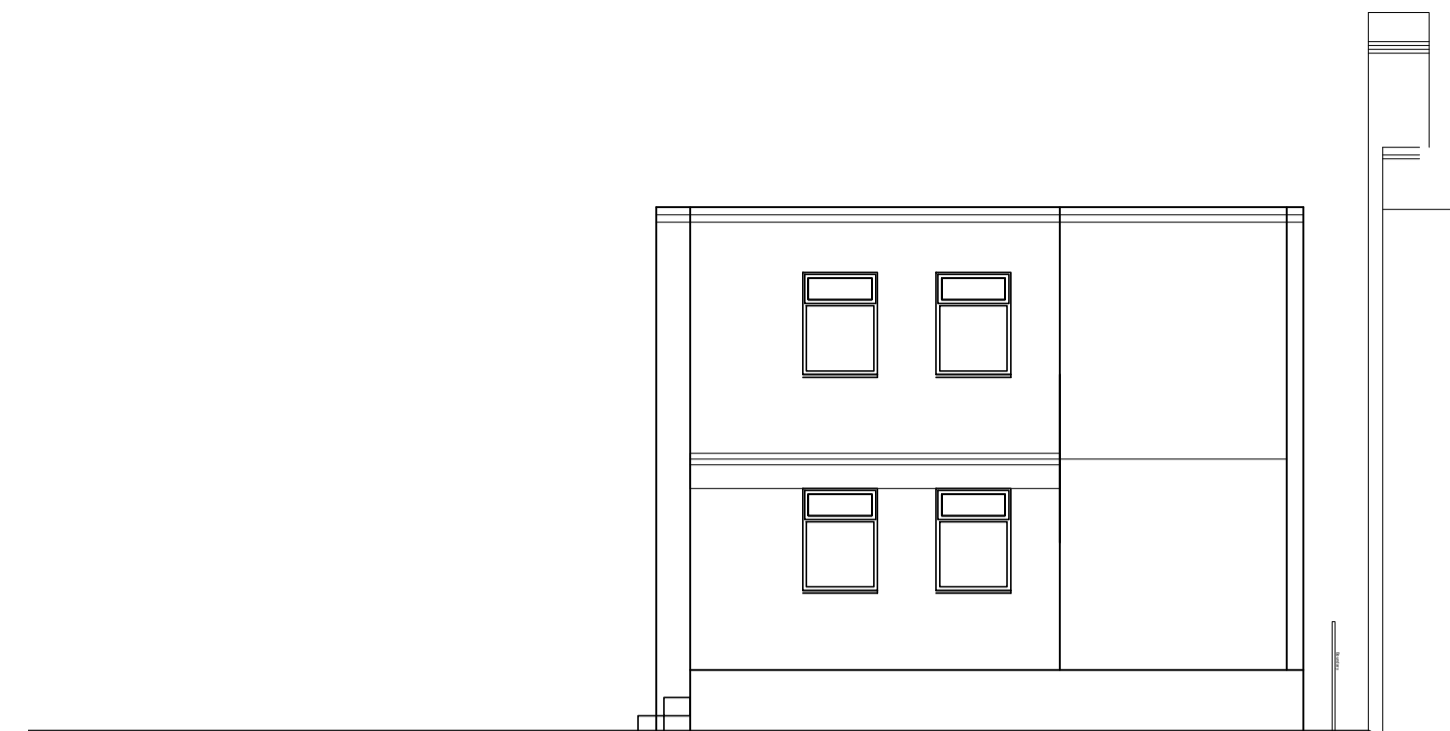


Elevation to West

Previous




Elevation to London Road - East

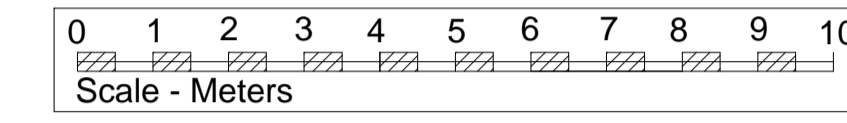

Elevation to Victoria Way - North

As Exists

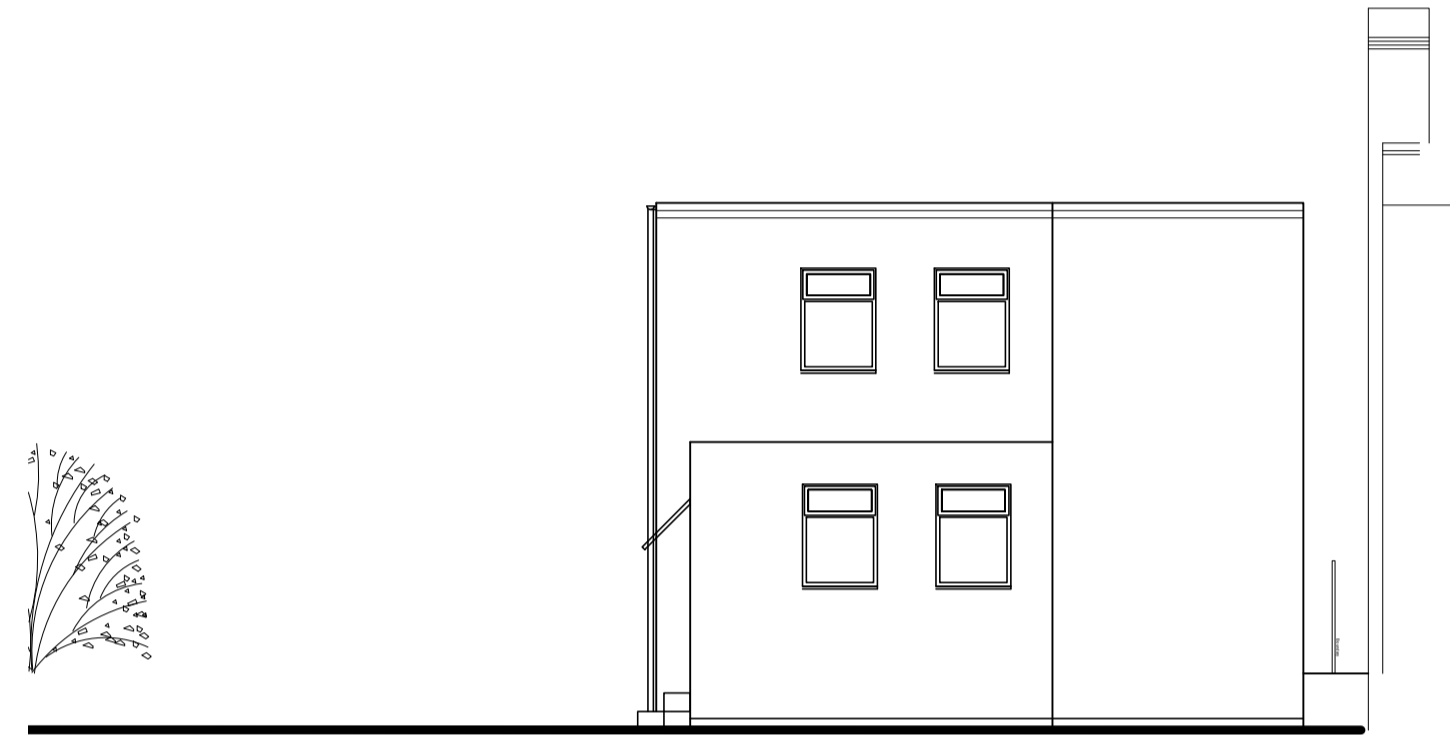


Elevation to West

As Exists





Elevation to London Road - East

Elevations @ 1.100

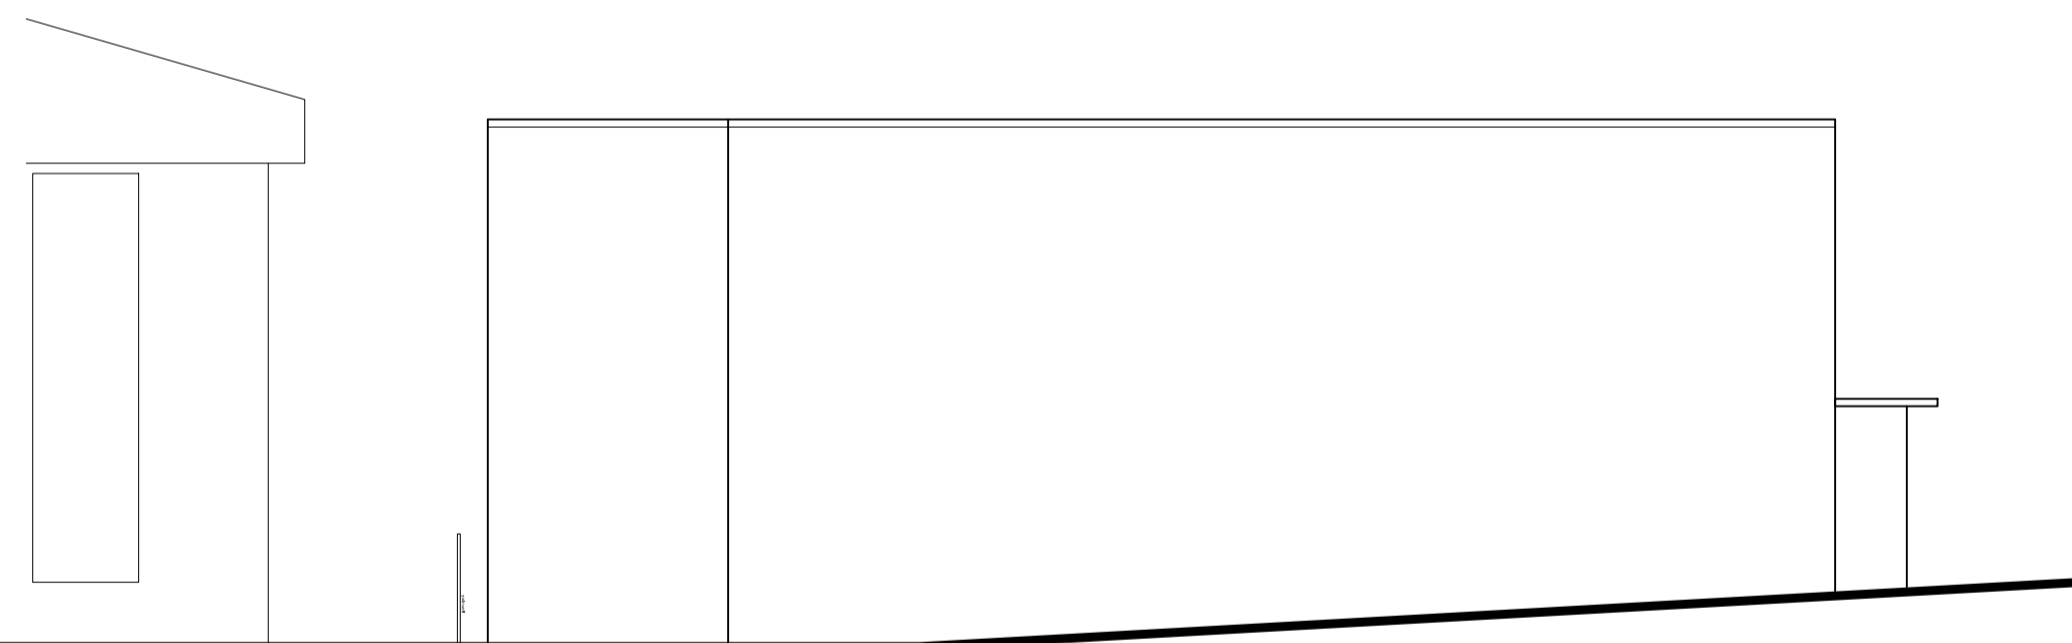

Rear Elevation - South

Previous

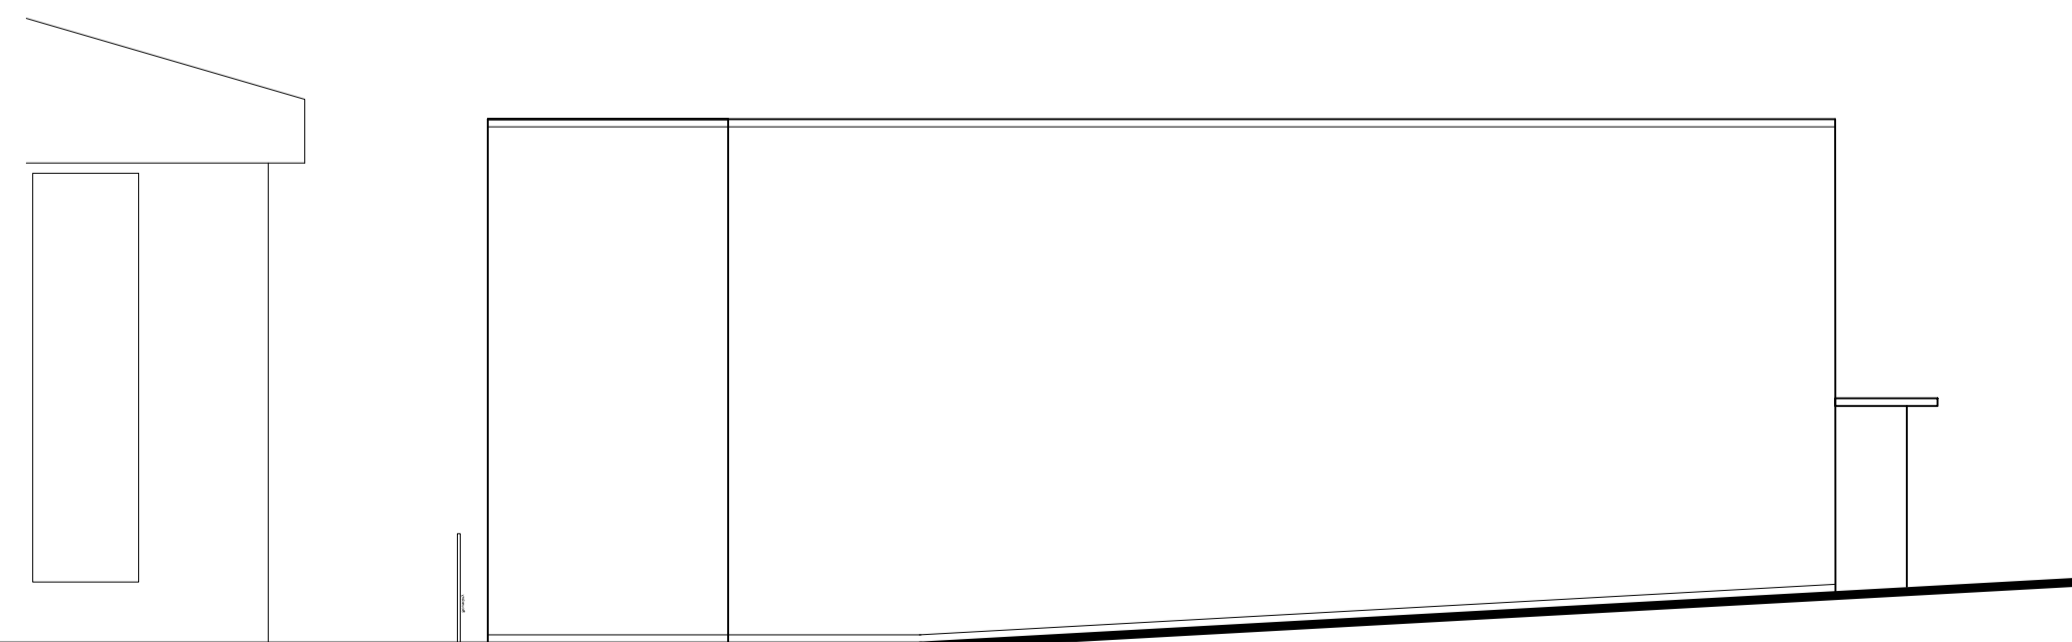 

Rear Elevation - South

As Exists

IMPORTANT NOTES :
 1. GENERAL
 (i) The design is to scale shown, work to figured dimensions and relative position, confirm to designer.
 (ii) This drawing is to be read in conjunction with all relevant drawings, detailed specifications where applicable and all associated drawings in this series. (if any)
 (iii) Any discrepancy on this drawing is to be reported immediately to the partnership for clarification.
 (iv) The contractor is responsible for all temporary works and for the stability of the works in progress.

Revision	Date	By	Rev. No.
Client			
Project 273 London Road, B Hill Conversion to 6 studios			
Title Elevations			
CLIVE HAWKINS ARCHITECTS LTD DESIGN@CLIVEHAWKINSONLINE.COM Tel: 01273 245249			
Date	Scale	Project No.	Dwg. No. Rev. Date Rev. No.
Jan 26	1:100 @ A1	1036	22