



location plan - scale 1:1250 @ A3

 

site plan - scale 1:500 @ A3

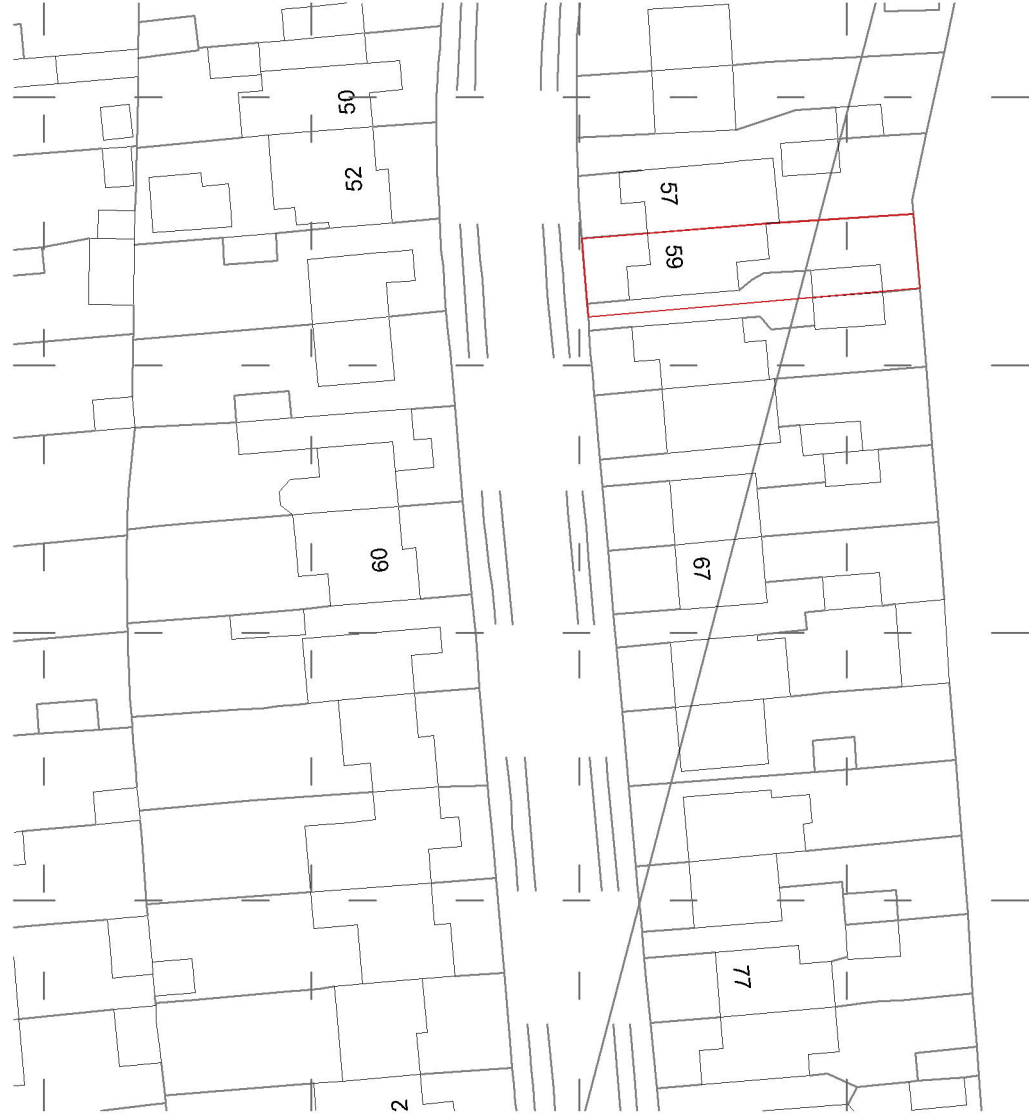

**GENERAL NOTES:**  
1. THIS DRAWING IS THE PROPERTY OF B+C ARCHITECTURE. IT IS NOT TO BE REPRODUCED IN ANY MANNER OR FORM WITHOUT THE WRITTEN PERMISSION OF B+C ARCHITECTURE.  
2. Do not scale from this drawing unless for reference only.  
3. All dimensions to be verified on site prior to any construction.  
4. This drawing is for informational purposes only. It is not a contract document. The contract is the planning application and associated drawings.  
5. All works to be carried out in accordance with the relevant British Standards, Codes of Practice and Regulations.

**PROJECT :**  
59, potters lane, Burgess hill,  
West Sussex, RH15 9JL

**DRAWING :**  
site - location plan

**DRAWING STATUS :**  
planning

**JOB NO:**  
sar - 330

**DRAWING NO:**  
100

**SCALE:**  
as indicated @ A3

**DATE:**  
august 2025

**DRAWN BY:**  
pc

**REVISIONS:**  
none