
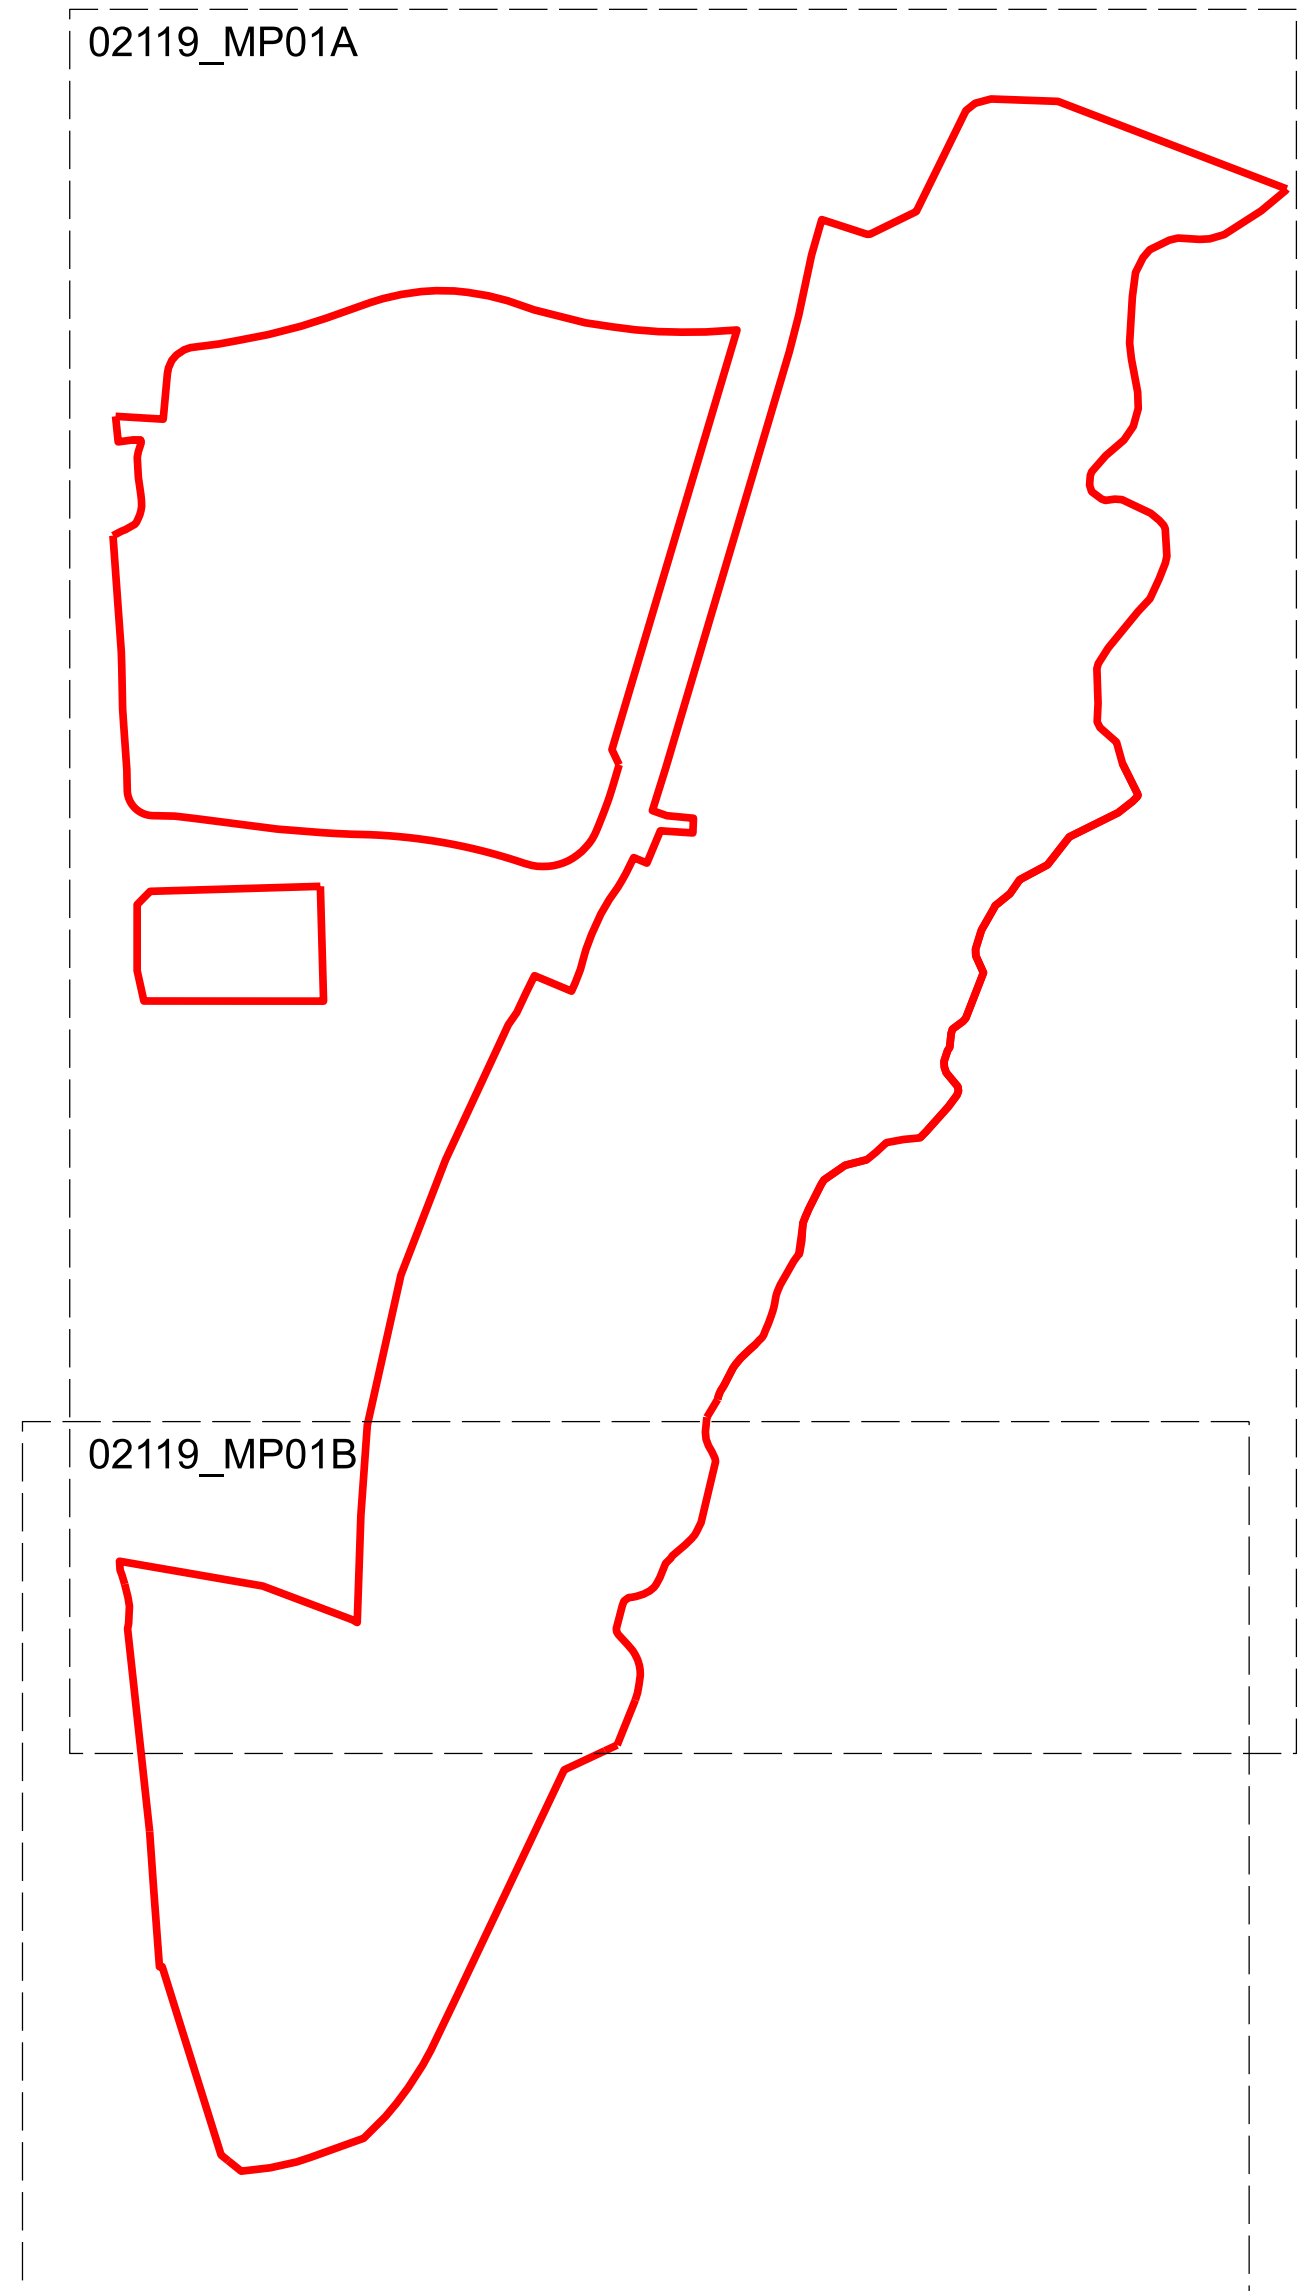


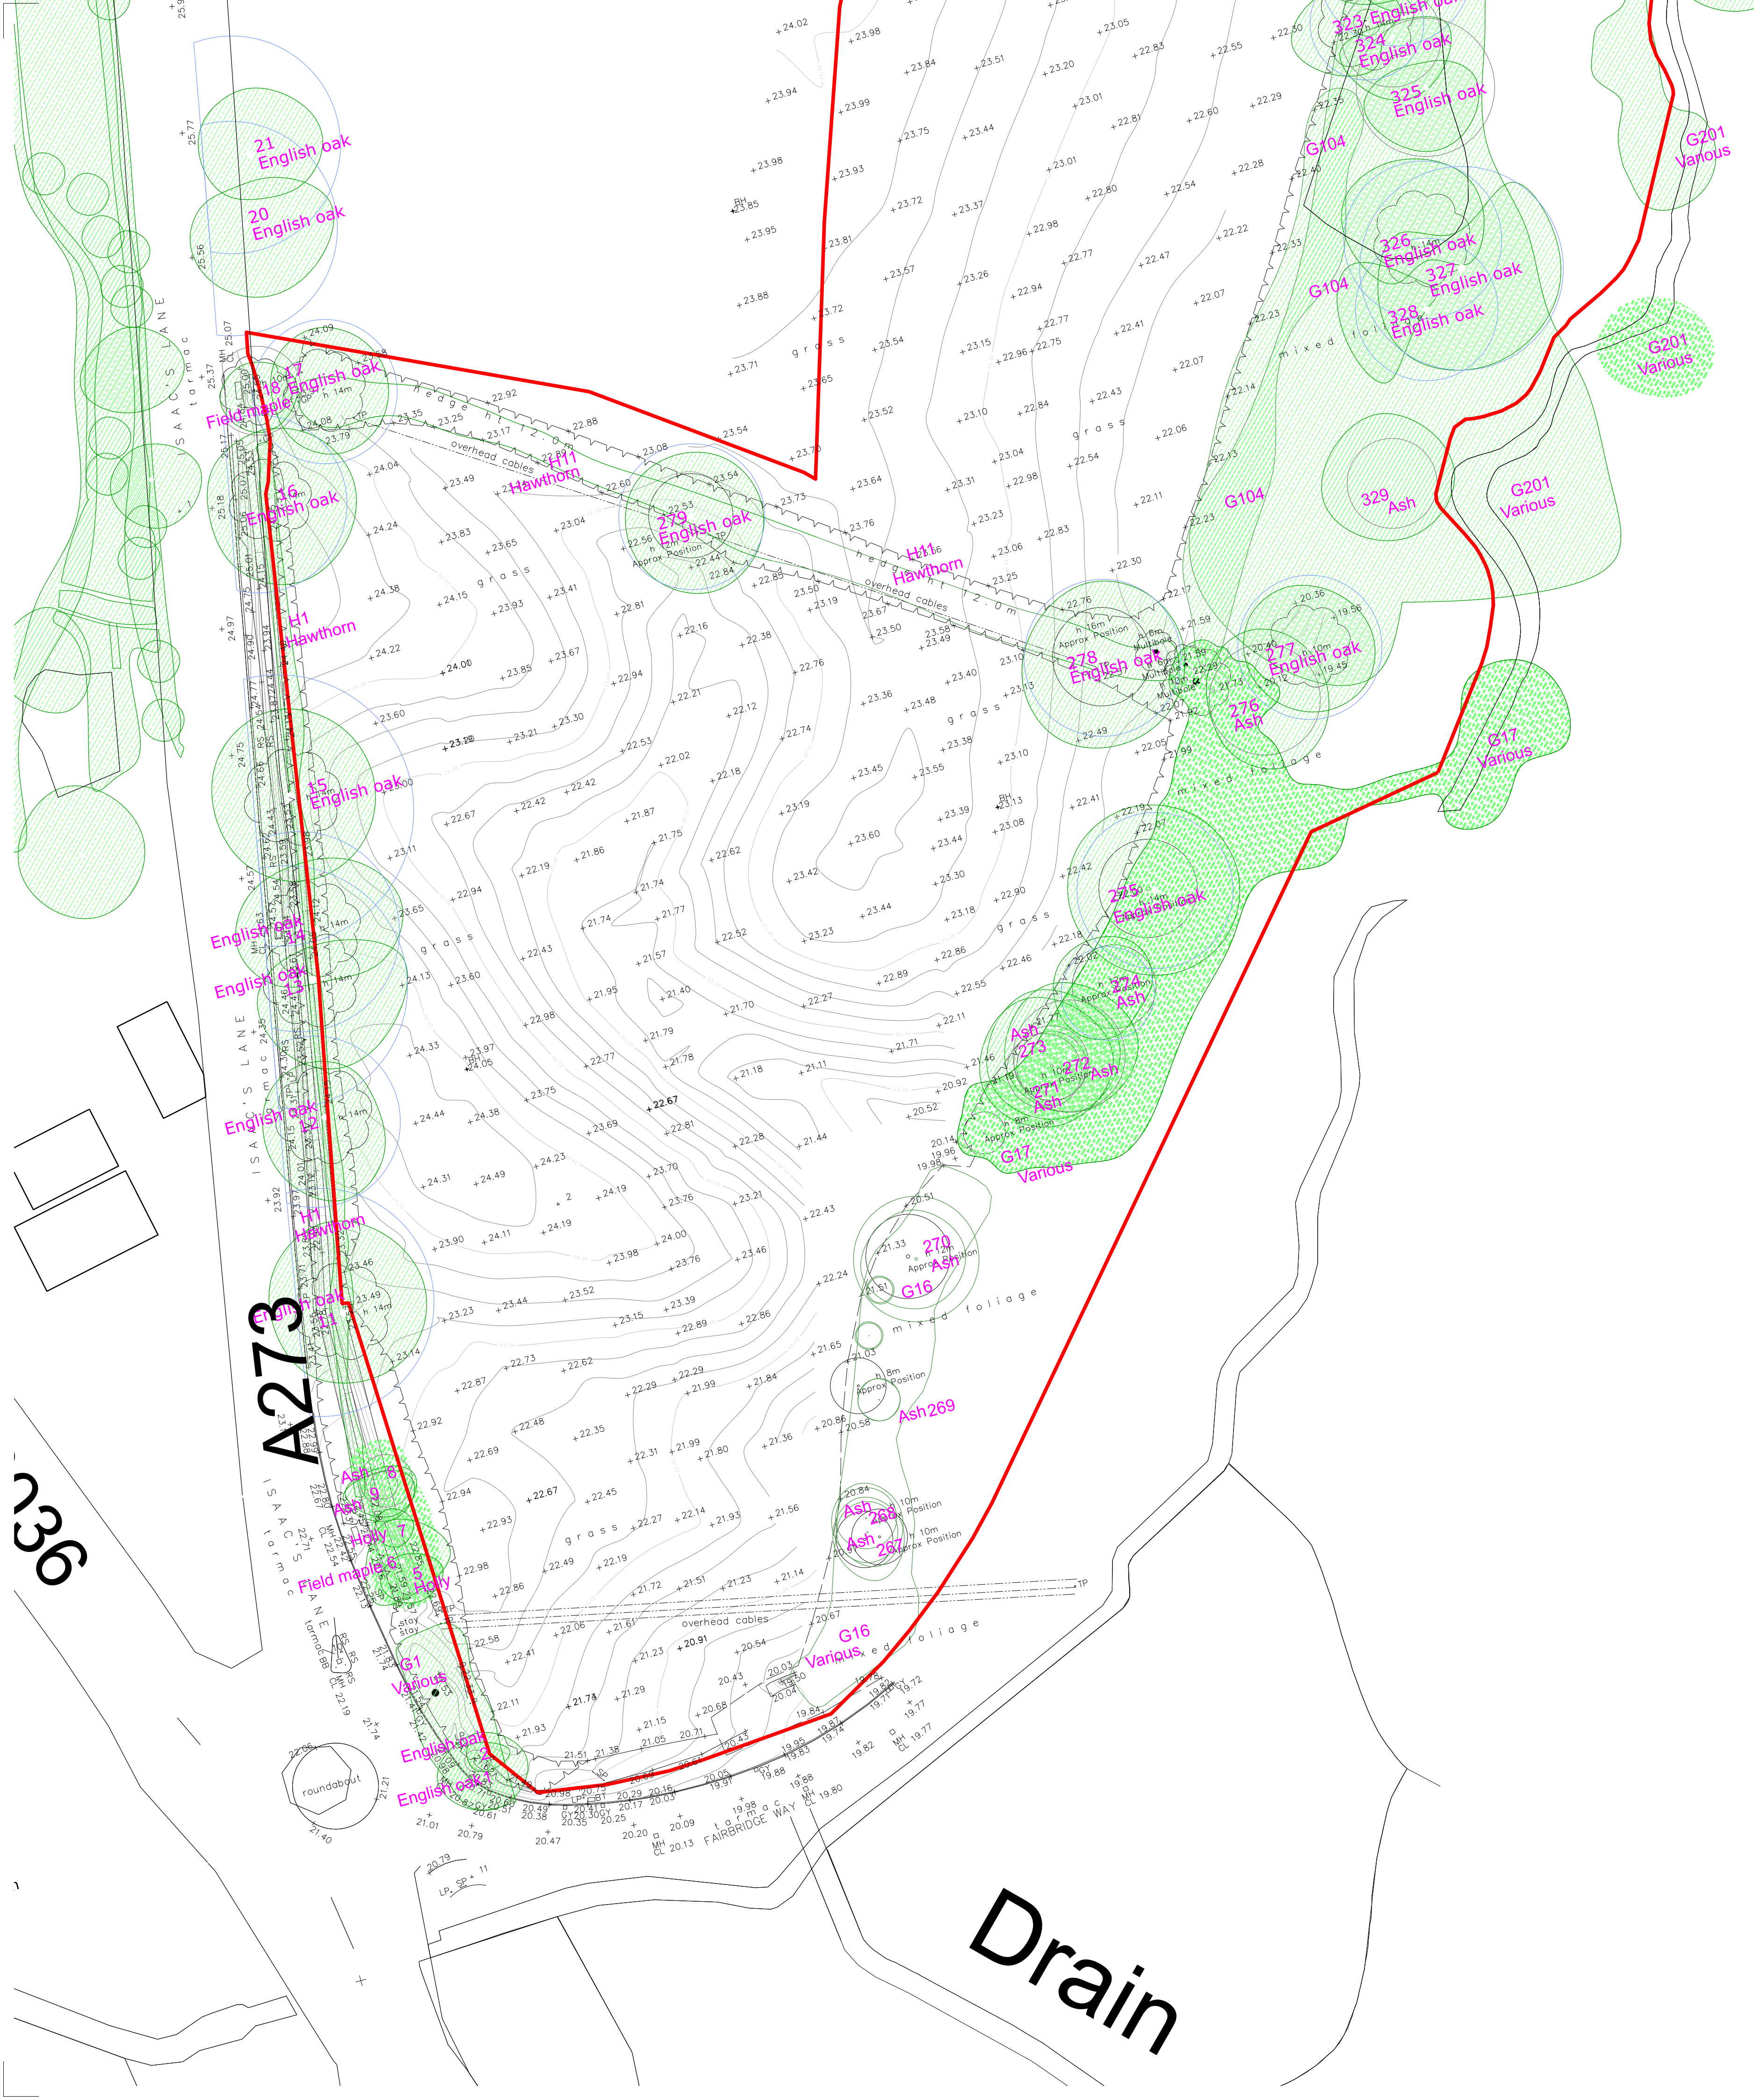

Notes:

All contractors must visit the site and be responsible for taking and checking Dimensions.

All construction information should be taken from figured dimensions only.


Any discrepancies between drawings, specifications and site conditions must be brought to the attention of the supervising officer.

This drawing and the works depicted are the copyright of JTP.

This drawing is for planning purposes only. It is not intended to be used for construction purposes. Whilst all reasonable efforts are used to ensure drawings are accurate, JTP accept no responsibility or liability for any reliance placed on, or use made of, this plan by anyone for purposes other than those stated above.

Key

P01	30.07.25	Planning Submission	ABU/RAP	DEC
Rev	Date	Description	Drawn	Chkd
Drawing Status				
PLANNING				
Client				
Hill Holdings				

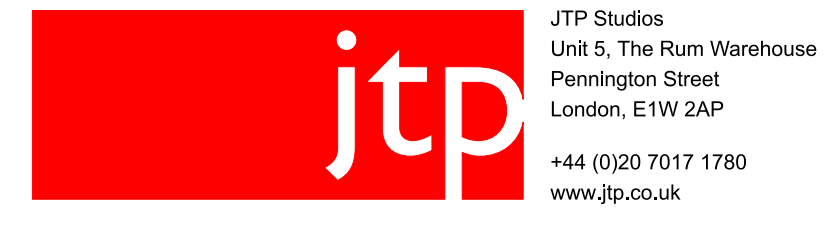

Project		Job Ref. 02119	
Ph1c Northern Arc			
Burgess Hill			
Drawing Title			
Existing Site Plan			
Scale @ A1 1:100			
Drawing No. 02119_ S02B		Revision P01	
Scale Bar			
0 1 2 3 4 5m			