
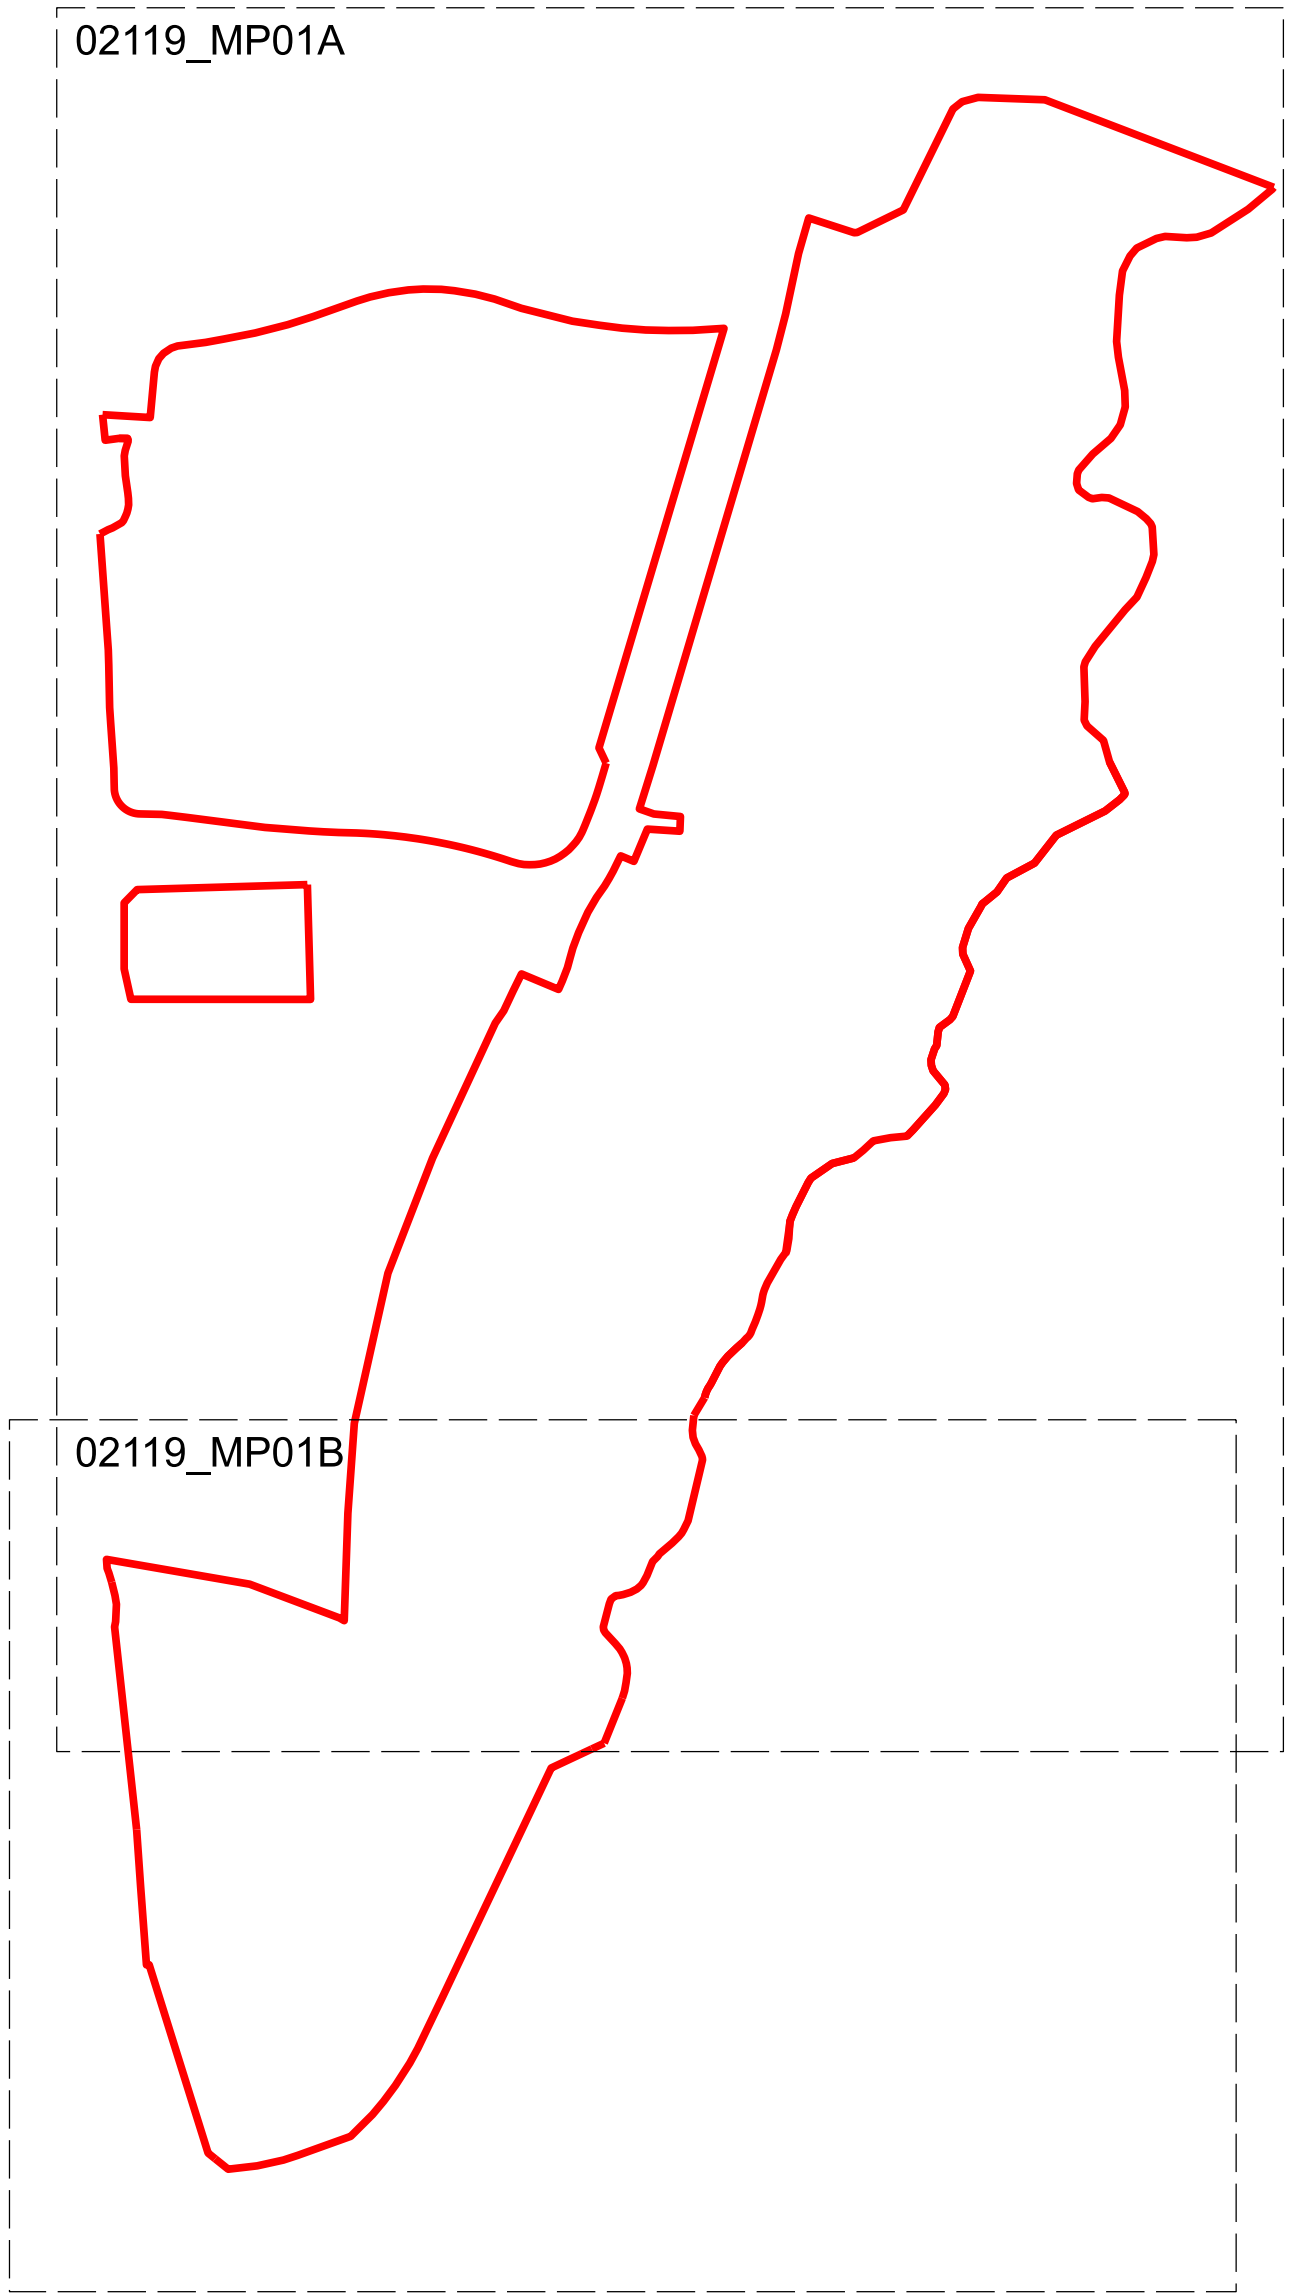


Notes:
All contractors must visit the site and be responsible for taking and checking Dimensions.
All construction information should be taken from figured dimensions only.
Any discrepancies between drawings, specifications and site conditions must be brought to the attention of the supervising officer.
This drawing and the works depicted are the copyright of JTP.

This drawing is for planning purposes only. It is not intended to be used for construction purposes. Whilst all reasonable efforts are used to ensure drawings are accurate, JTP accept no responsibility or liability for any reliance placed on, or use made of, this plan by anyone for purposes other than those stated above.

Key

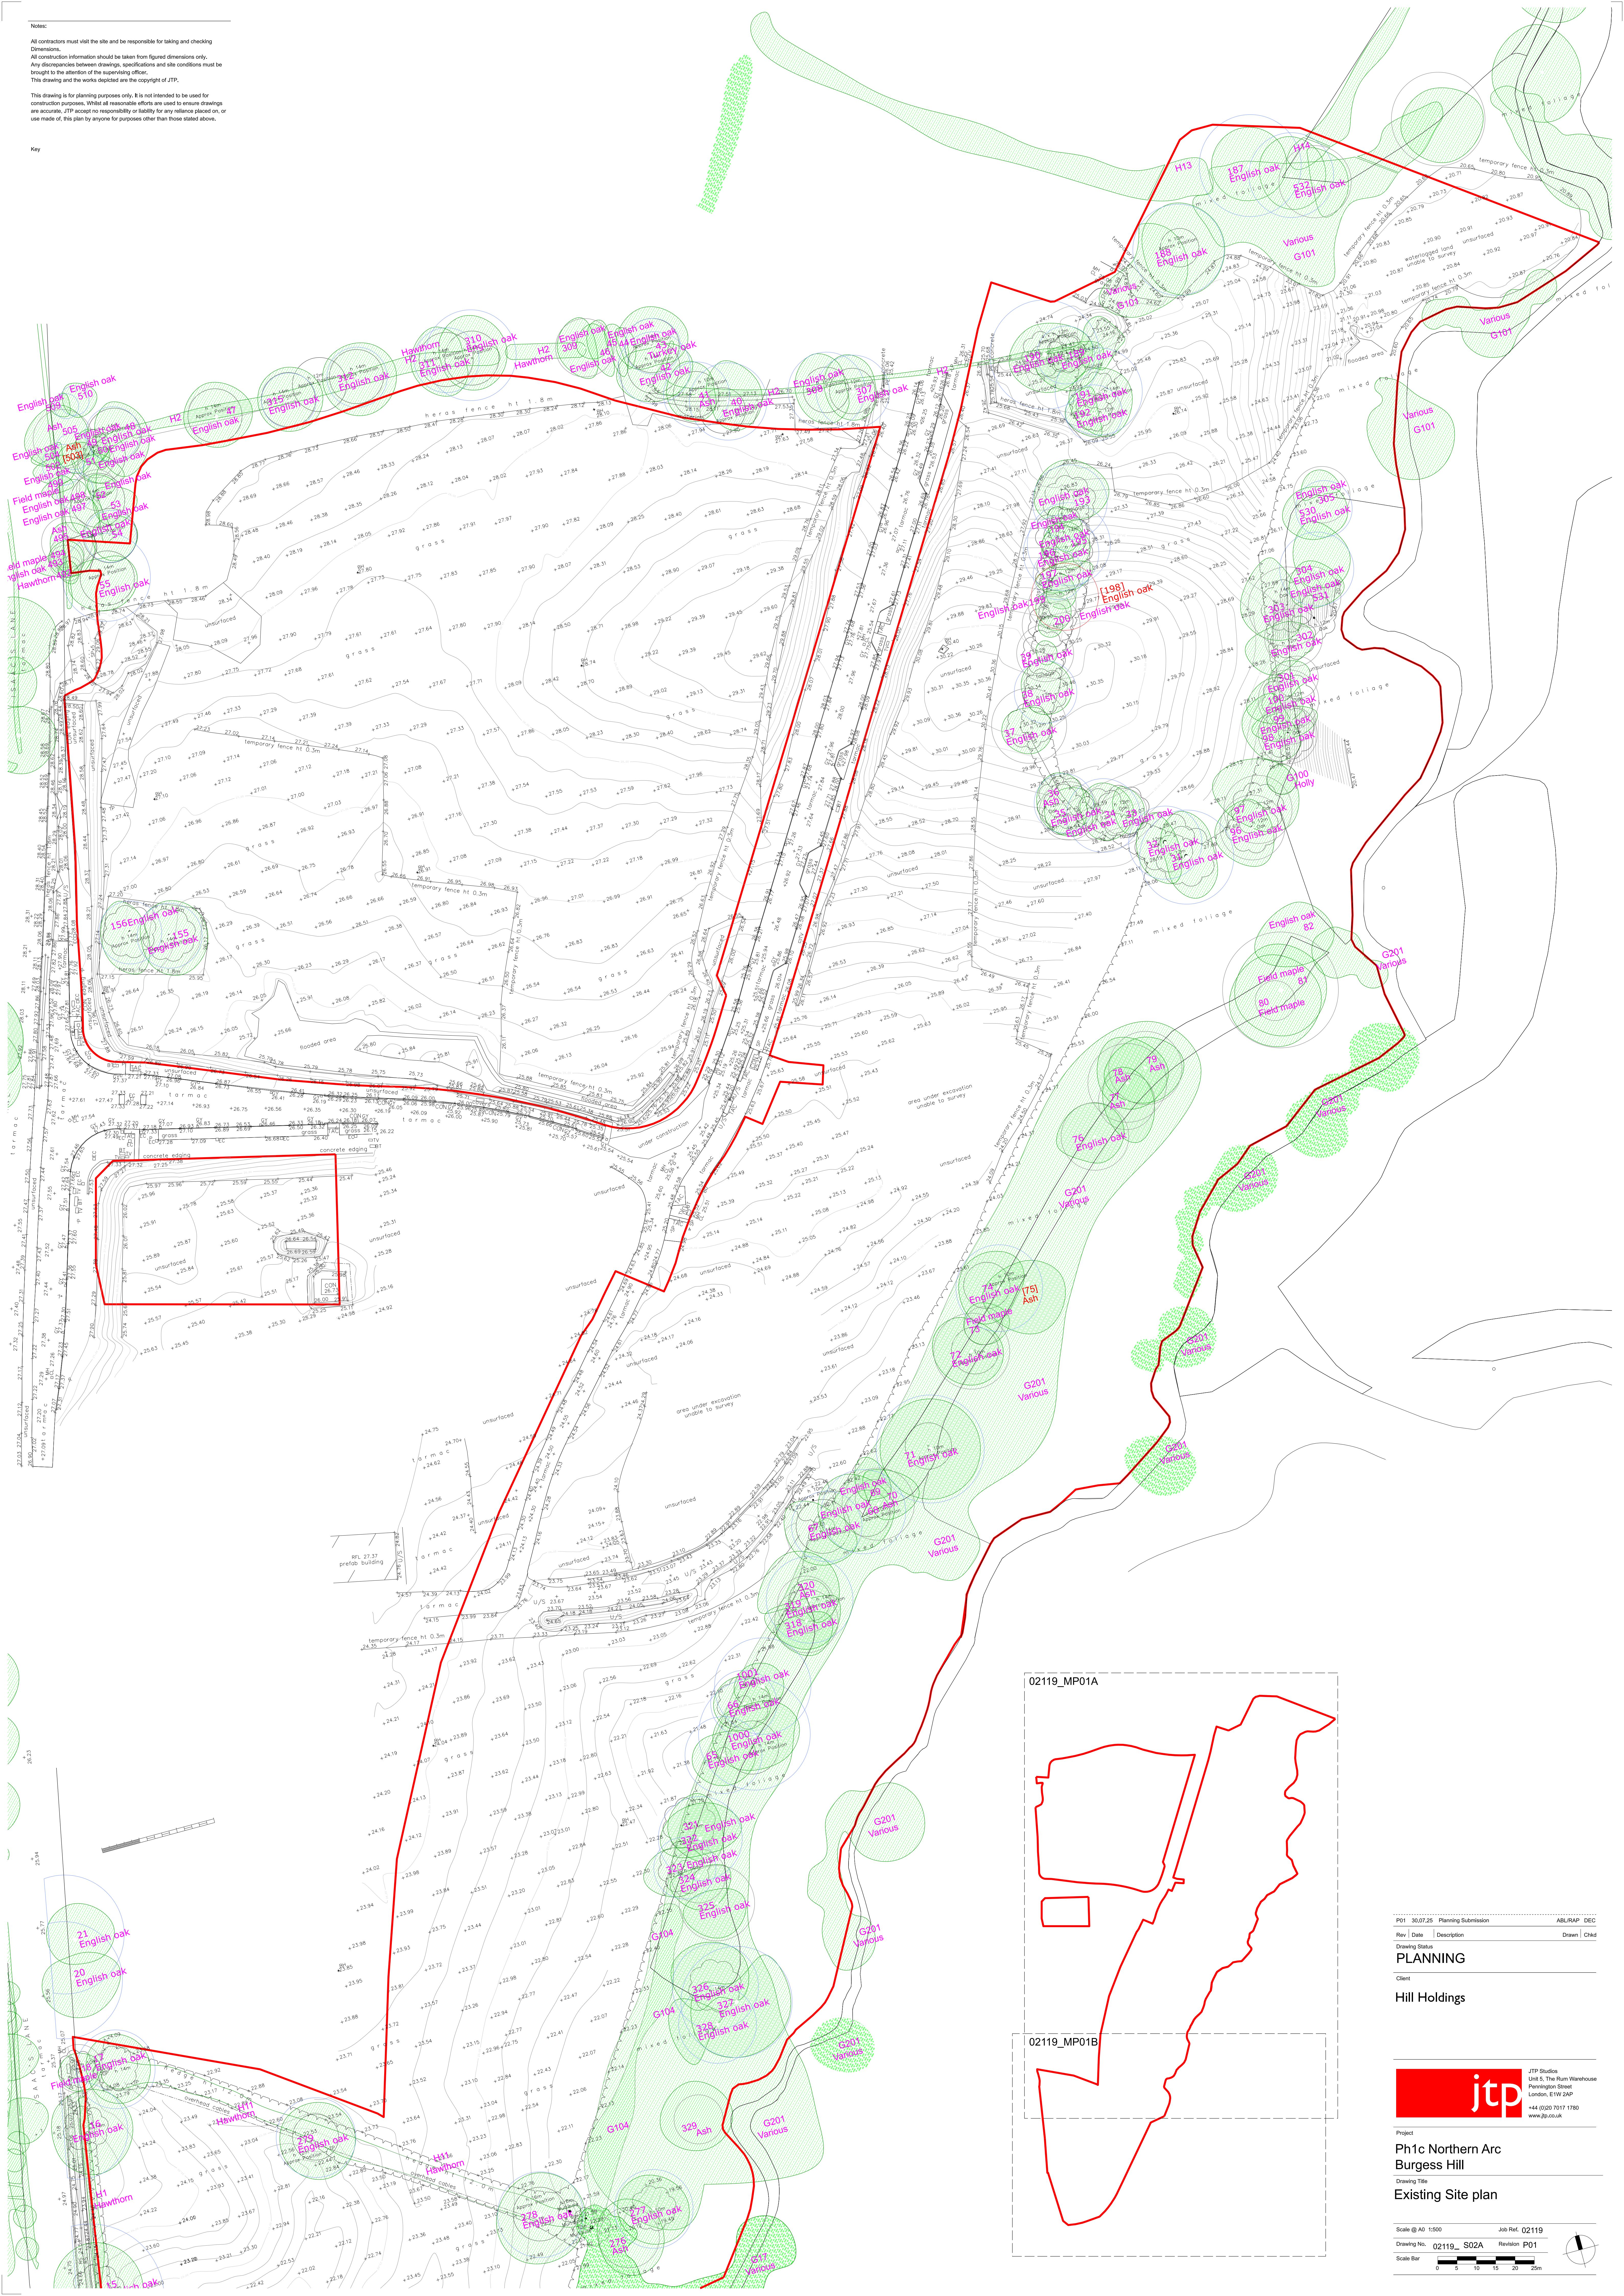

P01 30.07.25 Planning Submission		ABL/RAP DEC
Rev	Date	Description
Drawing Status		
PLANNING		
Client		
Hill Holdings		
		
JTP Studios Unit 5, The Ram Warehouse Perrington Street London, E1W 2AP +44 (0)20 7017 1780 www.jtp.co.uk		
Project		
Ph1c Northern Arc Burgess Hill		
Drawing Title		
Existing Site plan		
Scale @ A0 1:500		
Job Ref. 02119		
Drawing No. 02119_S02A		
Revision P01		
Scale Bar		
0 5 10 15 20 25m		