


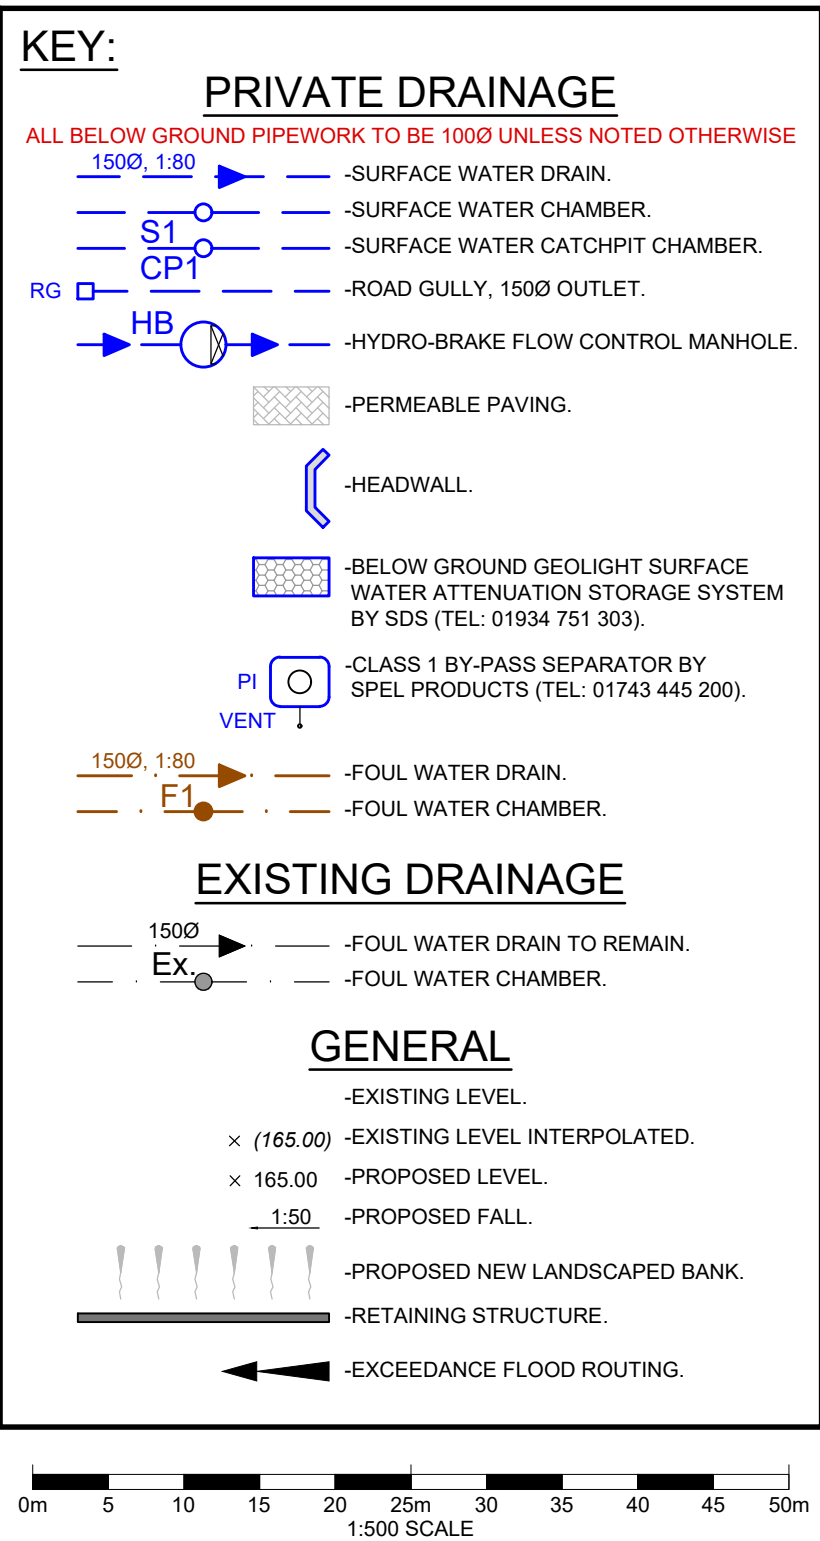

- # NOTES
1. DO NOT SCALE THIS DRAWING.
 2. THIS DRAWING TO BE READ IN CONJUNCTION WITH ALL OTHER RELEVANT ENGINEER'S AND ARCHITECT'S DRAWINGS AND SPECIFICATIONS.
 3. PUBLIC SEWER INFORMATION, AND STATUTORY SERVICE INFORMATION IF SHOWN IS BASED ON INFORMATION PROVIDED BY OR INTERPOLATED FROM PUBLIC SEWER AUTHORITY AND SERVICE PROVIDERS RECORDS. ALL INFORMATION RELAYED TO SUBMITTERS AND SERVICES TO BE VERIFIED ON SITE BY CONTRACTOR AND ENGINEER INFORMED IF INFORMATION DIFFERS FROM THAT SHOWN.
 4. INVERT LEVELS OF EXISTING DRAINAGE AT PROPOSED OUTFALL TO BE VERIFIED ON SITE BY CONTRACTOR PRIOR TO CONSTRUCTION OF ANY DRAINAGE AND FINDINGS REPORTED TO ENGINEER FOR REVIEW AND ACTION IF REQUIRED.
 5. ALL WORK TO PUBLIC SEWER NETWORK, INCLUDING SEWER CONNECTIONS TO EXISTING MANHOLES, NEW MANHOLES AND ARRANGEMENT OF PIPE JUNCTIONS WITHIN MANHOLES TO BE FULLY IN ACCORDANCE WITH CURRENT EDITION OF SEWERS FOR ADOPTION AND SEWER UNDERTAKERS REQUIREMENTS UNLESS NOTED OTHERWISE.

CDM REGULATIONS 2015 RESIDUAL HAZARDS

RESIDUAL HAZARDS IDENTIFIED

- CONSTRUCTION**
1. NO SIGNIFICANT RESIDUAL HAZARDS BEYOND THOSE KNOWN TO AN EXPERIENCED CONTRACTOR.

FUTURE DEMOLITION

- A. NO SIGNIFICANT RESIDUAL HAZARDS BEYOND THOSE KNOWN TO AN EXPERIENCED CONTRACTOR.

THIS REGISTER IS A NON-EXHAUSTIVE LIST OF RESIDUAL HAZARDS RELATING TO THE WORKS SHOWN ON THIS DRAWING THAT HAVE BEEN IDENTIFIED DURING THE DESIGN STAGE.

IT IS ASSUMED THAT ALL WORKS WILL BE CARRIED OUT BY A CONTRACTOR WITH THE APPROPRIATE SKILLS, KNOWLEDGE & EXPERIENCE, AND IF THEY ARE AN ORGANISATION, THE ORGANISATIONAL CAPABILITY NECESSARY TO FULFILL THE ROLE.



PRELIMINARY ISSUE

P08	23/05/25	MH	MH	SITE LAYOUT UPDATED.
P07	20/05/25	MH	MH	FINAL SITE LAYOUT AND REDLINE ADDED
P06	01/05/25	AS	MH	AMENDED TO SUIT NEW SITE LAYOUT, ADDITIONAL SW STORAGE.
P05	13/11/23	MH	MRW	DITCH PROFILE AMENDED.
P04	20/11/22	MH	MH	RED LINE BOUNDARY UPDATED.
P03	25/10/22	MH	MRW	NEW DITCH MOVED FURTHER FROM EXISTING TREES.
P02	16/08/22	MH	MRW	UPDATED WITH NEW SITE PLAN.
P01	13/07/22	MH	MRW	PRELIMINARY ISSUE.
Mark	Date	By	Chkd	Revision notes

abstract
consulting
Structural & Civil Engineers

T: 01732 838050 E: info@abstract-consult.com www.abstract-consult.com

Job Title

OLD VICARAGE FIELD,
TURNERS HILL.

Drawing Title

SURFACE WATER OUTFALL,
SHEET 2 OF 2

Client

ELIVIA HOMES.

Abstract Job No AC20188	Drawn MH	Checked MRW
Scale @ A1 1:500	Date JUL'22	Date JUL'22
File Name AC20188-ABS-XX-XX-DR-C-5105		Revision P08