




SECTION A-A
1:500

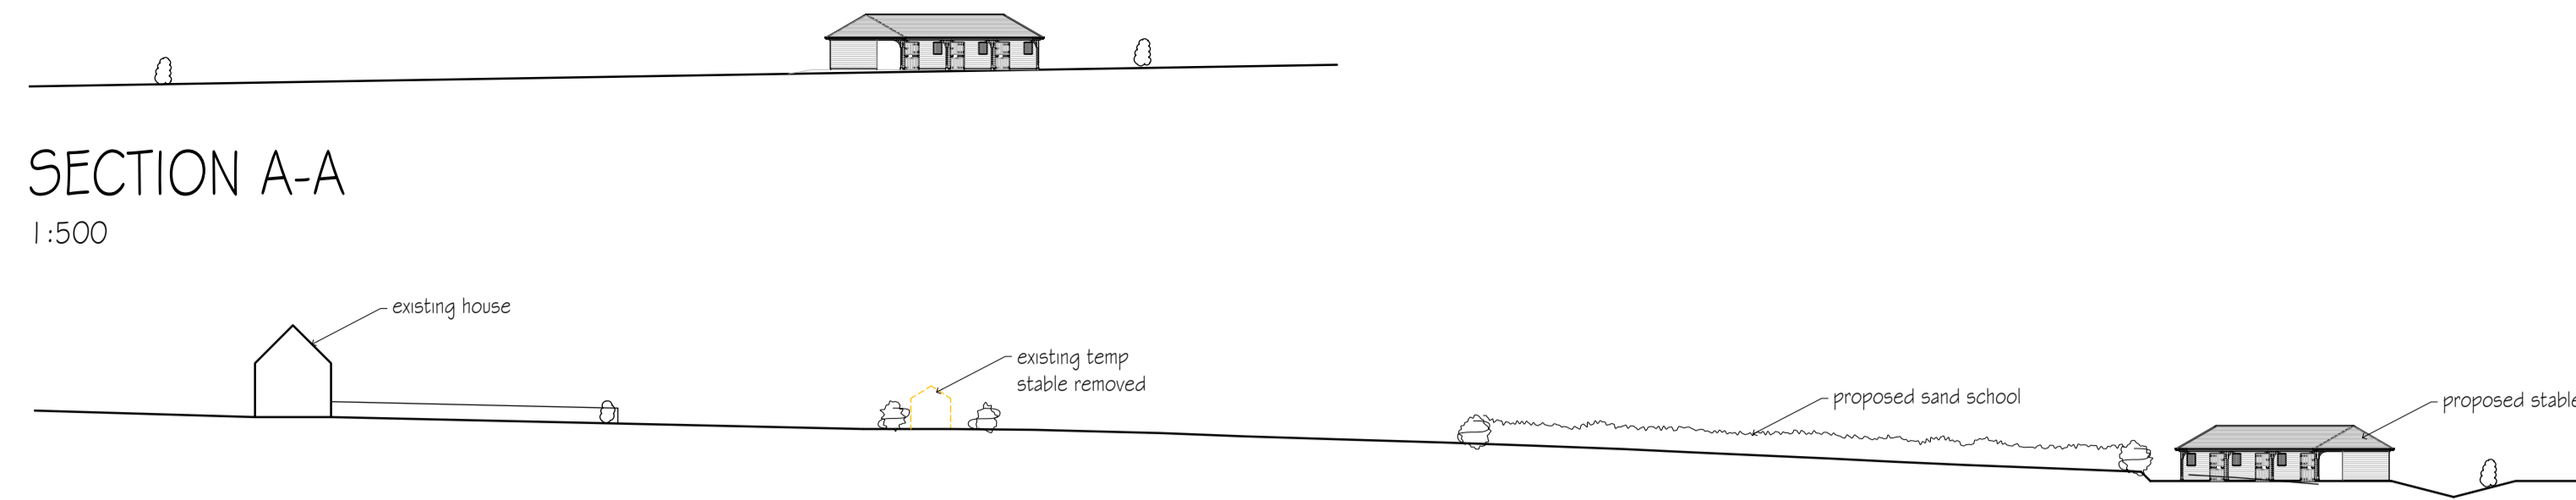

SECTION B-B
1:500

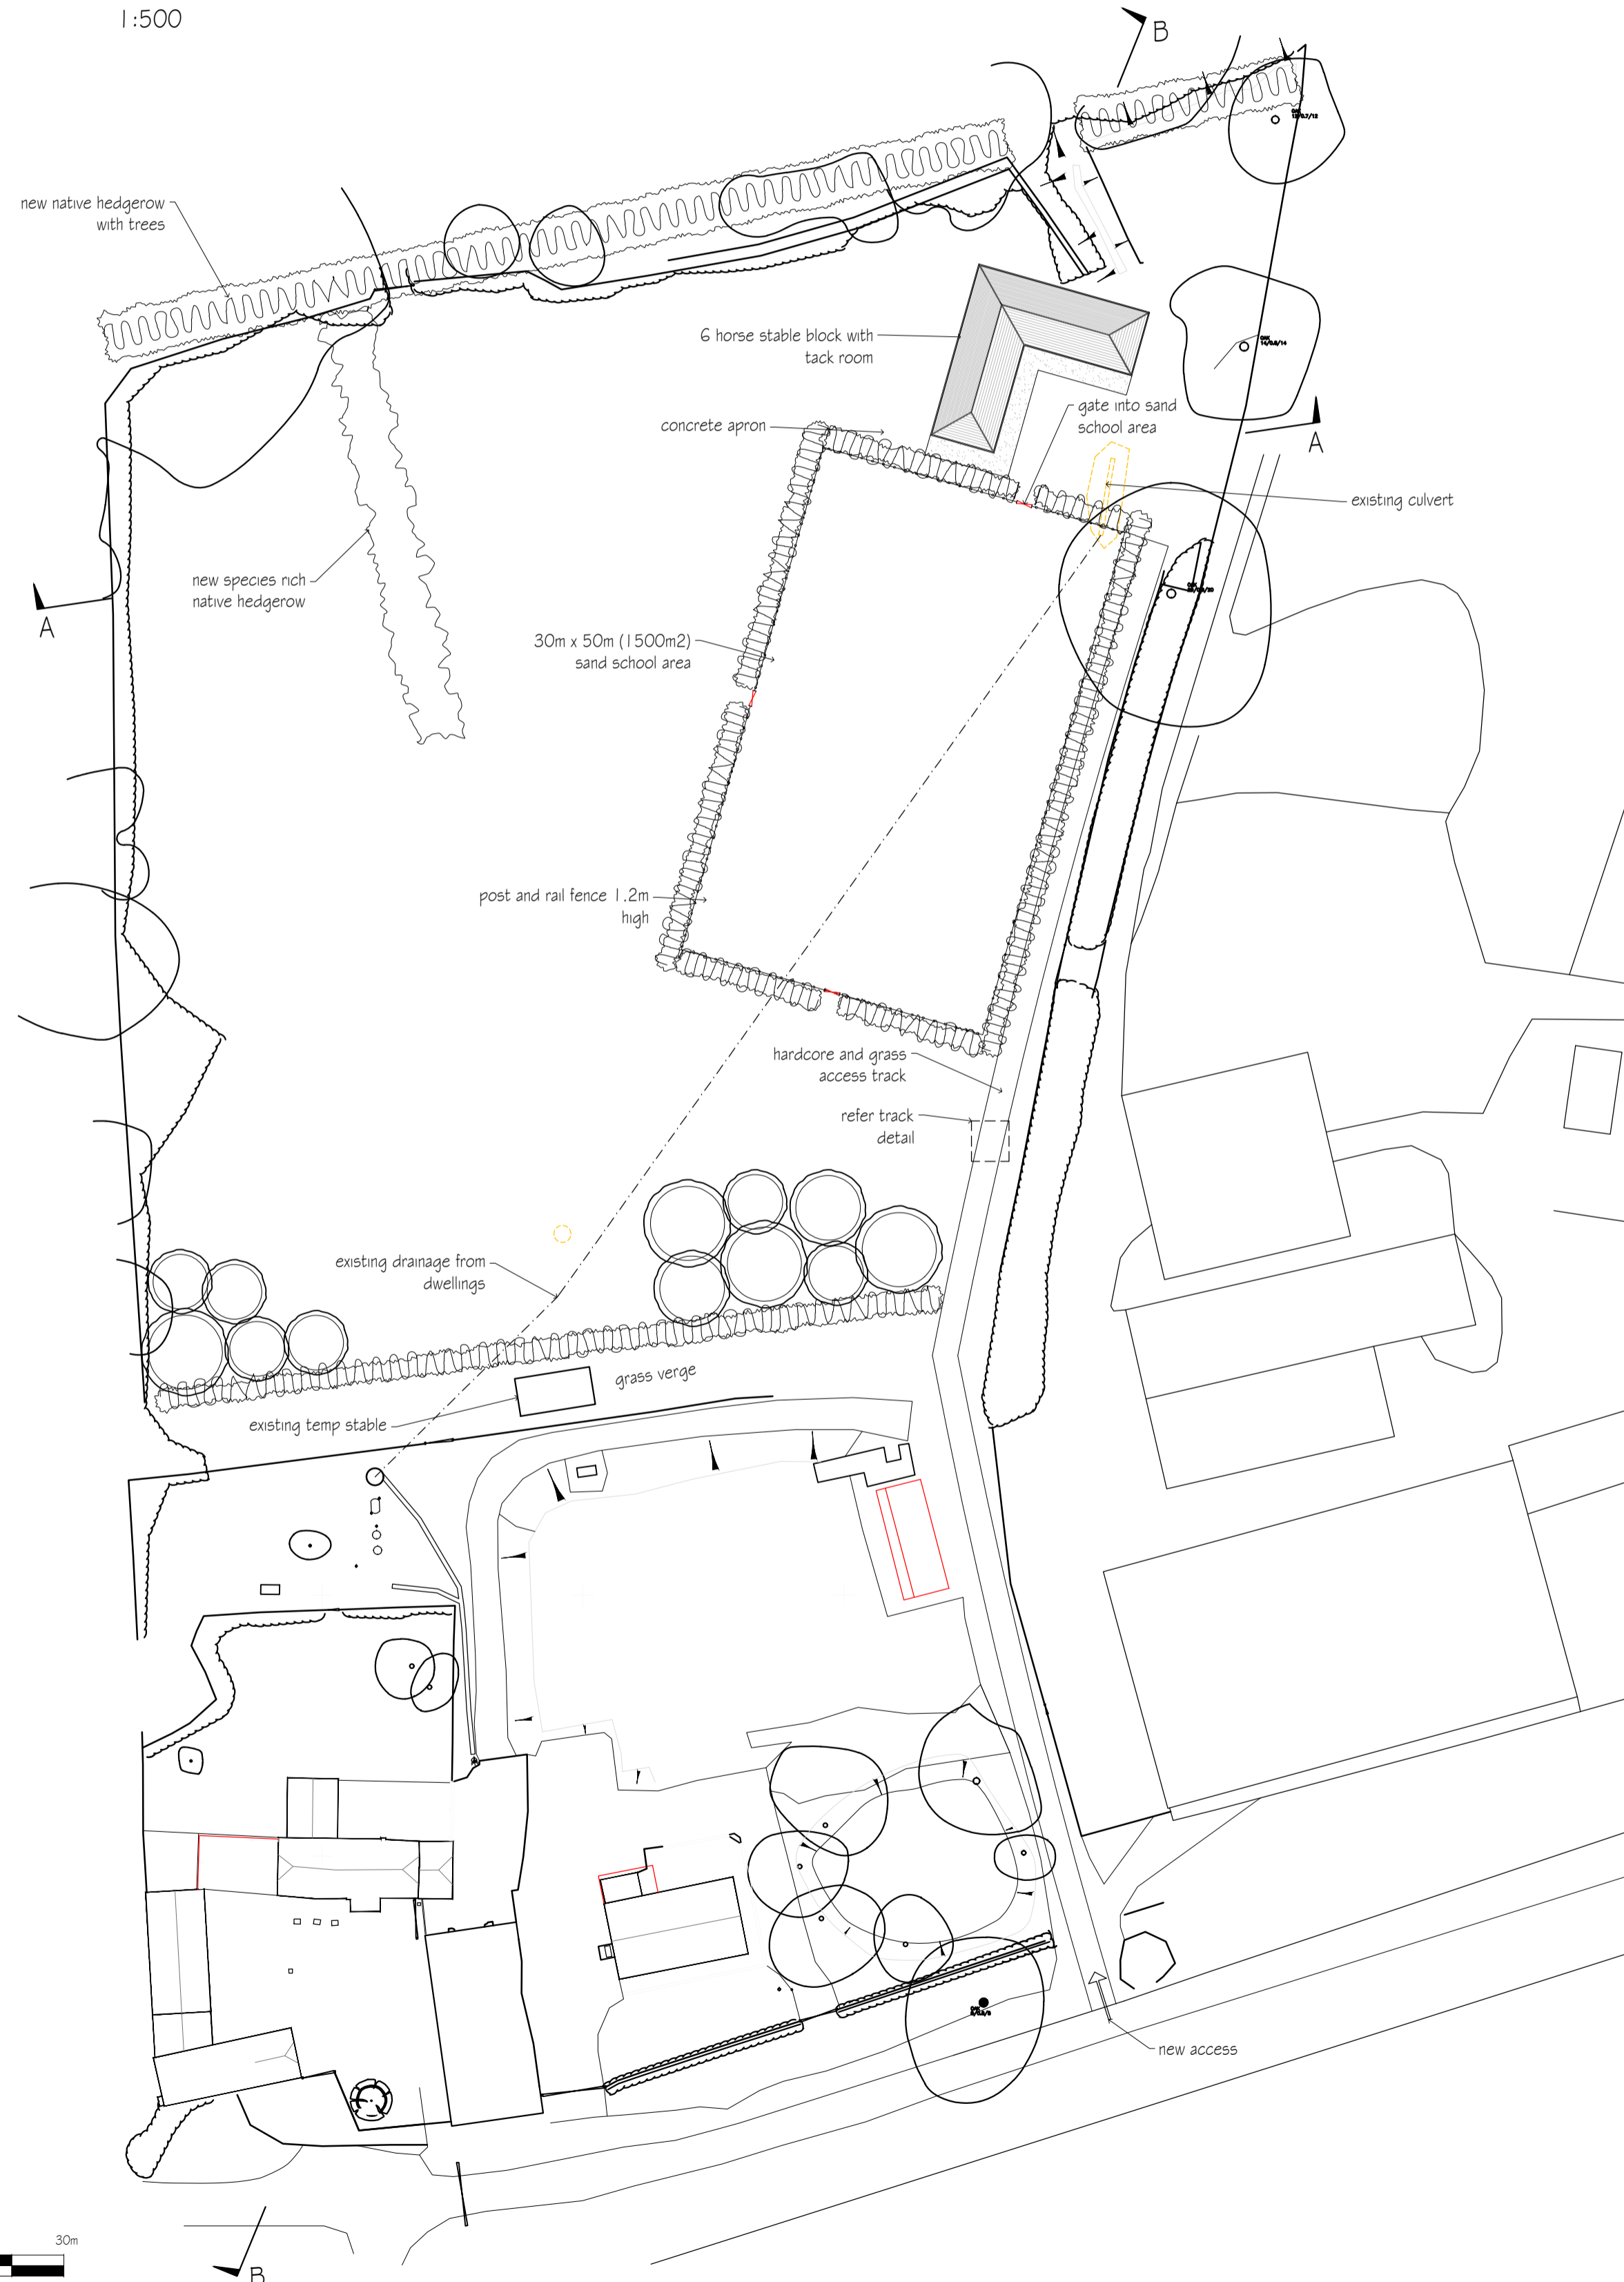


-  New tree
-  Existing tree
-  Tree to be removed
-  New hedgerow with trees
-  New species rich native hedgerow
-  Post and rail fence 1.2m high

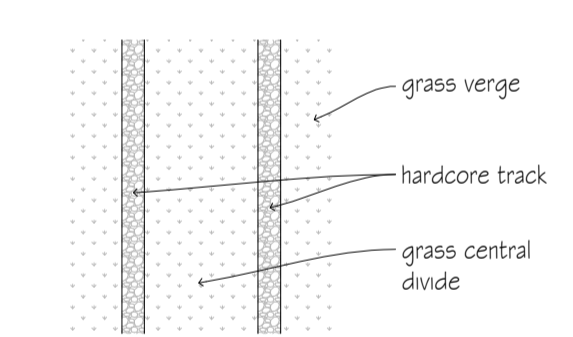

TRACK DETAIL
1:100

SITE PLAN
1:500

 

A	Title revised	DB	05.01.26
revisions		initial	date

Contractors, Sub Contractors and Suppliers are to check all relevant dimensions and levels of site and buildings before commencing any shop drawings or building work.


This drawing is copyright and may not be reproduced in any part of form without the written consent of Fowler Architecture and Planning.

project
THE FOAL BARN

drawing
Site Plan

scale	drawn by	date
1:500 @A1	db	Sept '25

180506-500	A
drawing no	rev

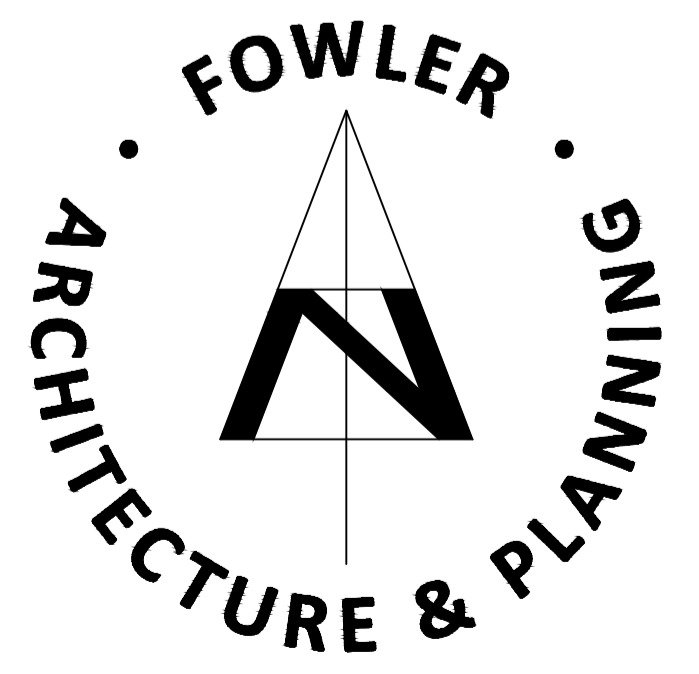

39 High Street
Pewsey
Wiltshire
SN9 5AF
tel (01672) 569444
fax (01672) 569488
enquiries@faap.co.uk