



Rev	Description	Issued By	Issue Date

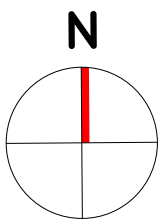


UNITS 1 & 2 - NORTH ELEVATION




UNITS 1 & 2 - SOUTH ELEVATION

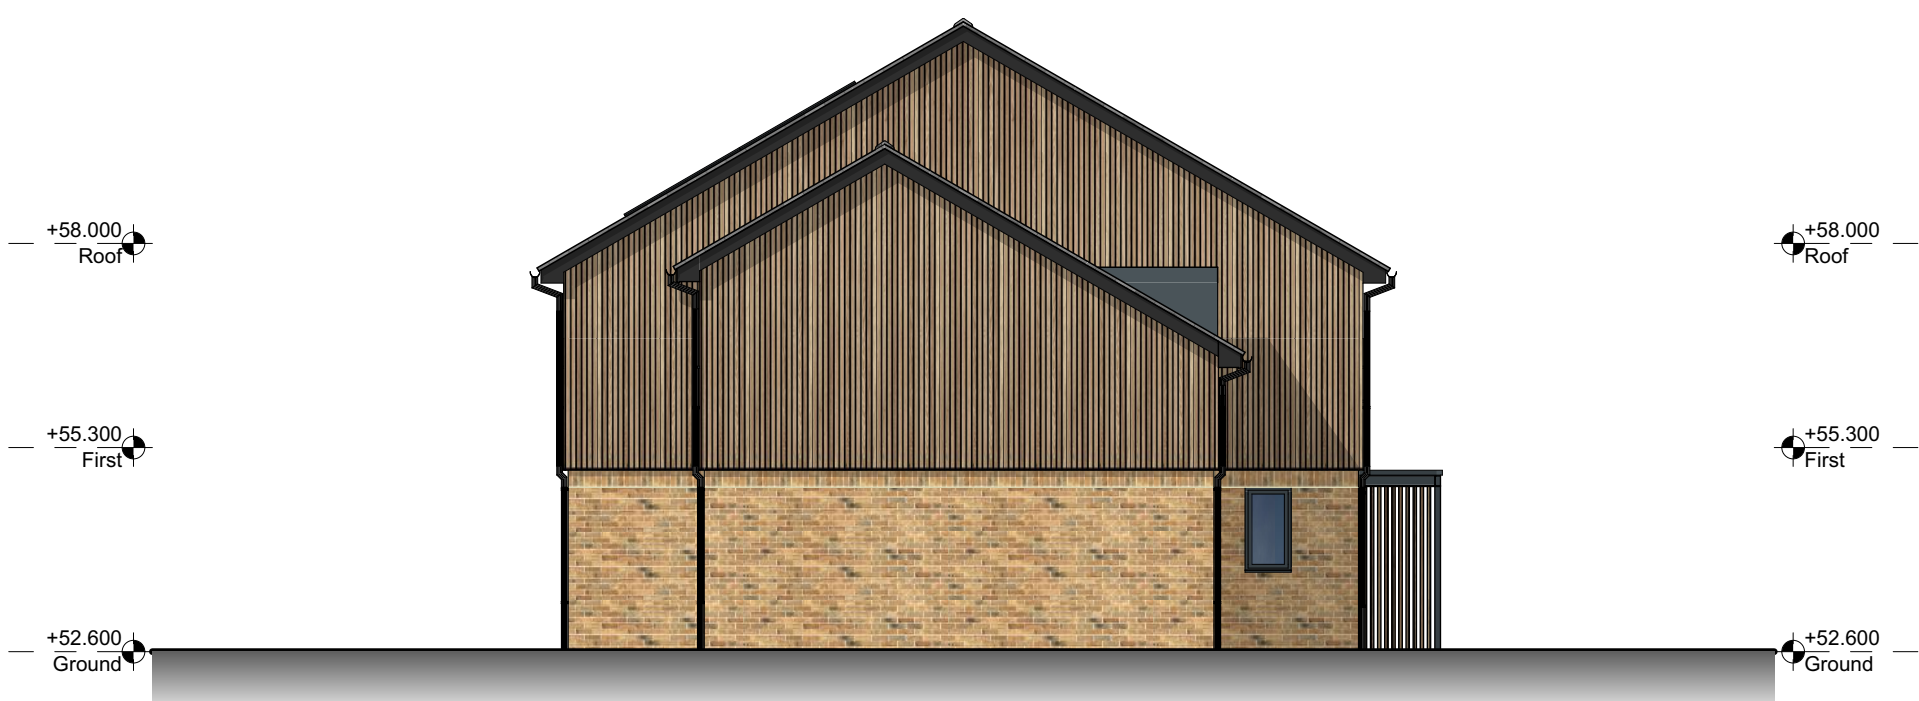


UNITS 1 & 2 - EAST ELEVATION

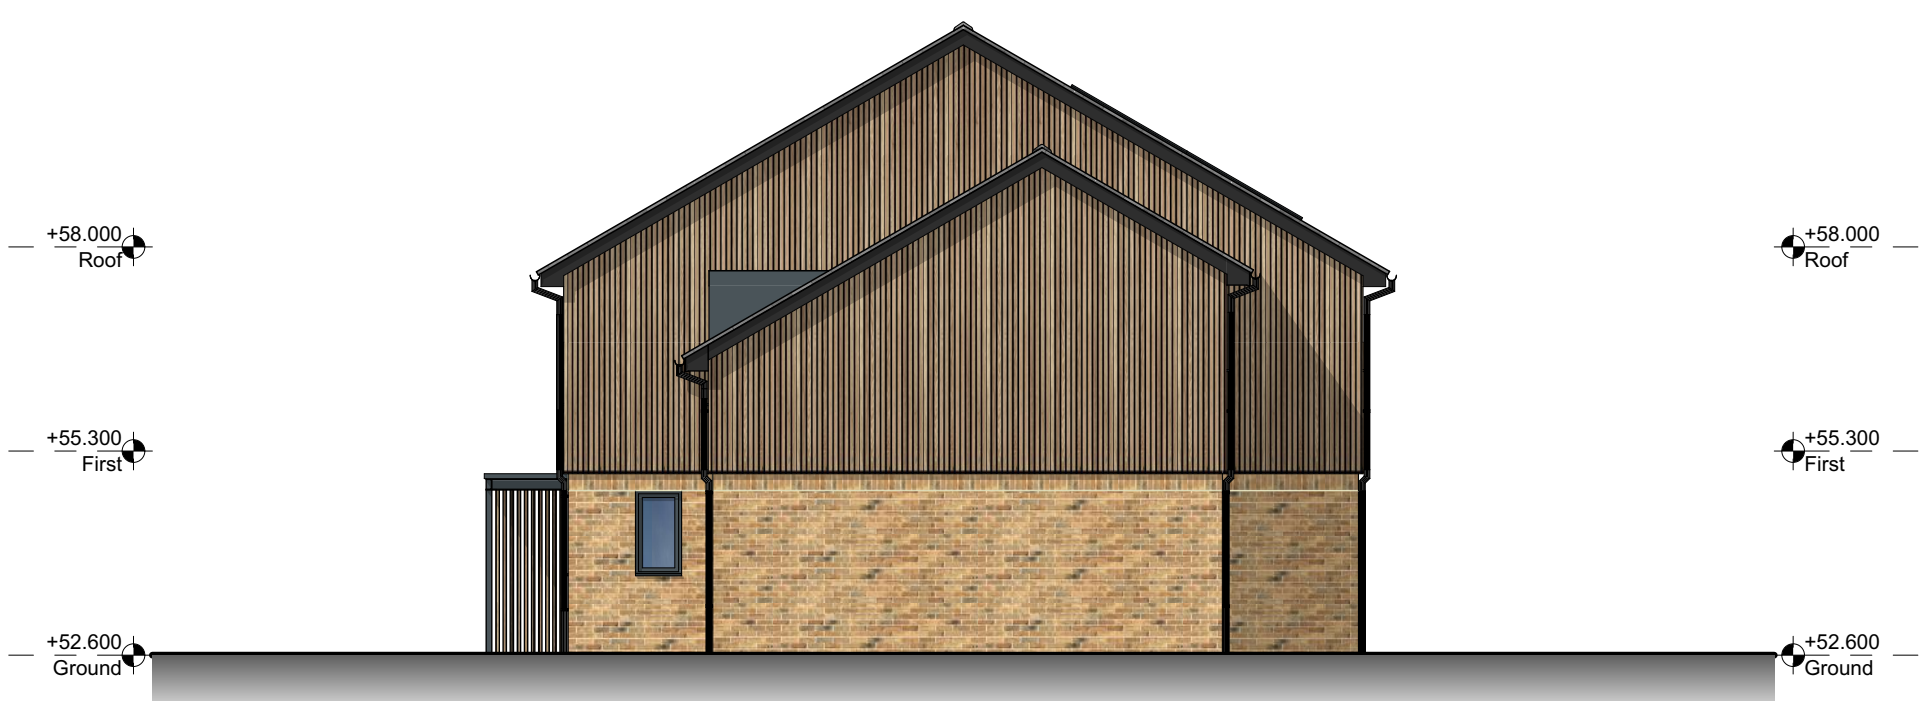


UNITS 1 & 2 - WEST ELEVATION

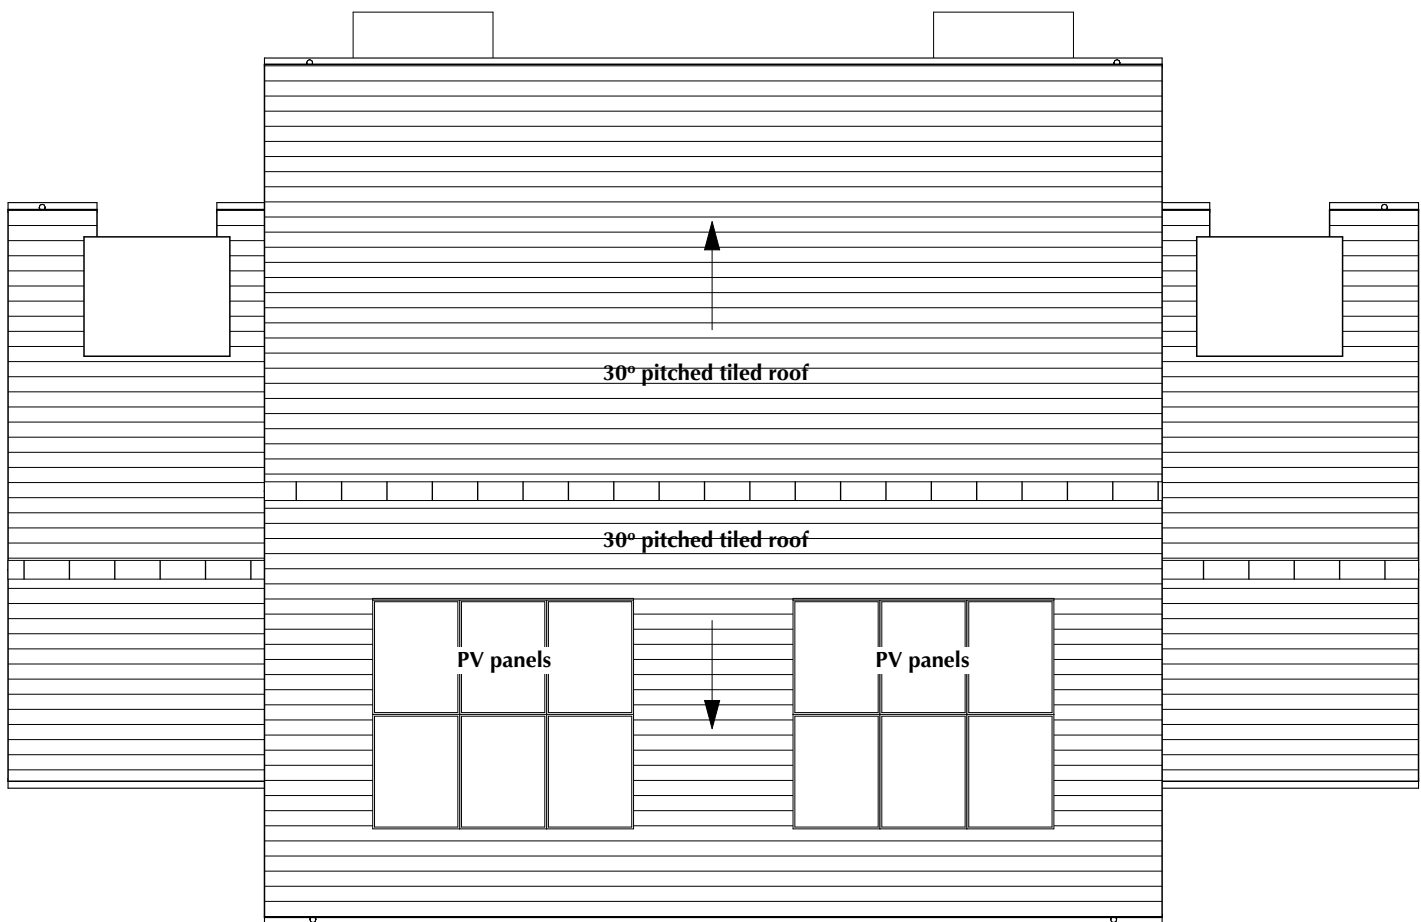

UNITS 1 & 2 - ROOF PLAN

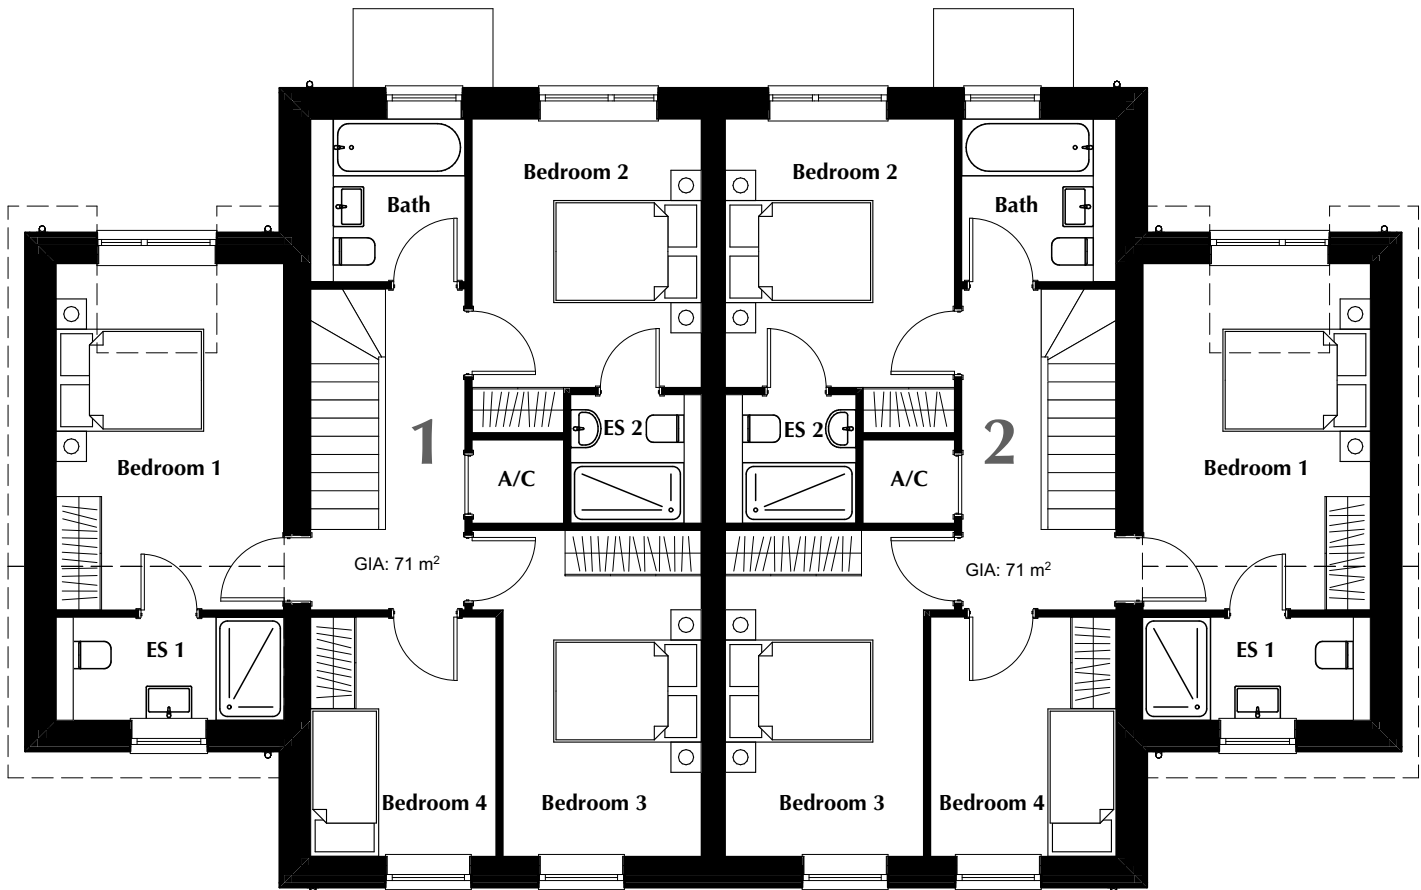

UNITS 1 & 2 - FIRST FLOOR PLAN

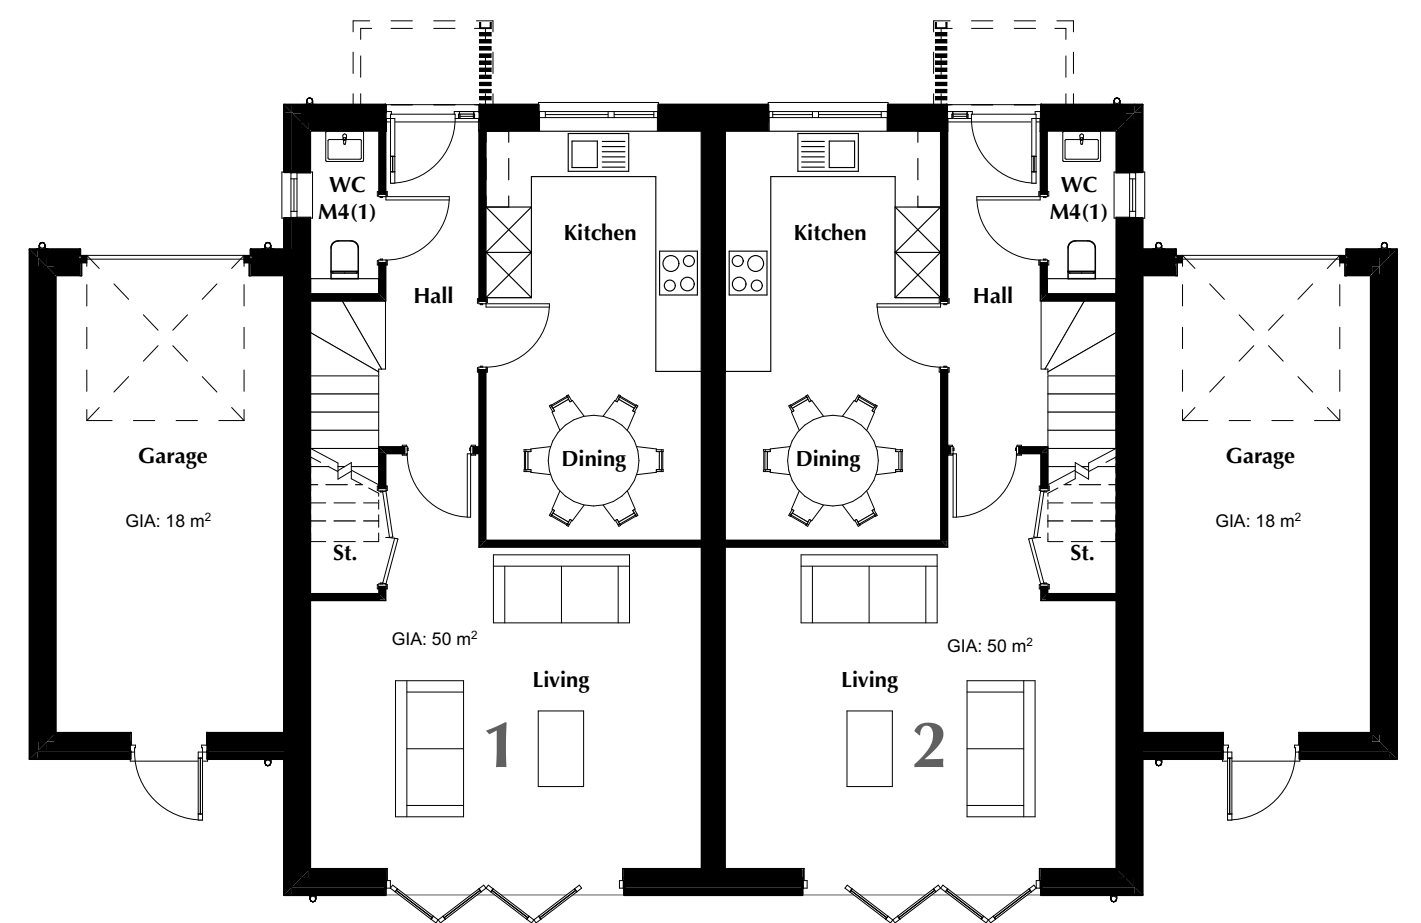

UNITS 1 & 2 - GROUND FLOOR PLAN



Client  
**TALBOT DEVELOPMENTS (SUSSEX) LTD**

Project  
**75 FOLDERS LANE BURGESS HILL**

Drawing Title  
**PROPOSED PLANS & ELEVATIONS  
SHEET 1**

Drawing Scale(s)  
**1:100 @ A1      1:200 @ A3**

Drawing Number  
**PROJECT - STAGE - DRAWING - REVISION**

**DA2509-P-06**

Status  
**PLANNING**