


55.00m
54.00m
53.00m
52.00m
51.00m
50.00m
49.00m
48.00m
47.00m
46.00m
45.00m
44.00m
43.00m
42.00m

DATUM 42.00M

Rear Elevation

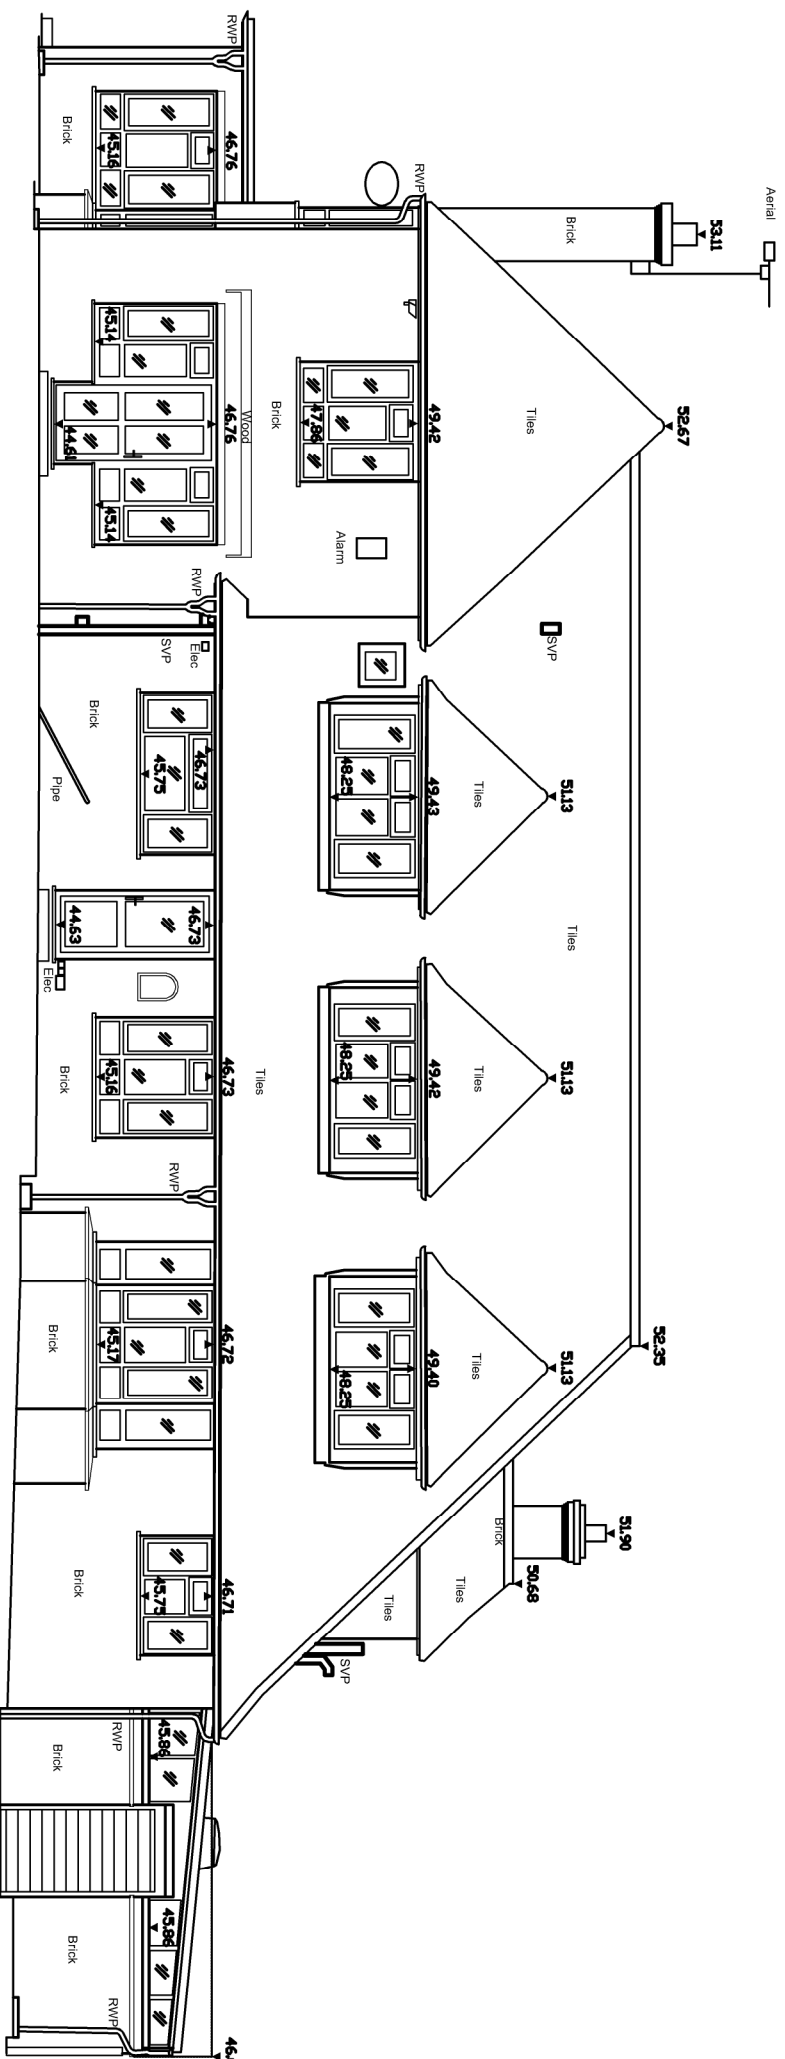

55.00m

54.00m

53.00m

52.00m

51.00m

50.00m

49.00m

48.00m

47.00m

46.00m

45.00m


44.00m

43.00m

42.00m

DATUM 42.00M

Side Elevation

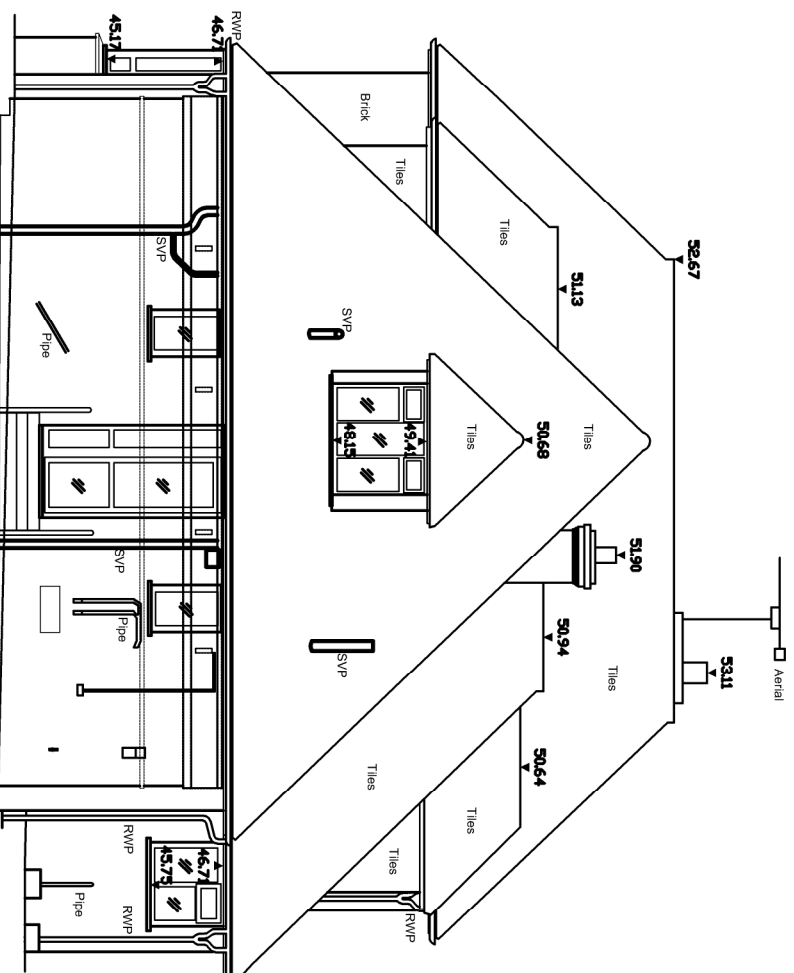

55.00m

54.00m

53.00m

52.00m

51.00m

50.00m

49.00m

48.00m

47.00m

46.00m

45.00m

44.00m

43.00m

42.00m



Client: Mr and Mrs Nelefy,
Project: 43 Greenways,
Haywards Heath, RH16 2DT
Drawing Existing Elevations

PLANNING

Drawing Number	Date
075-001-301 Rev A	January 2026
Scale	Paper Size
1:100	A3
Drawn JT	Checked JT

E-mail: info@jtalimited.co.uk
Telephone: 07956 870 079
Web: www.jtalimited.co.uk

A	10.02.26	Planning Issue
Rev	Date/By	Revision Note
	JT	

Jonathan Talley Architects Limited is a registered architect in the United Kingdom. Copyright 2022. All drawings and files are the property of Jonathan Talley Architects Limited. All rights reserved. No part of this publication may be reproduced, stored in a retrieval system, or transmitted, in any form or by any means, electronic, mechanical, photocopying, recording, or by any information storage or retrieval system, without the prior written permission of Jonathan Talley Architects Limited.