




Front Elevation

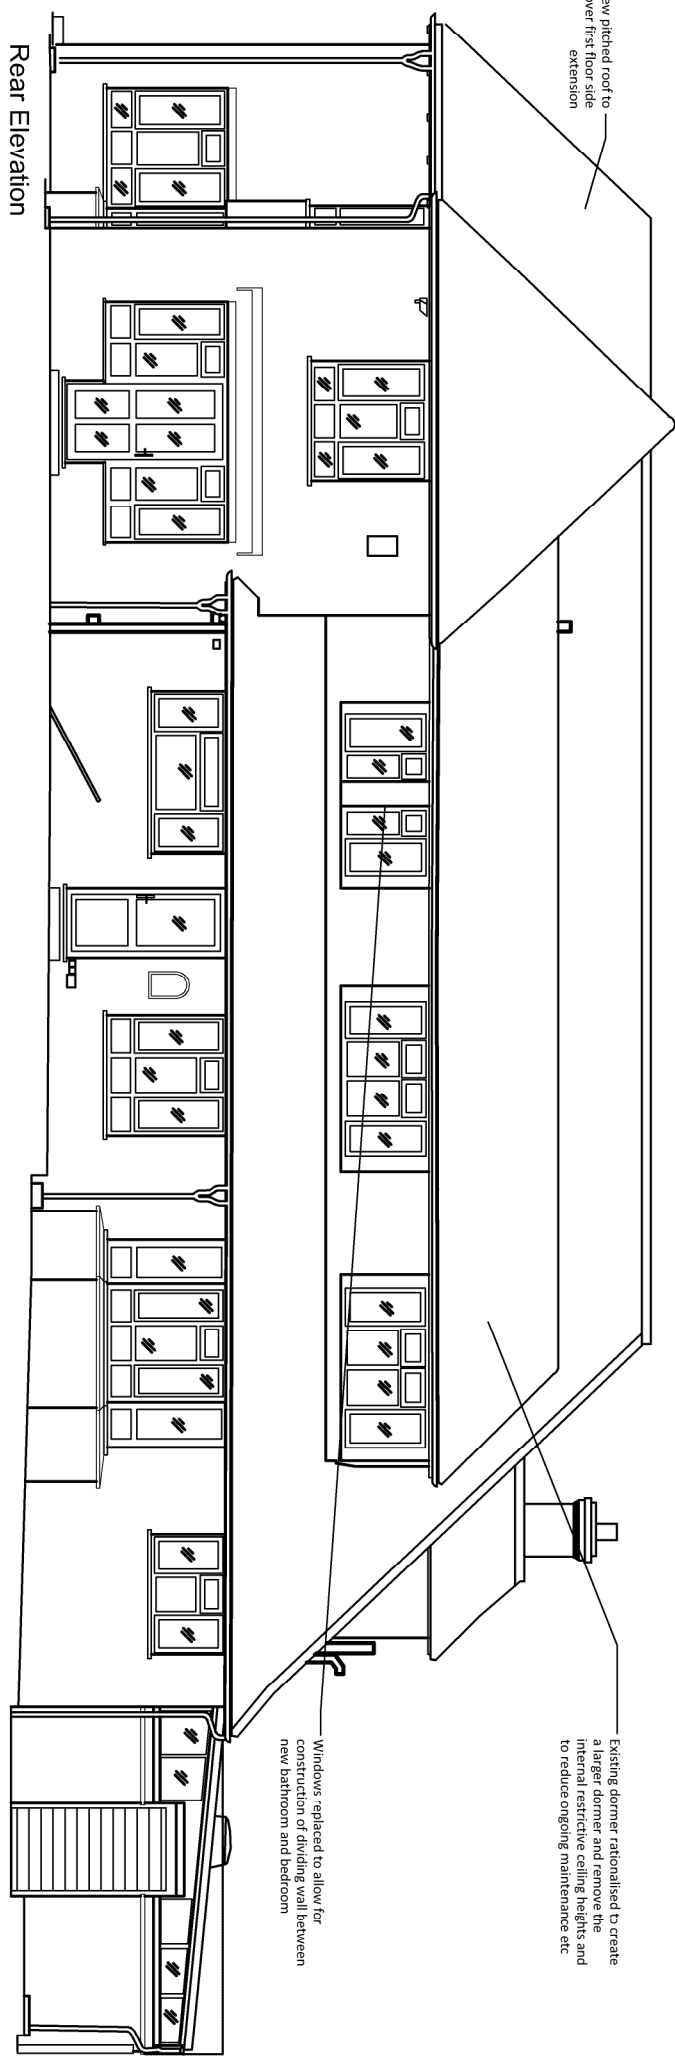

Rear Elevation

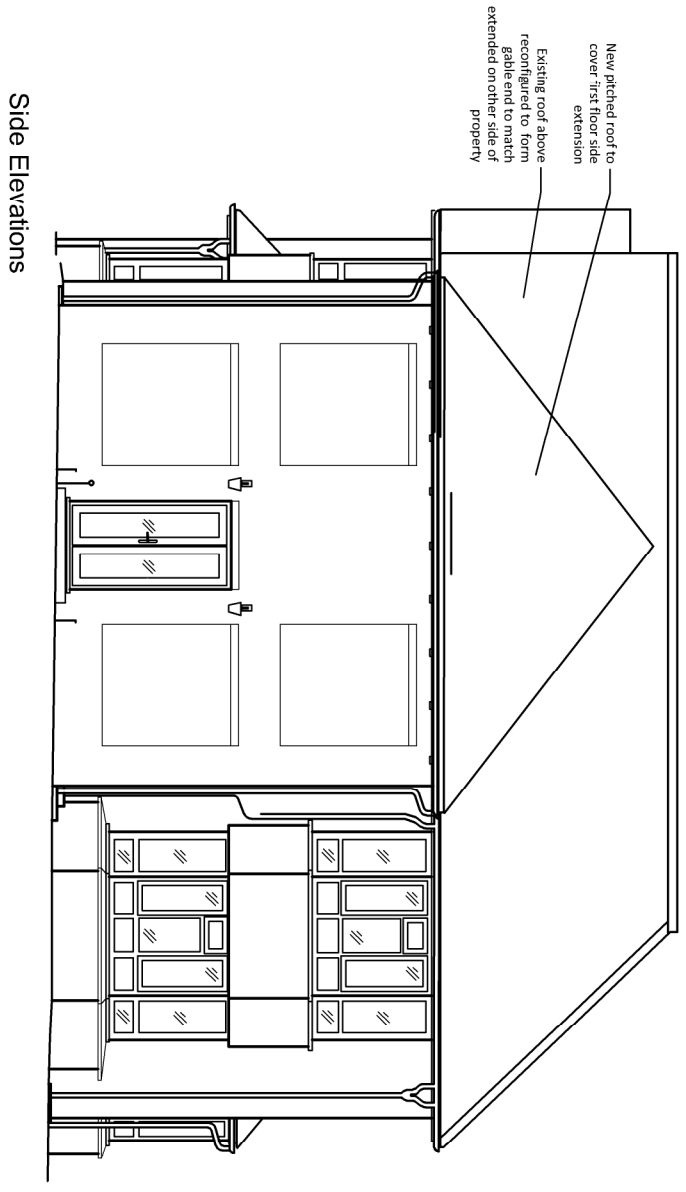

Side Elevations

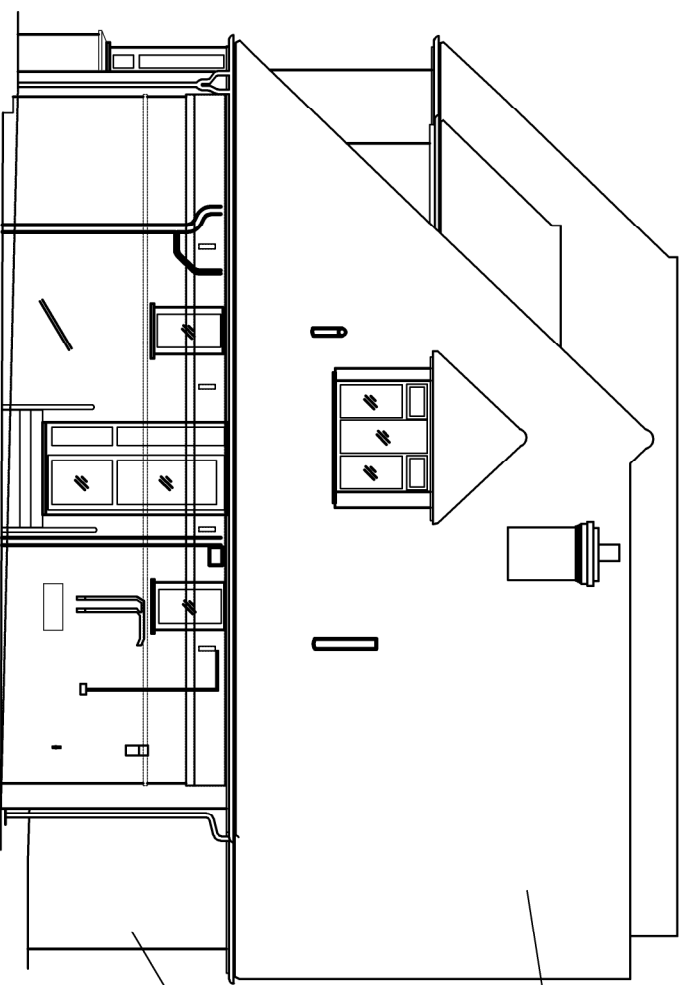

PRELIMINARY

Drawing Number 075-001-310 Date February 2026

Scale 1:100 Paper Size A3

Drawn JT Checked JT

E-mail info@jtalimited.co.uk
Telephone 07956 870 079
Web www.jtalimited.co.uk

JTA
Jonathan Talley
Architects Limited

Client: Mr and Mrs Najefy,
Project: 43 Greenways,
Haywards Heath, RH16 2DT
Drawing: Proposed Elevations

Rev Date/By Revision Note

Drawings produced by Jonathan Talley Architects Limited, 43 Greenways, Haywards Heath, Surrey, RH16 2DT. All drawings are the property of Jonathan Talley Architects Limited. No part of this drawing may be reproduced without the written permission of Jonathan Talley Architects Limited. © Jonathan Talley Architects Limited 2026.