



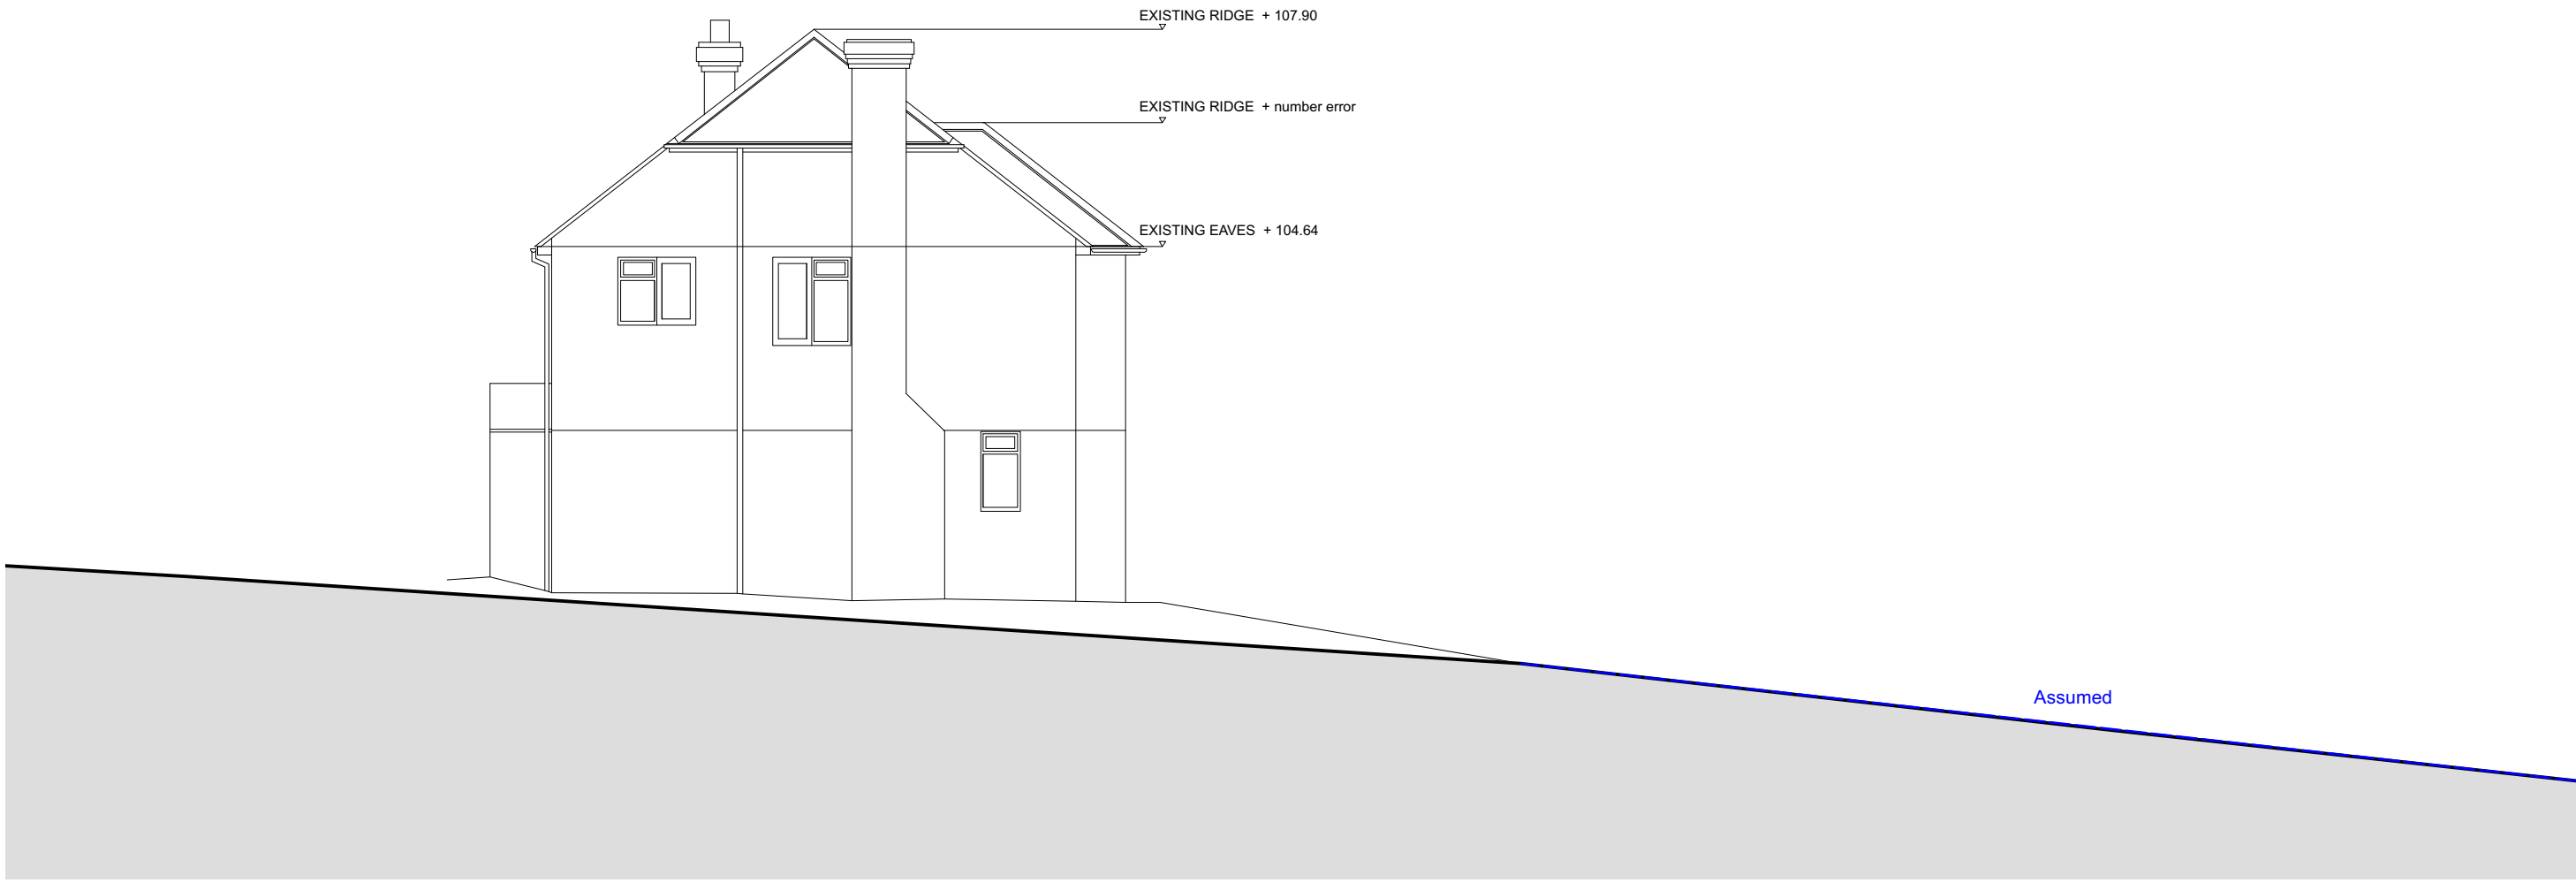

1 **EXISTING SOUTH ELEVATION**
Scale: 1:100

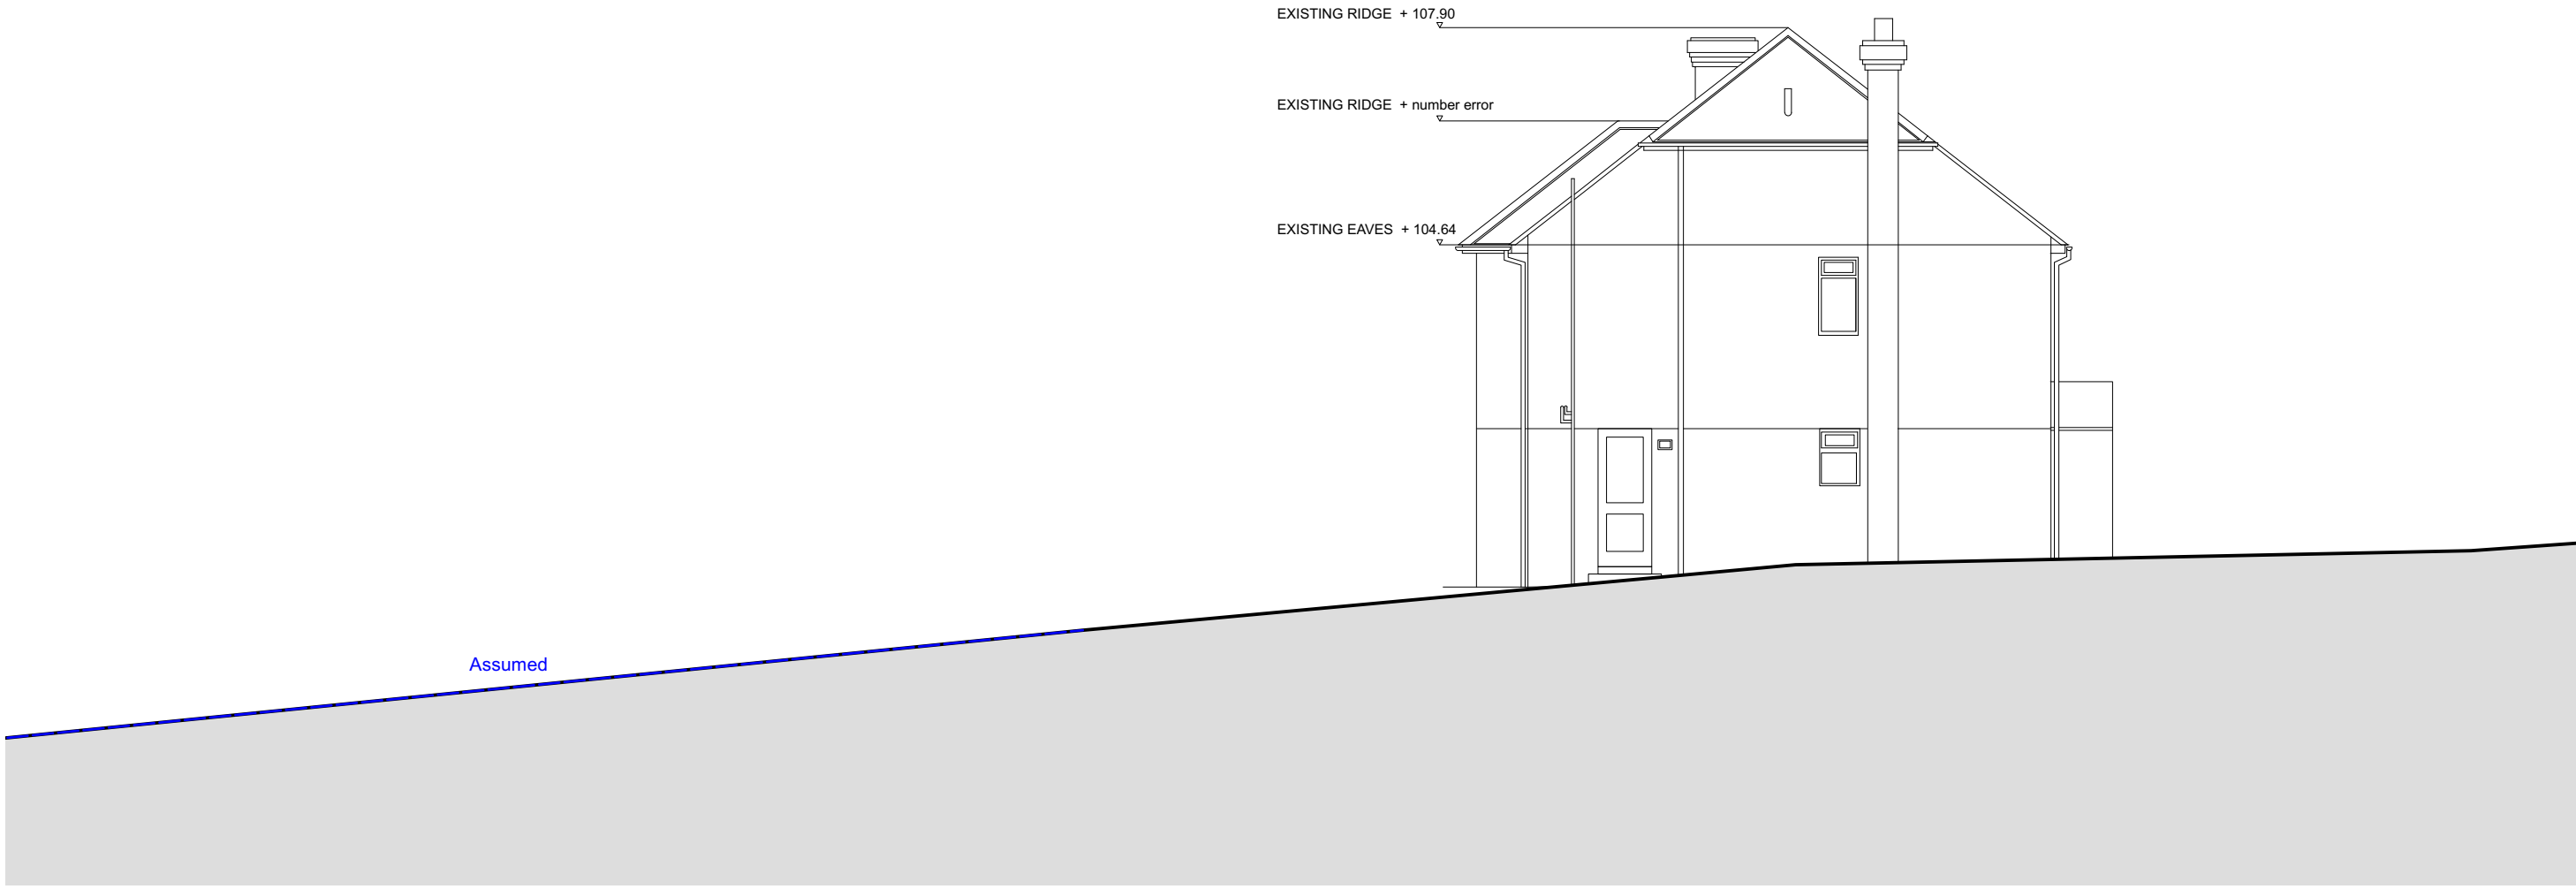

HAPA ARCHITECTS

Job Name: **Pickeridge Farm House Cob Ln, Ardingly, Haywards Heath, RH17 6ST**

Drawn: **INFORMATION** Drawn's Title: **EXISTING COTTAGE ELEVATIONS IN CONTEXT**

Date: **FEB '25** Scale: **1:100 @ A1** Job Ref: **0355**

© All rights reserved. Do not scale off drawings. All dimensions to be checked on site. HAPA Architects Ltd. // www.hapa-architects.co.uk Drawing Number: **AL-003**