


Existing Ground Floor Plan

Scale 1:100 @A3

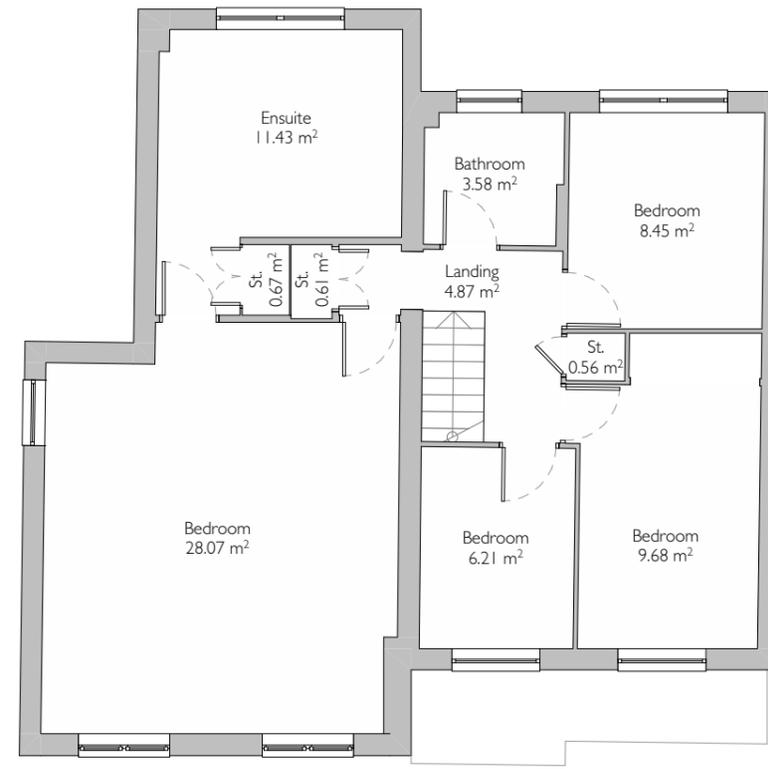

Existing First Floor Plan

Scale 1:100 @A3



Client: Pri & Dean
Project: 7 The Saffrons, Burgess Hill, RH15 8TB
Drawing Title: Existing Floor Plans
Drawing No: 25.63_PL_002
Revision:
Date: February 2026
Status: PLANNING
Scale: 1:100 @A3

Sheridan House 01273 980820
 112 - 116 Western Road brighton@pmr-architecture.co.uk
 Hove, BN3 1DD www.pmr-architecture.co.uk

Floor Level	Area (m ²)
Ground Floor	84.73
First Floor	79.39
Total	164.12 m²

