
 


Existing foul drain - Existing chambers shown rectangular, new chambers (and connections) shown round.

Proposed Site Plan 1:200

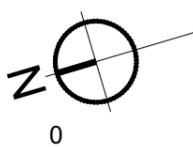

Valebridge Road

Planning Application

REV	DATE	DESCRIPTION	INITIAL
A	22/01/26	Drainage added & Minor plan changes to suit roof revision	

CHECK ALL DIMENSIONS ON SITE
DO NOT SCALE OFF DRAWING
NOT FOR CONSTRUCTION
DRAWING FOR PLANNING PURPOSES ONLY

CLIENT: Mr Andrews		DESCRIPTION: Proposed Site Plan		RATHBONE • MILLER <i>architecture & project management</i> First Floor, 39 High Street, Steyning, West Sussex, BN44 3YE Telephone: 01903 879873	
SCALE: 1:200@ A3	DATE: Jan 26'	DRAWN: PF/TR	PROJECT: 90 Valebridge Road Burgess Hill. RH15 0RP	DRAWING NUMBER: 22540-111	REVISION: A