


Rear Elevation



Side Elevation



Front Elevation

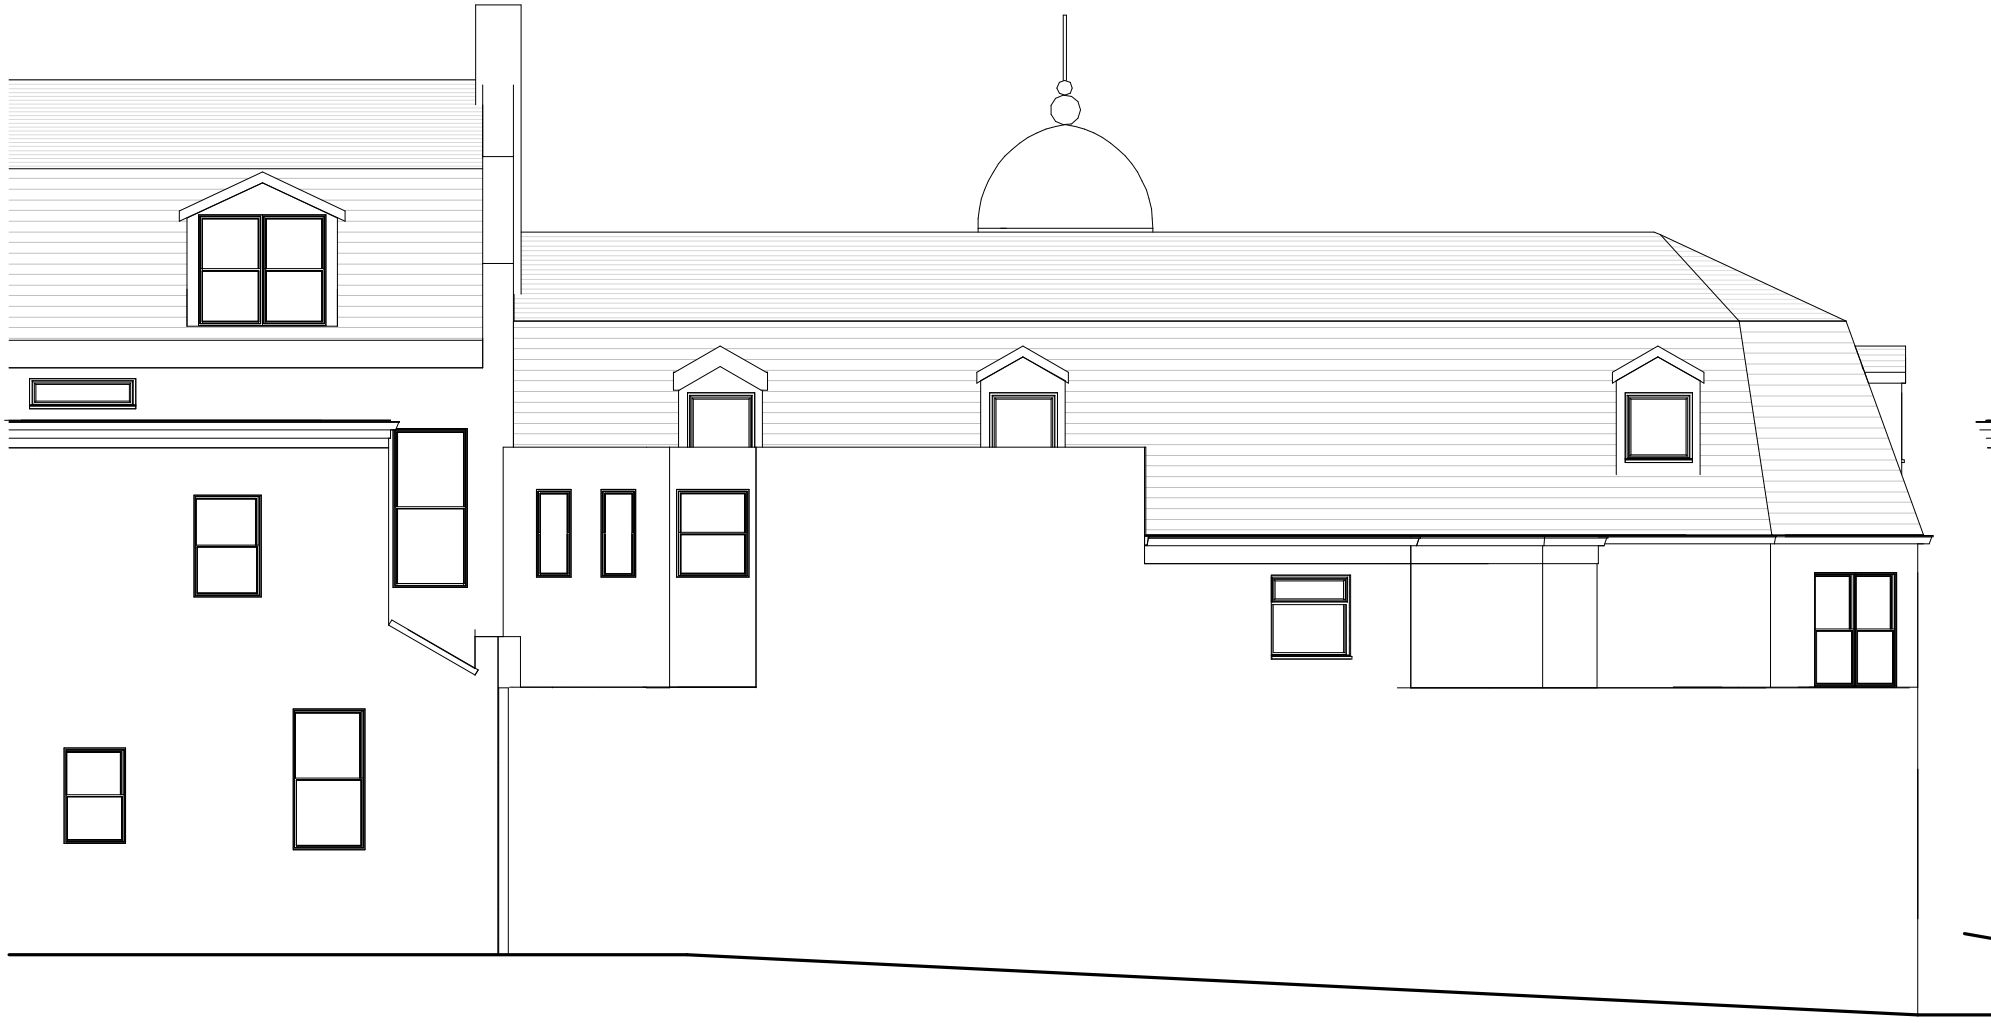

Rear Elevation
No Change



Side Elevation
No Change



Front Elevation
No Change

Revisions

1012345

SCALE 1:100


m


Materials

Drawing Number	2020/125	Sheet	1 of 1
Size	A1	Scale	1:100
Project	Existing and proposed Elevations May 2021		
Job Title	1 - 3 Boltro Road Haywards Heath RH16 1BP		
<p>Do Not scale from this drawing except for planning as photocopies will be subject to distortion. Drawings to be read in conjunction with all other Designers and structural engineers contract drawings and specifications: Any discrepancies must be brought to the attention of the Designer immediately. The contractor must verify all dimensions by site measurement before ordering materials or manufacturing components. Substitute materials and products to those named will be acceptable if proven to be of equal or higher performance and not in conflict with other elements</p>			

M.J.Humphrey

Ltd

RICS

cabe
chartered association
of building engineers

Mel Humphrey MRICS, MBEng
39 Northease Drive
Hove
East Sussex
BN3 8PQ

Adam Humphrey
230 Dominion Road
Worthing
West Sussex
BN14 8JL

Mel@mjhumphrey.co.uk
07701055182

Adam@mjhumphrey.co.uk
07812419142