

Site Plan - 1:1250

10 0 10 20 30 40 50

SCALE 1250

m

1:




Site Plan - 1:500

5 0 5 10 15 20 25

SCALE 500

m

1:

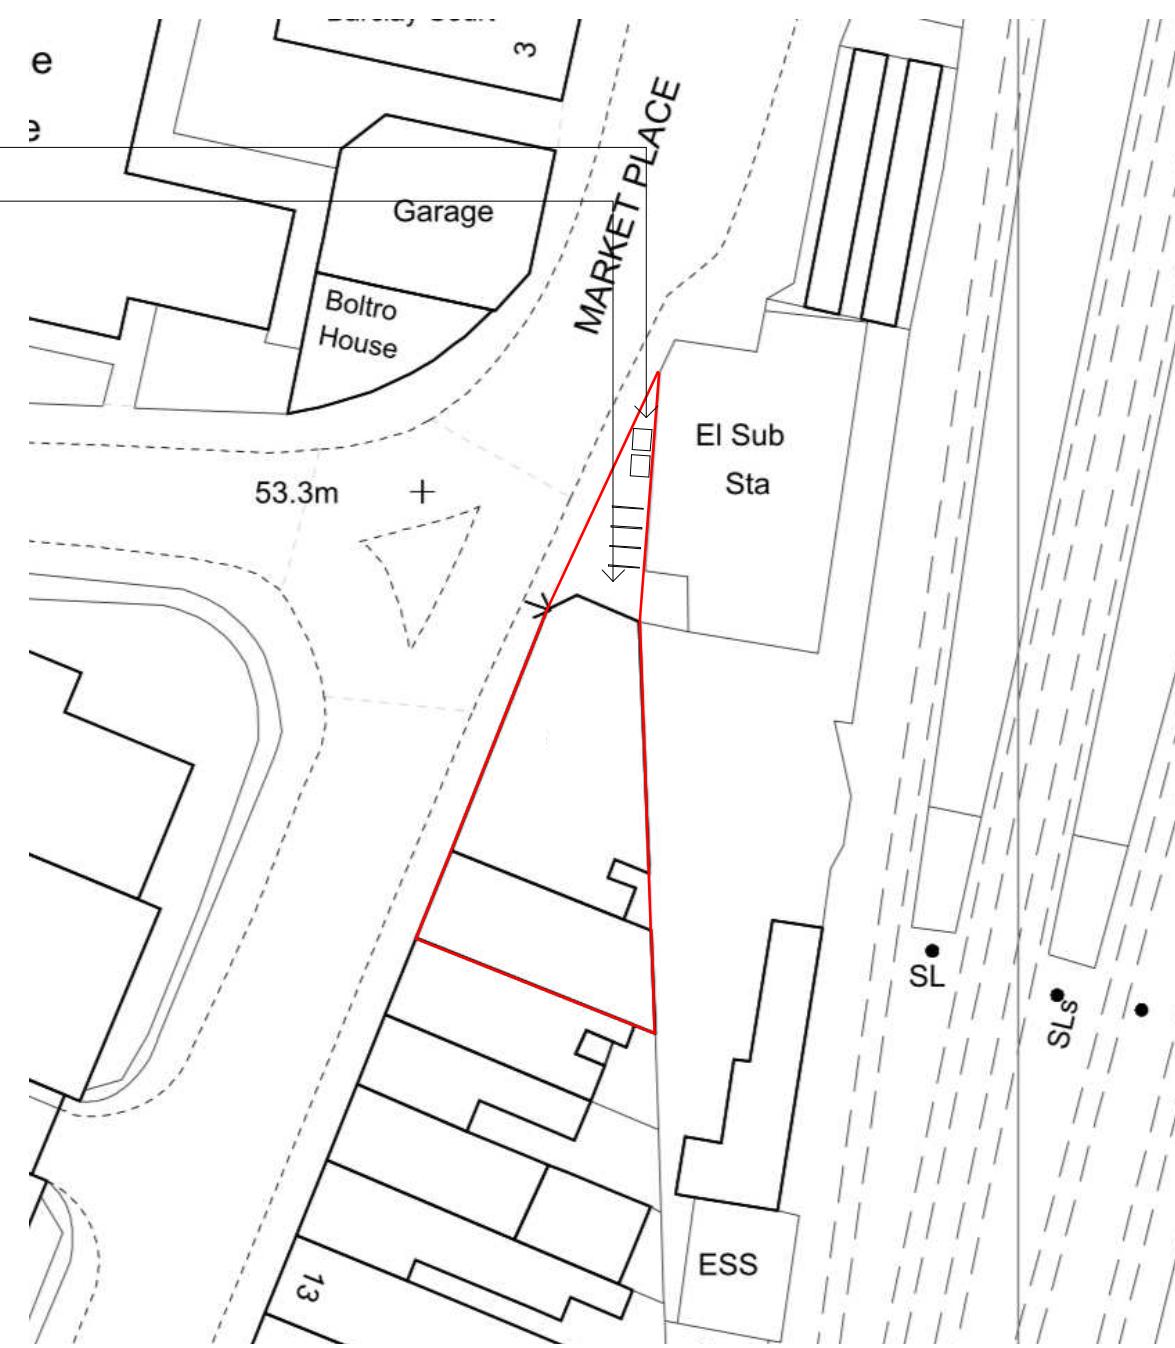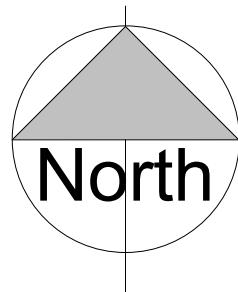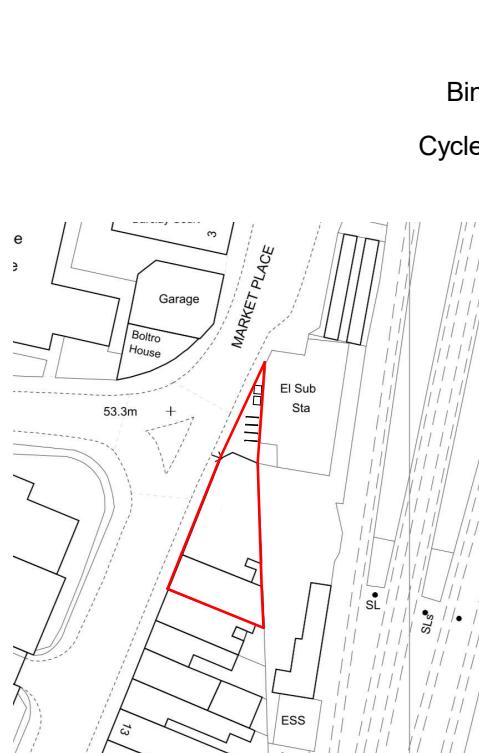

Revisions

Drawing Number 2020/125 Sheet 1 of 1

Size A3 Scale 1:500, 1:1250

Project

Site Plan
May 2021

Job Title

1 - 3 Boltro Road
Haywards Heath
RH16 1BP

Do Not scale from this drawing except for planning as photocopies will be subject to distortion
Drawings to be read in conjunction with all other Designers and structural engineers contract drawings and specifications:
Any discrepancies must be brought to the attention of the Designer immediately
The contractor must verify all dimensions by site measurement before ordering materials or manufacturing components
Substitute materials and products to those named will be acceptable if proven to be of equal or higher performance and not in conflict with other elements

M.J.Humphrey
Ltd



Mel Humphrey MRICS, MBErg
39 Northease Drive
Hove
East Sussex
BN3 8PQ

Adam Humphrey
230 Dominion Road
Worthing
West Sussex
BN14 8JL

Mel@mjhumphrey.co.uk Adam@mjhumphrey.co.uk
07701055182 07812419142