




100  
Millimetres  
0 10

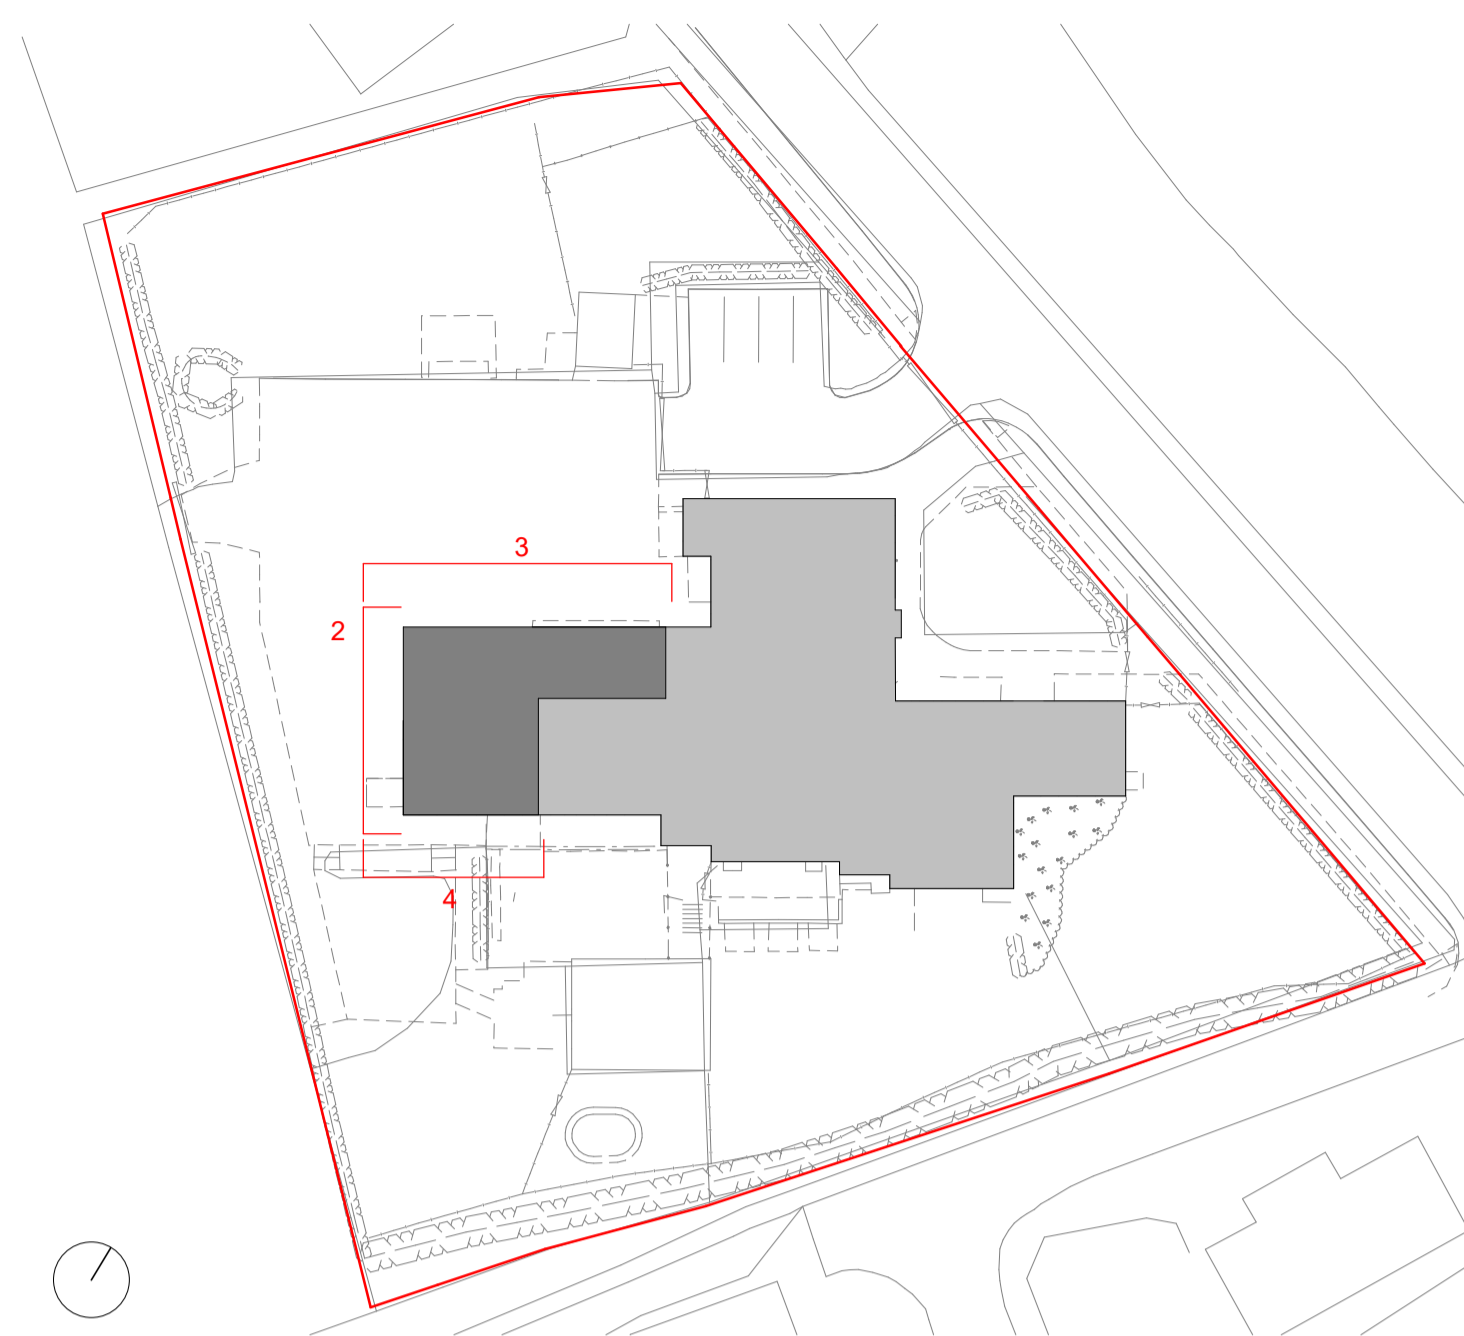

DO NOT SCALE

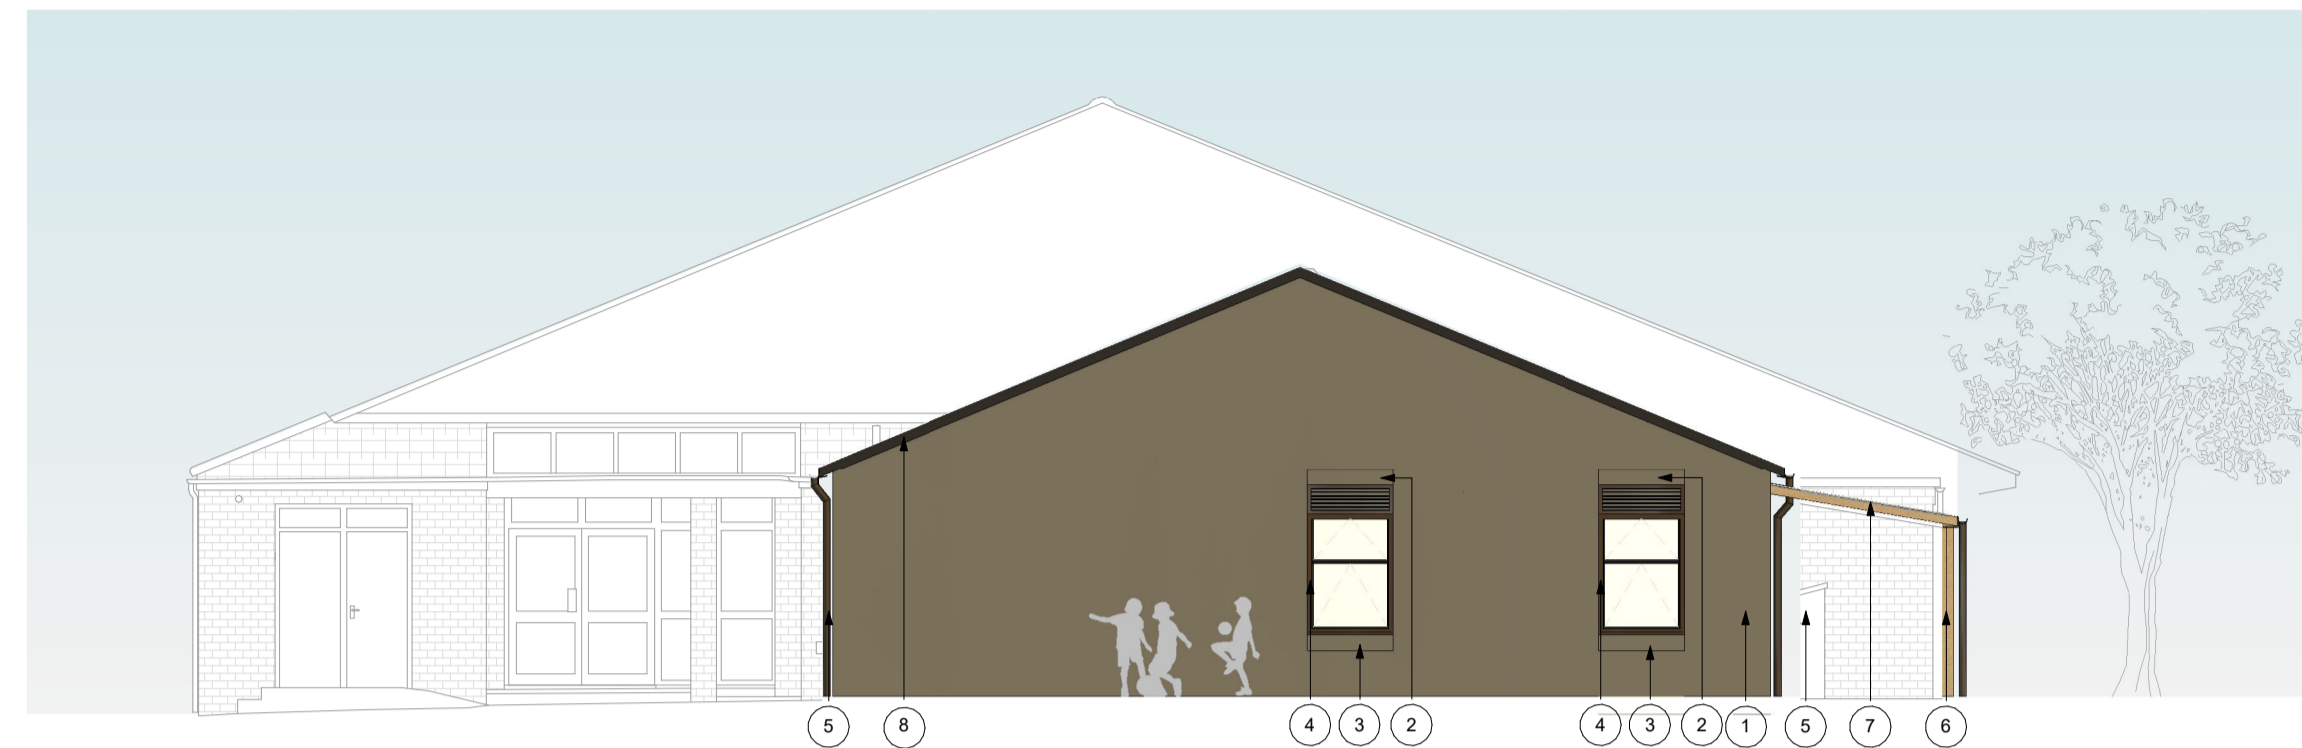


2. Proposed West Elevation.  
SCALE 1 : 100

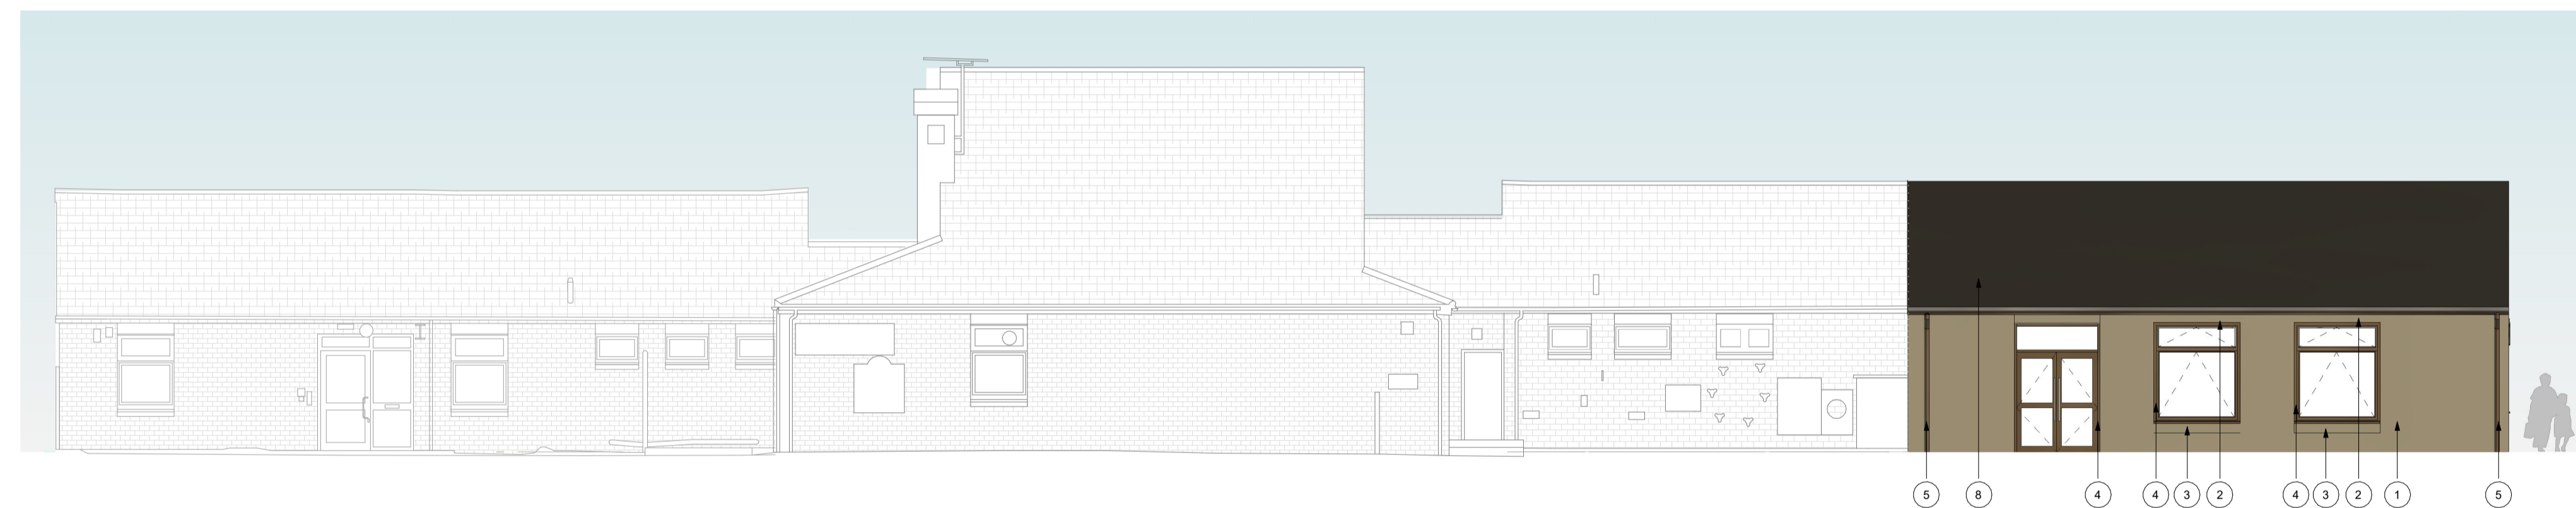

3. Proposed North Elevation.  
SCALE 1 : 100



4. Proposed South Elevation.  
SCALE 1 : 100

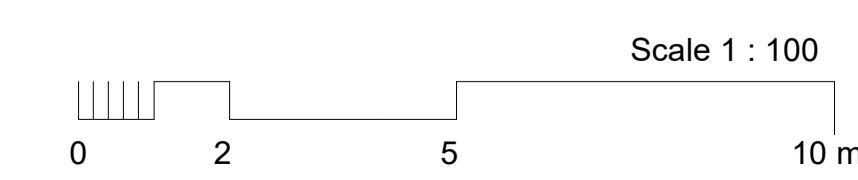

**SAFETY, HEALTH AND ENVIRONMENTAL INFORMATION**

In addition to the hazards/risks normally associated with the types of work detailed on this drawing, note the following:

**CONSTRUCTION**  
Demolition works associated with removal of existing building walls and construction of new internal walls, risk of collapse.  
Working at height for works at high internal levels.  
Working with plant & machinery, risk of collision or electrocution.

**MAINTENANCE/CLEANING**  
Work at height for installation of new ceiling and proposed finish.  
Working in confined spaces or voids, for servicing of any mechanical/electrical services.

**DECOMMISSIONING/DEMOLITION**  
Demolition works associated with removal of existing building walls and construction of new internal walls, risk of collapse.  
Working at height for works at high internal levels.  
Risk associated with the stripping of existing services.

It is assumed that all works will be carried out by a competent contractor working, where appropriate, to an approved method statement

References	
Rev.	Model Name

- MATERIAL KEY**
- 1 - Clay facing stretcher bond brickwork to match existing
  - 2 - Clay facing soldier bond brickwork to match existing
  - 3 - Clay facing slanted soldier bond brickwork to match existing
  - 4 - PPC aluminium double glazed windows and doors to match existing
  - 5 - PPC aluminium, non climbable rainwater pipes to match existing
  - 6 - Timber canopy to match existing
  - 7 - Polycarbonate Roof Sheets to match existing
  - 8 - Roof Tiles to match existing colour.


Rev.	Date	Description	By	Chk'd	App'd
P01	17/10/2025	Issued for Planning Submission	GB	BK	RC

Drawing Suitability: **For Information** Status: **S2**

**AtkinsRéalis**  
Nova North  
11 Bressenden Place  
London, SW1E 5BY  
T: +44 1454 662000 www.atkinsrealis.com

Client: **WEST SUSSEX COUNTY COUNCIL**

Project Title: **ST AUGUSTINE PRIMARY SCHOOL**

Drawing Title: **PROPOSED ELEVATION**

Scale	Designed	Drawn	Checked	Authorised
1:100	FP	MK	BK	RC
Original Size	Date	Date	Date	Date
A1	17/07/25	17/07/25	17/07/25	17/07/25
Drawing Number	Revision			
SAPS-ATRL-XX-XX-DR-AR-012211	P01			

Atkins Project Number: 123456