

 


Site Plan 1:1250

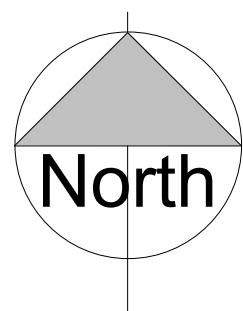

Site Plan 1:500

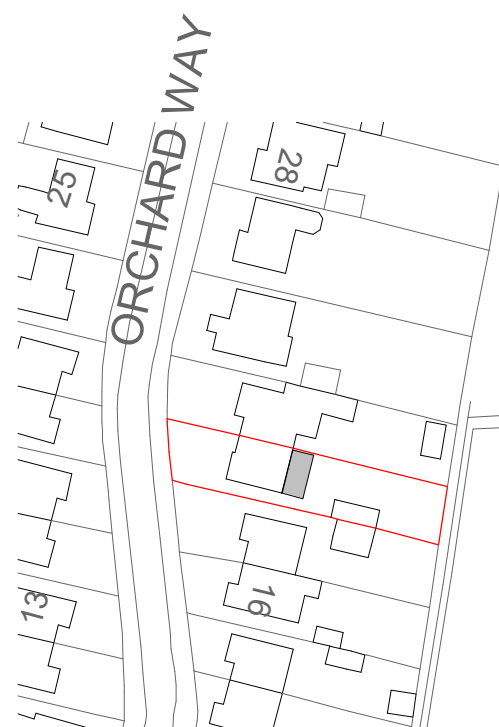

Revisions

Drawing Number 2025/195

Sheet 1 of 1

Size A3

Scale 1:500, 1:1250

Project

Site Plan
October 2025

Job Title

20 Orchard Way
Hurstpierpoint
Hassocks
BN6 9UB

Do Not scale from this drawing except for planning as photocopies will be subject to distortion
Drawings to be read in conjunction with all other Designers and structural engineers contract drawings and specifications:
Any discrepancies must be brought to the attention of the Designer immediatally
The contractor must verify all dimensions by site measurement before ordering materials or manufacturing components
Substitute materials and products to those named will be acceptable if proven to be of equal or higher performance and not in conflict with other elements

M.J.Humphrey
Ltd



RICS



chartered association
of building engineers

Mel Humphrey MRICS
9 Aldsworth Avenue
Goring By Sea
West Sussex
BN12 4XQ

Adam Humphrey MCIOB
21 Pendine Avenue
Worthing
West Sussex
BN11 2NA

Mel@mjhumphrey.co.uk
07701055182

Adam@mjhumphrey.co.uk
07812419142