


Location Plan

1:1250

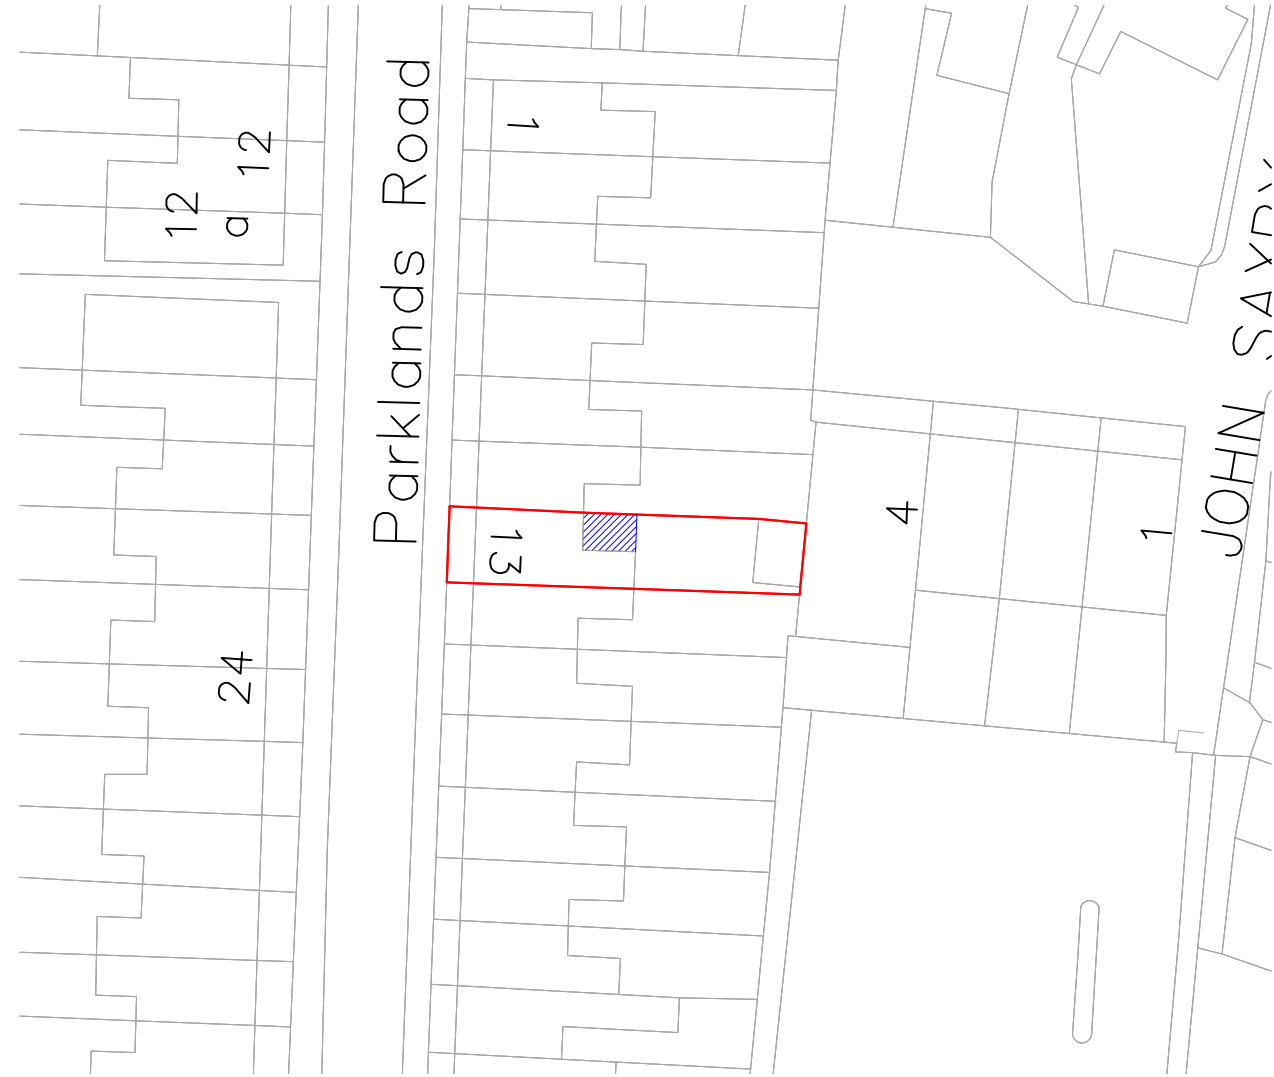


Site Plan

1:500



Scale 1:1250

 

Scale 1:500



Client:

Tom & Marie Bailey

Project Title:

13 Parklands Rd, BN6 8JY

Drawing Title:

Proposed Location and Site Plans

Scale:

As Shown

Size:

A3

Date:

15/05/2025

Revision:

-