

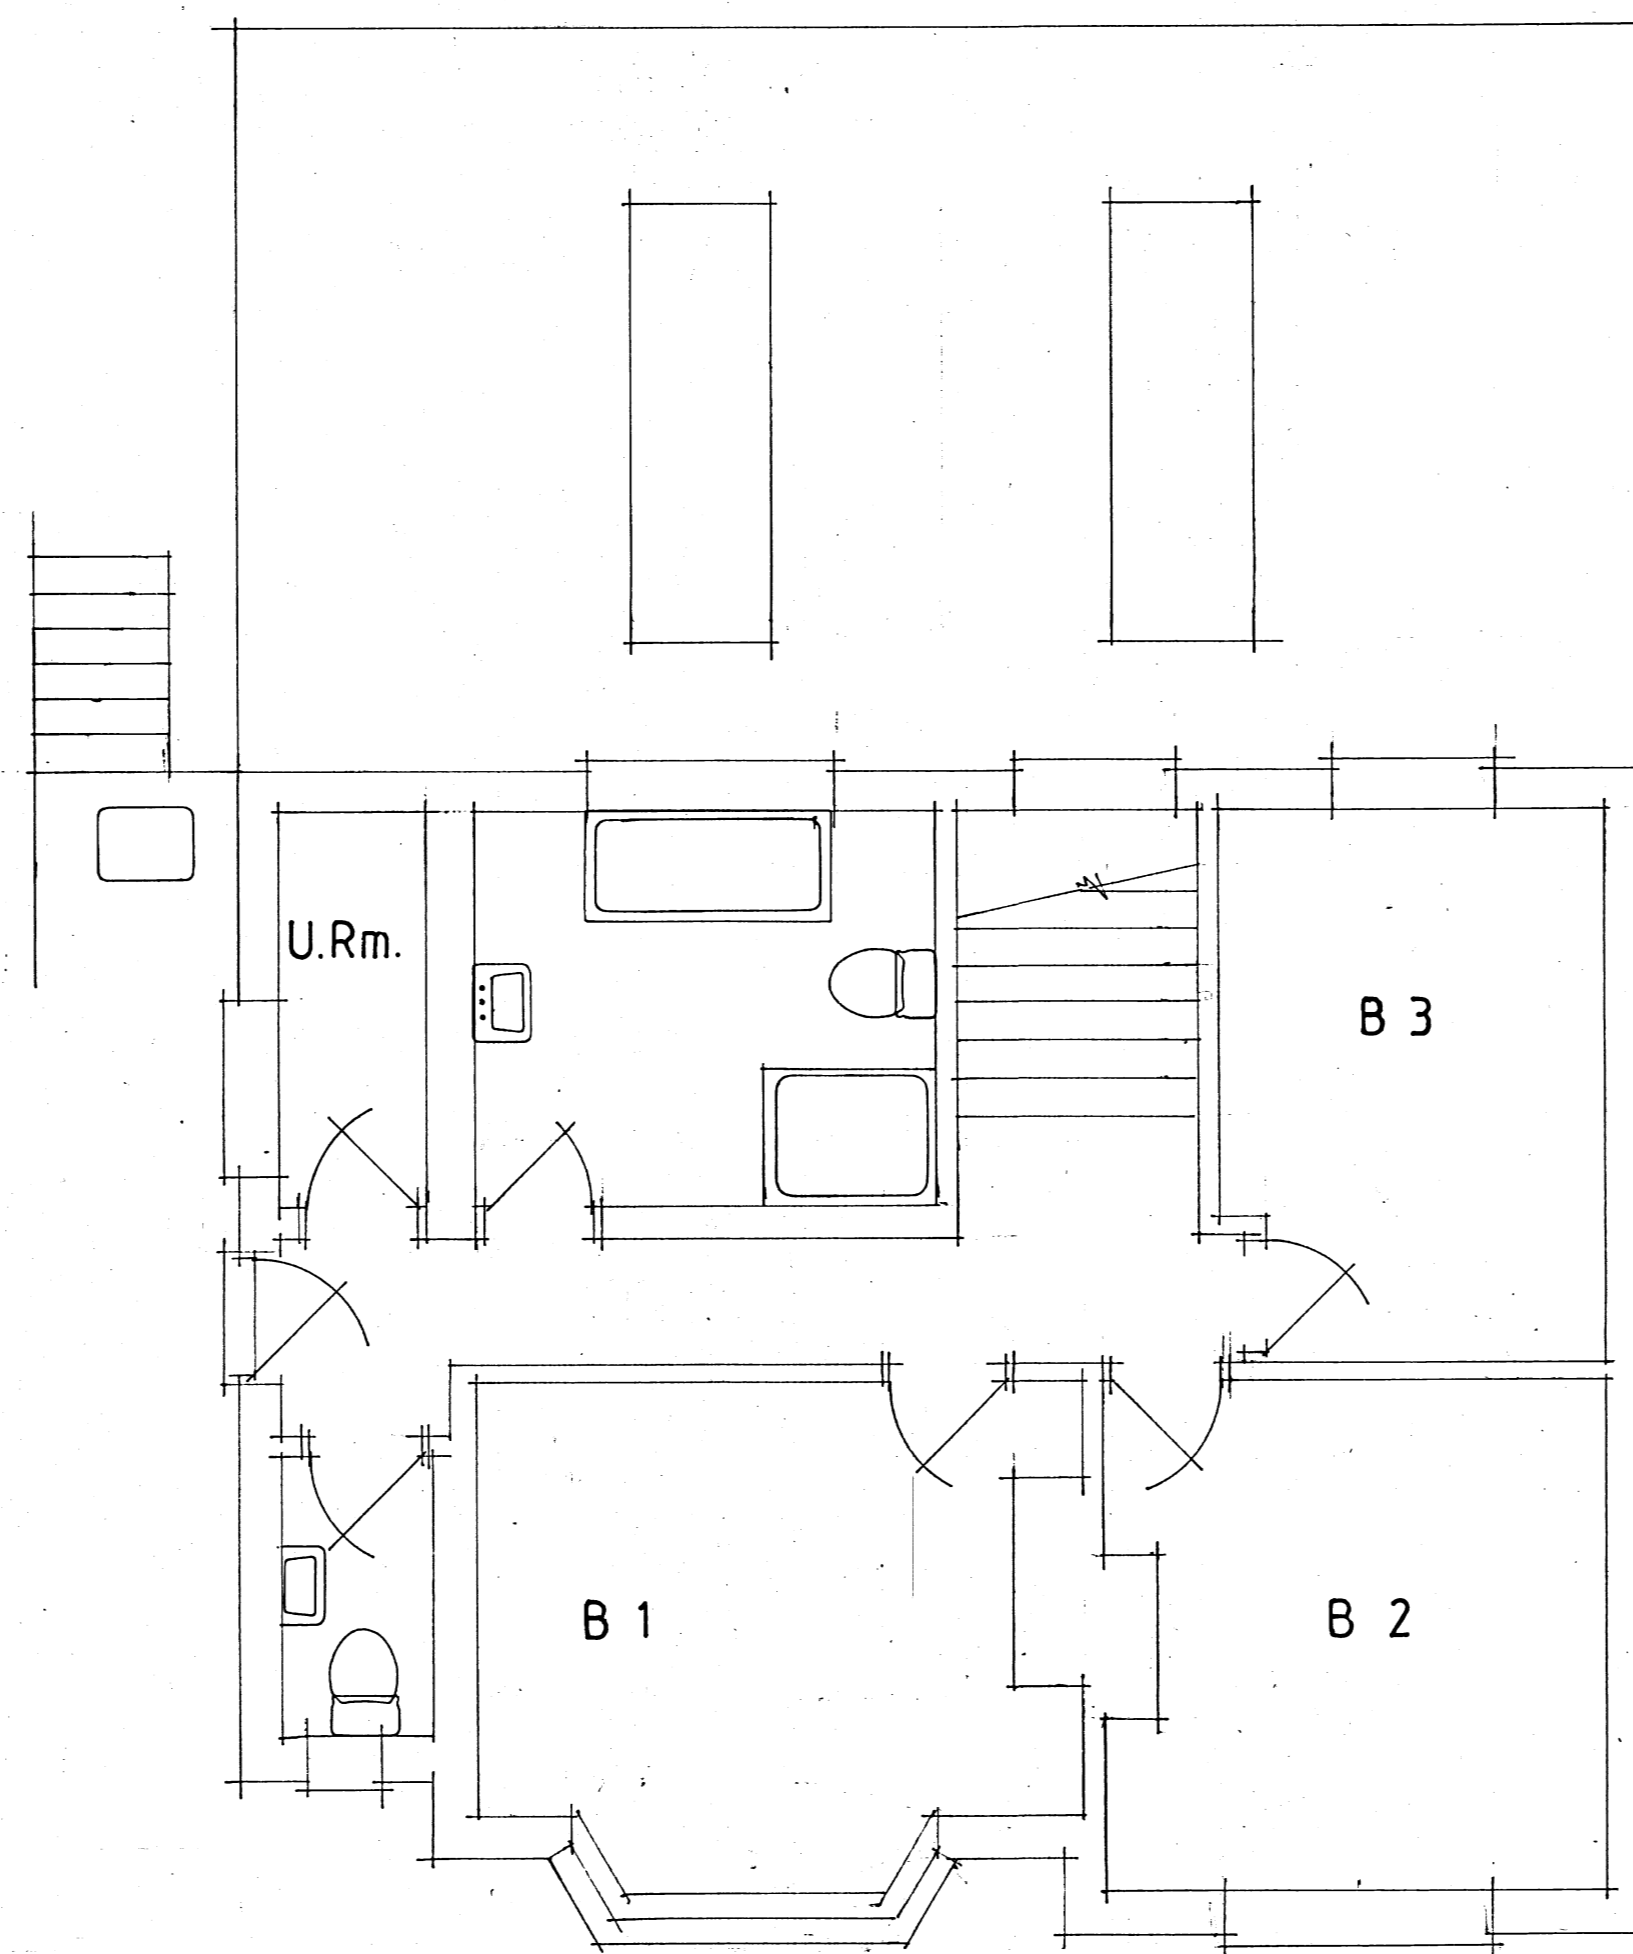
 


LOWER GROUND FLOOR

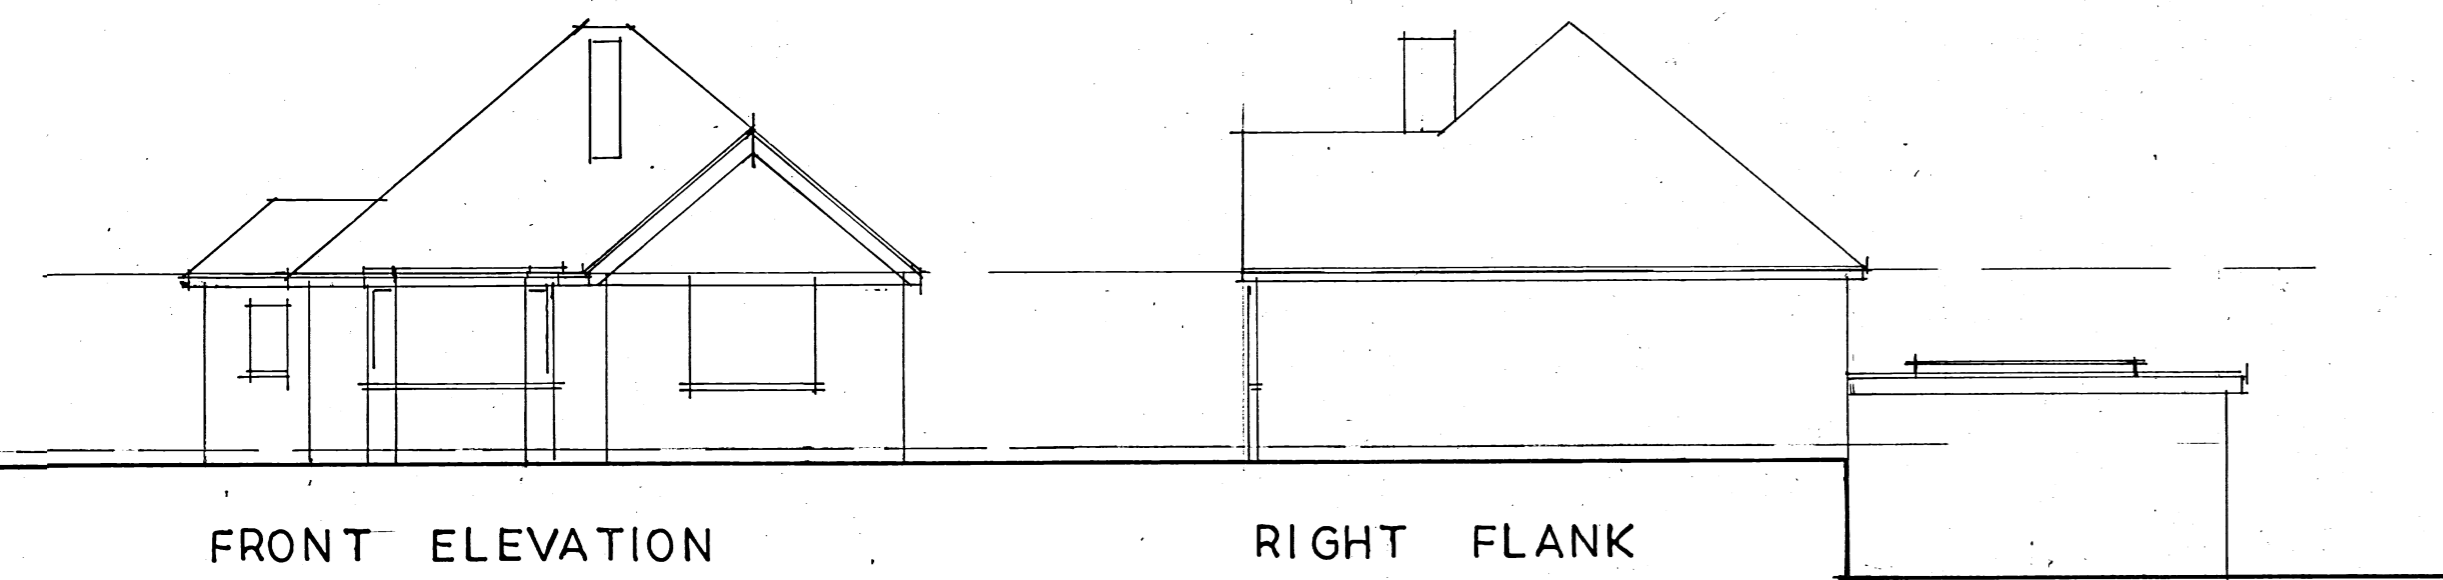


UPPER GROUND FLOOR

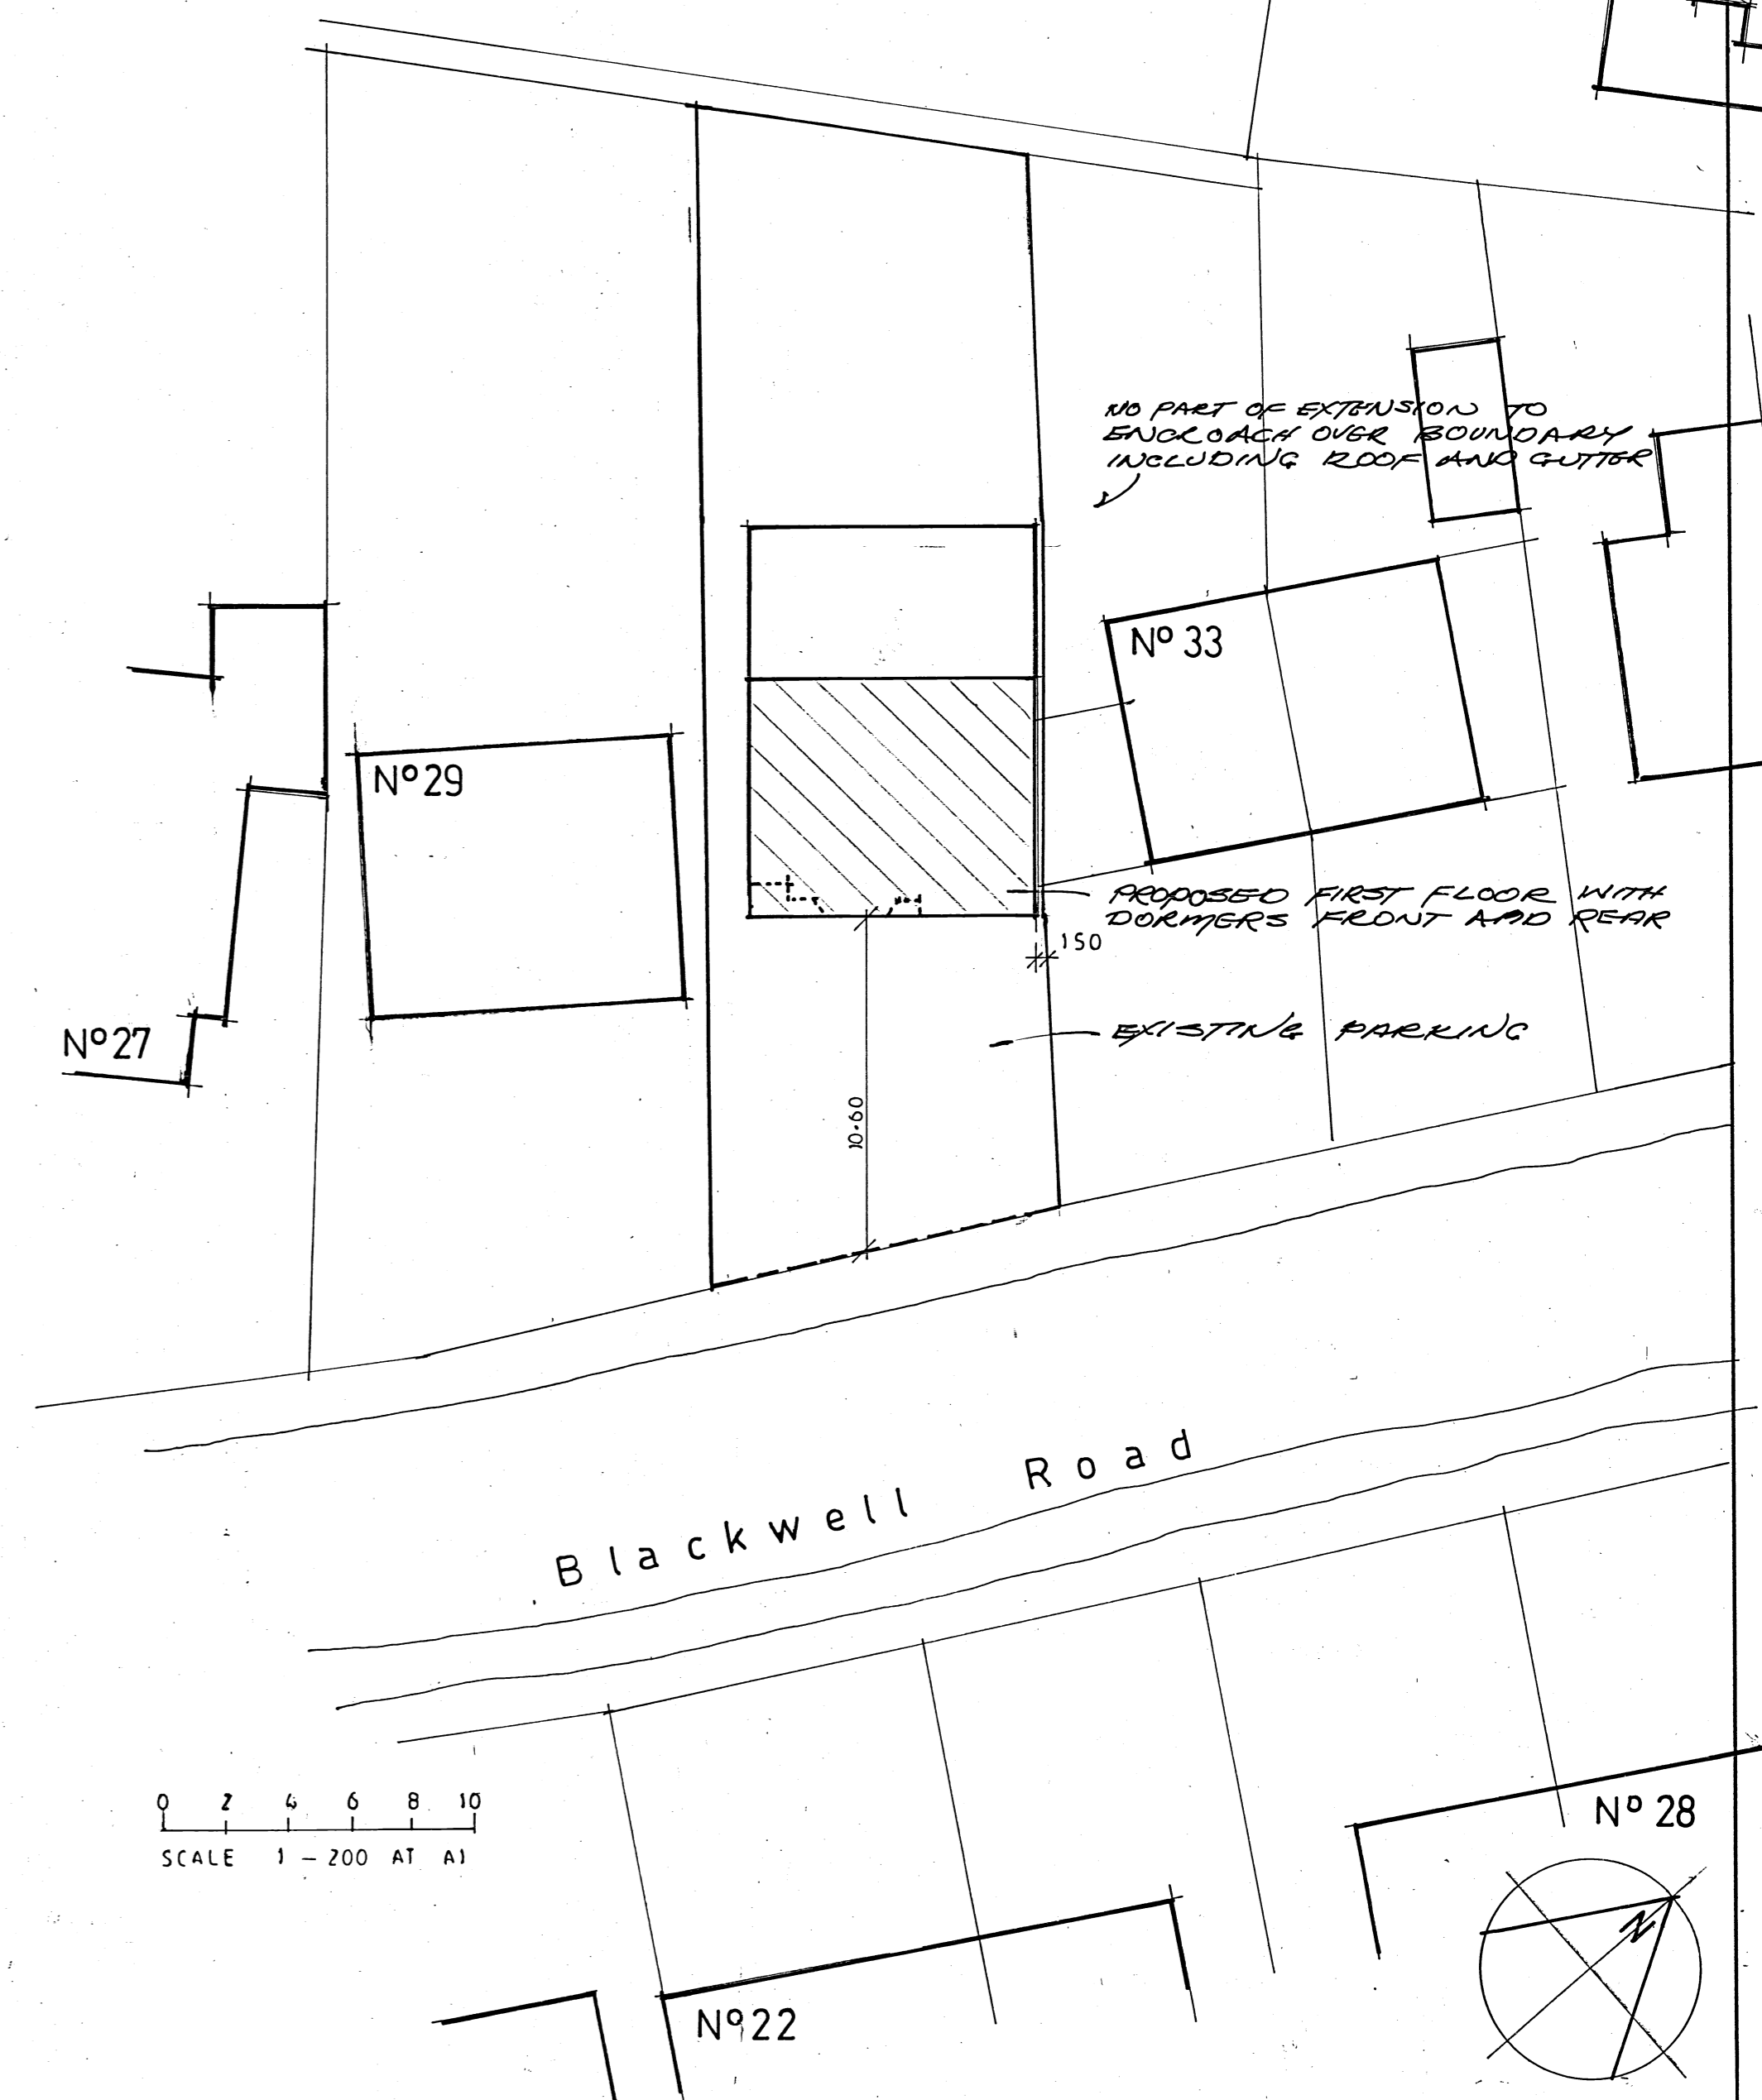



FRONT ELEVATION

RIGHT FLANK

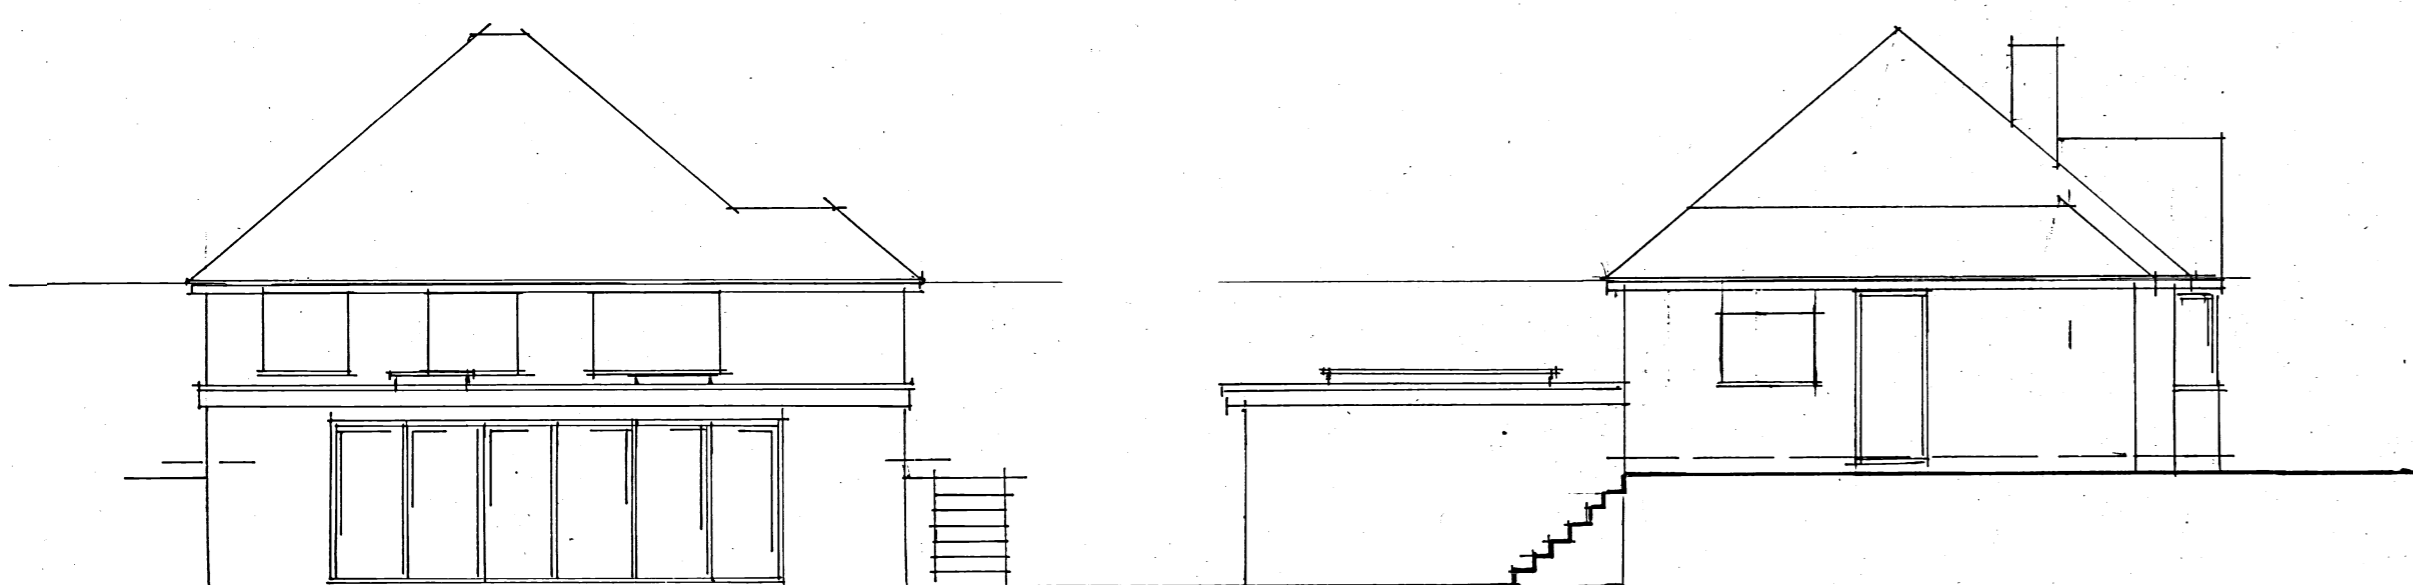


REAR ELEVATION

LEFT FLANK

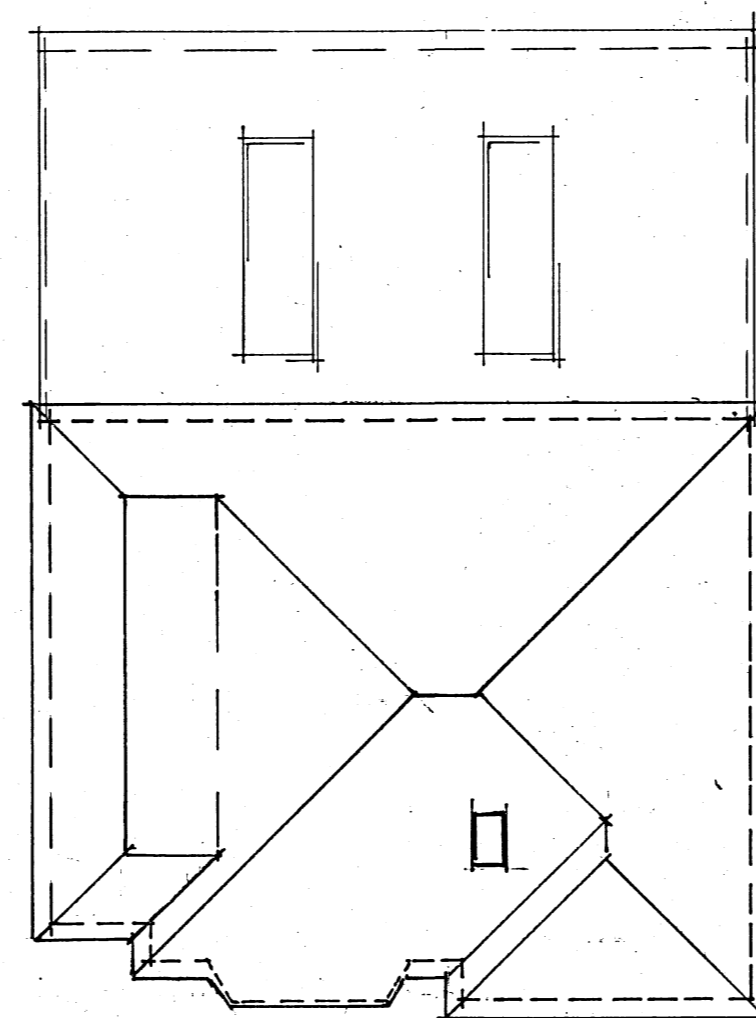 

ROOF PLAN (Existing)

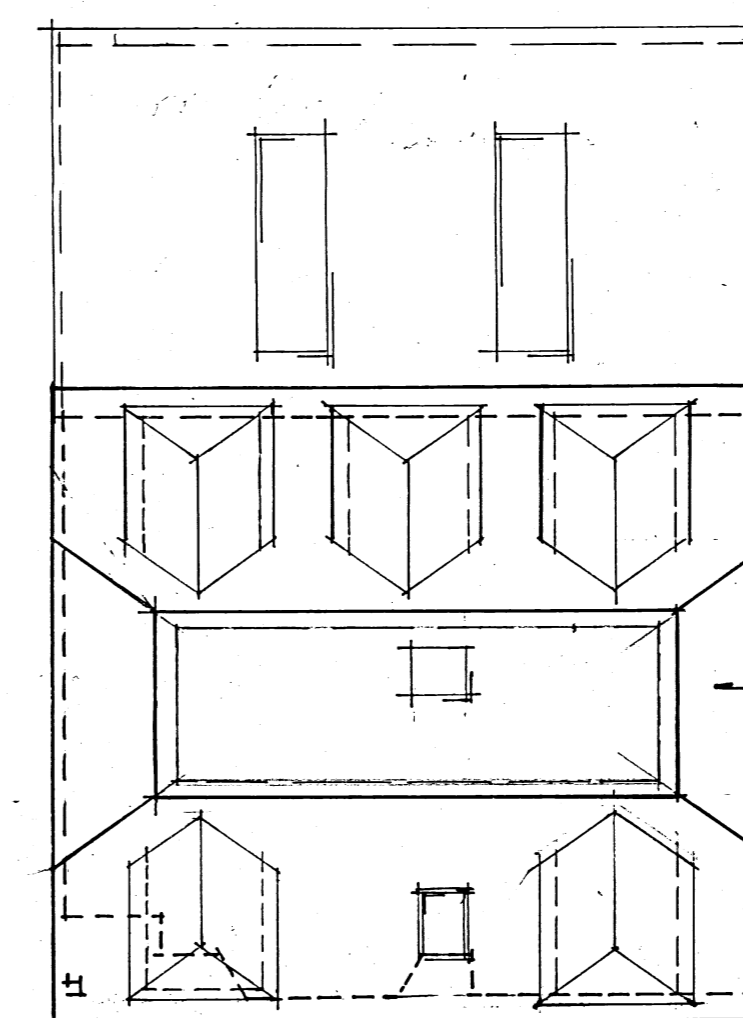

ROOF PLAN (Proposed)

No.	DATE	REVISIONS
CLIENTS MUST TAKE THEIR OWN ASSURANCES ON		
1. Soil conditions including gradient of land.		
2. Suitability of storm water drainage.		
3. Position of main sewer (if applicable)		
4. Trees and their effect on foundation design		
WE CANNOT BE RESPONSIBLE FOR ANY ADDITIONAL BUILDING COST FOR PROBLEMS CAUSED BY THE ABOVE OR OTHER PROBLEMS RELATED TO A PARTICULAR SITE.		
EXTENSIONS ARE SUBJECT TO REVISION DEPENDING ON EXISTING STRUCTURE AS EXPOSED. ALL DIMENSIONS TO BE CHECKED ON SITE.		
COPYRIGHT This design is the copyright of Glyn Doughty Design and may not be reproduced without written consent.		

Glyn Doughty Design
 25 VICARAGE HILL
 WESTERHAM
 KENT TN16 1TL
 TEL. WESTERHAM (01959) 562723
 E-MAIL: glyn.doughty@outlook.com
 Planning

CLIENT Mr & Mrs A. Shrubb
 Extension and alterations to
 31 Blackwell Road,
 East Grinstead. RH19 3HP
 SITE DETAILS & FLOOR PLAN
 ELEVATIONS (Existing)

SCALE 1-50	1-100	1-200
DRAWN G.T.D.	DATE 9 Jan 26	
DRAWING No SA 2601-01	revision	