



LOWER GROUND FLOOR


0 1 2 3 4 5
SCALE 1-50 AT A1

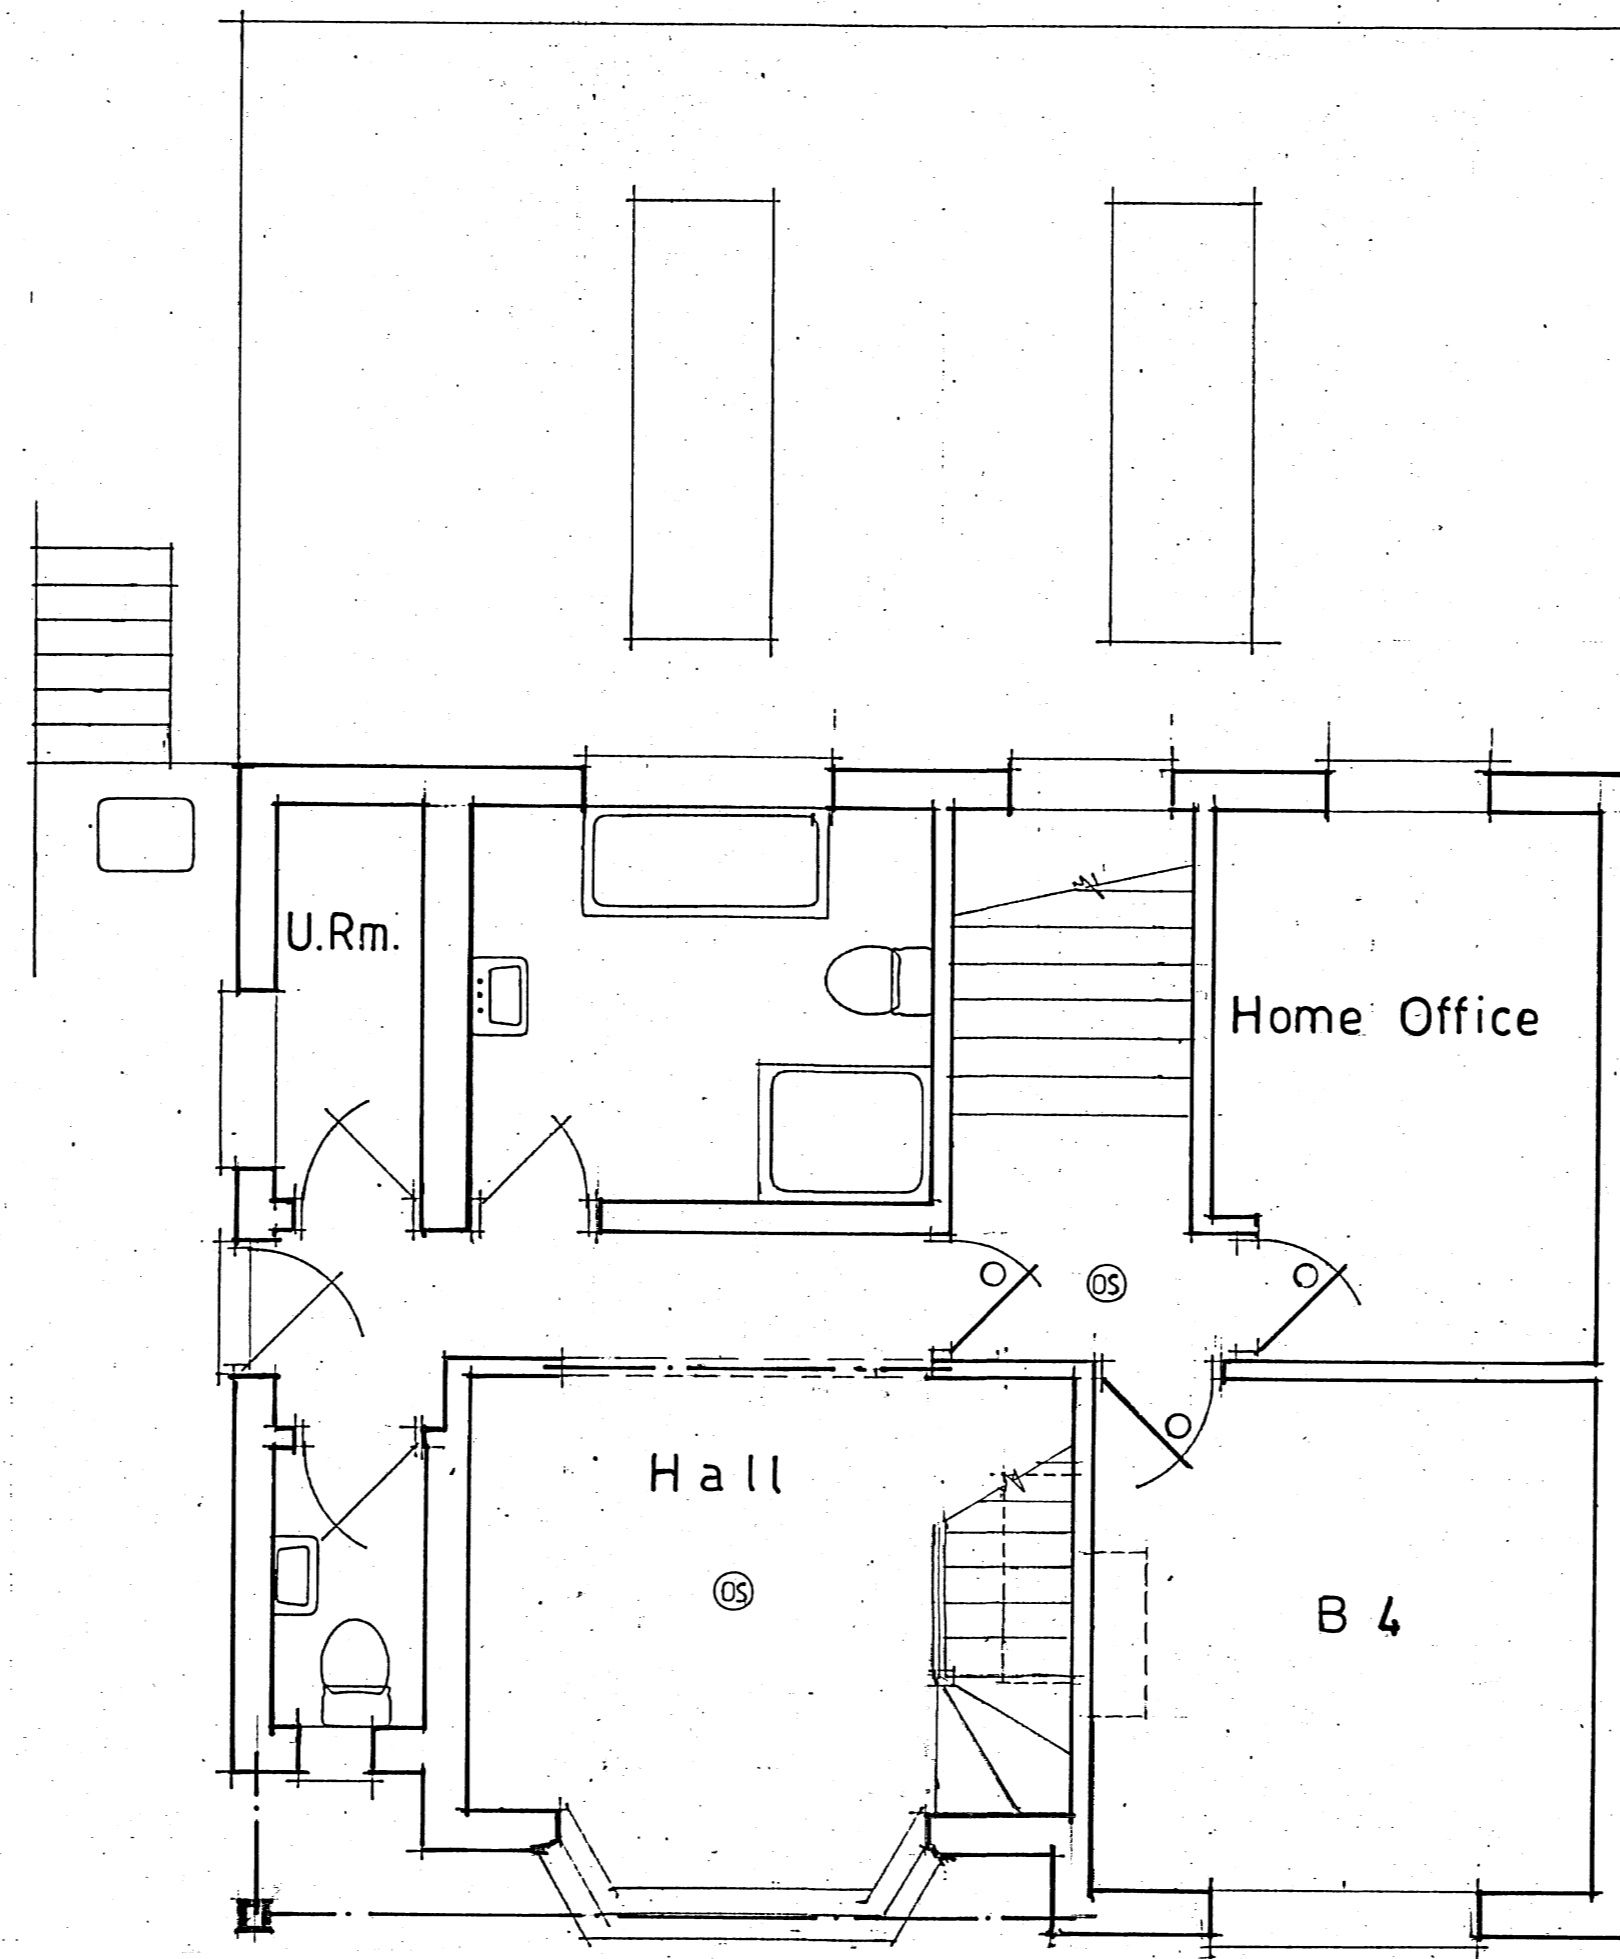


UPPER GROUND FLOOR

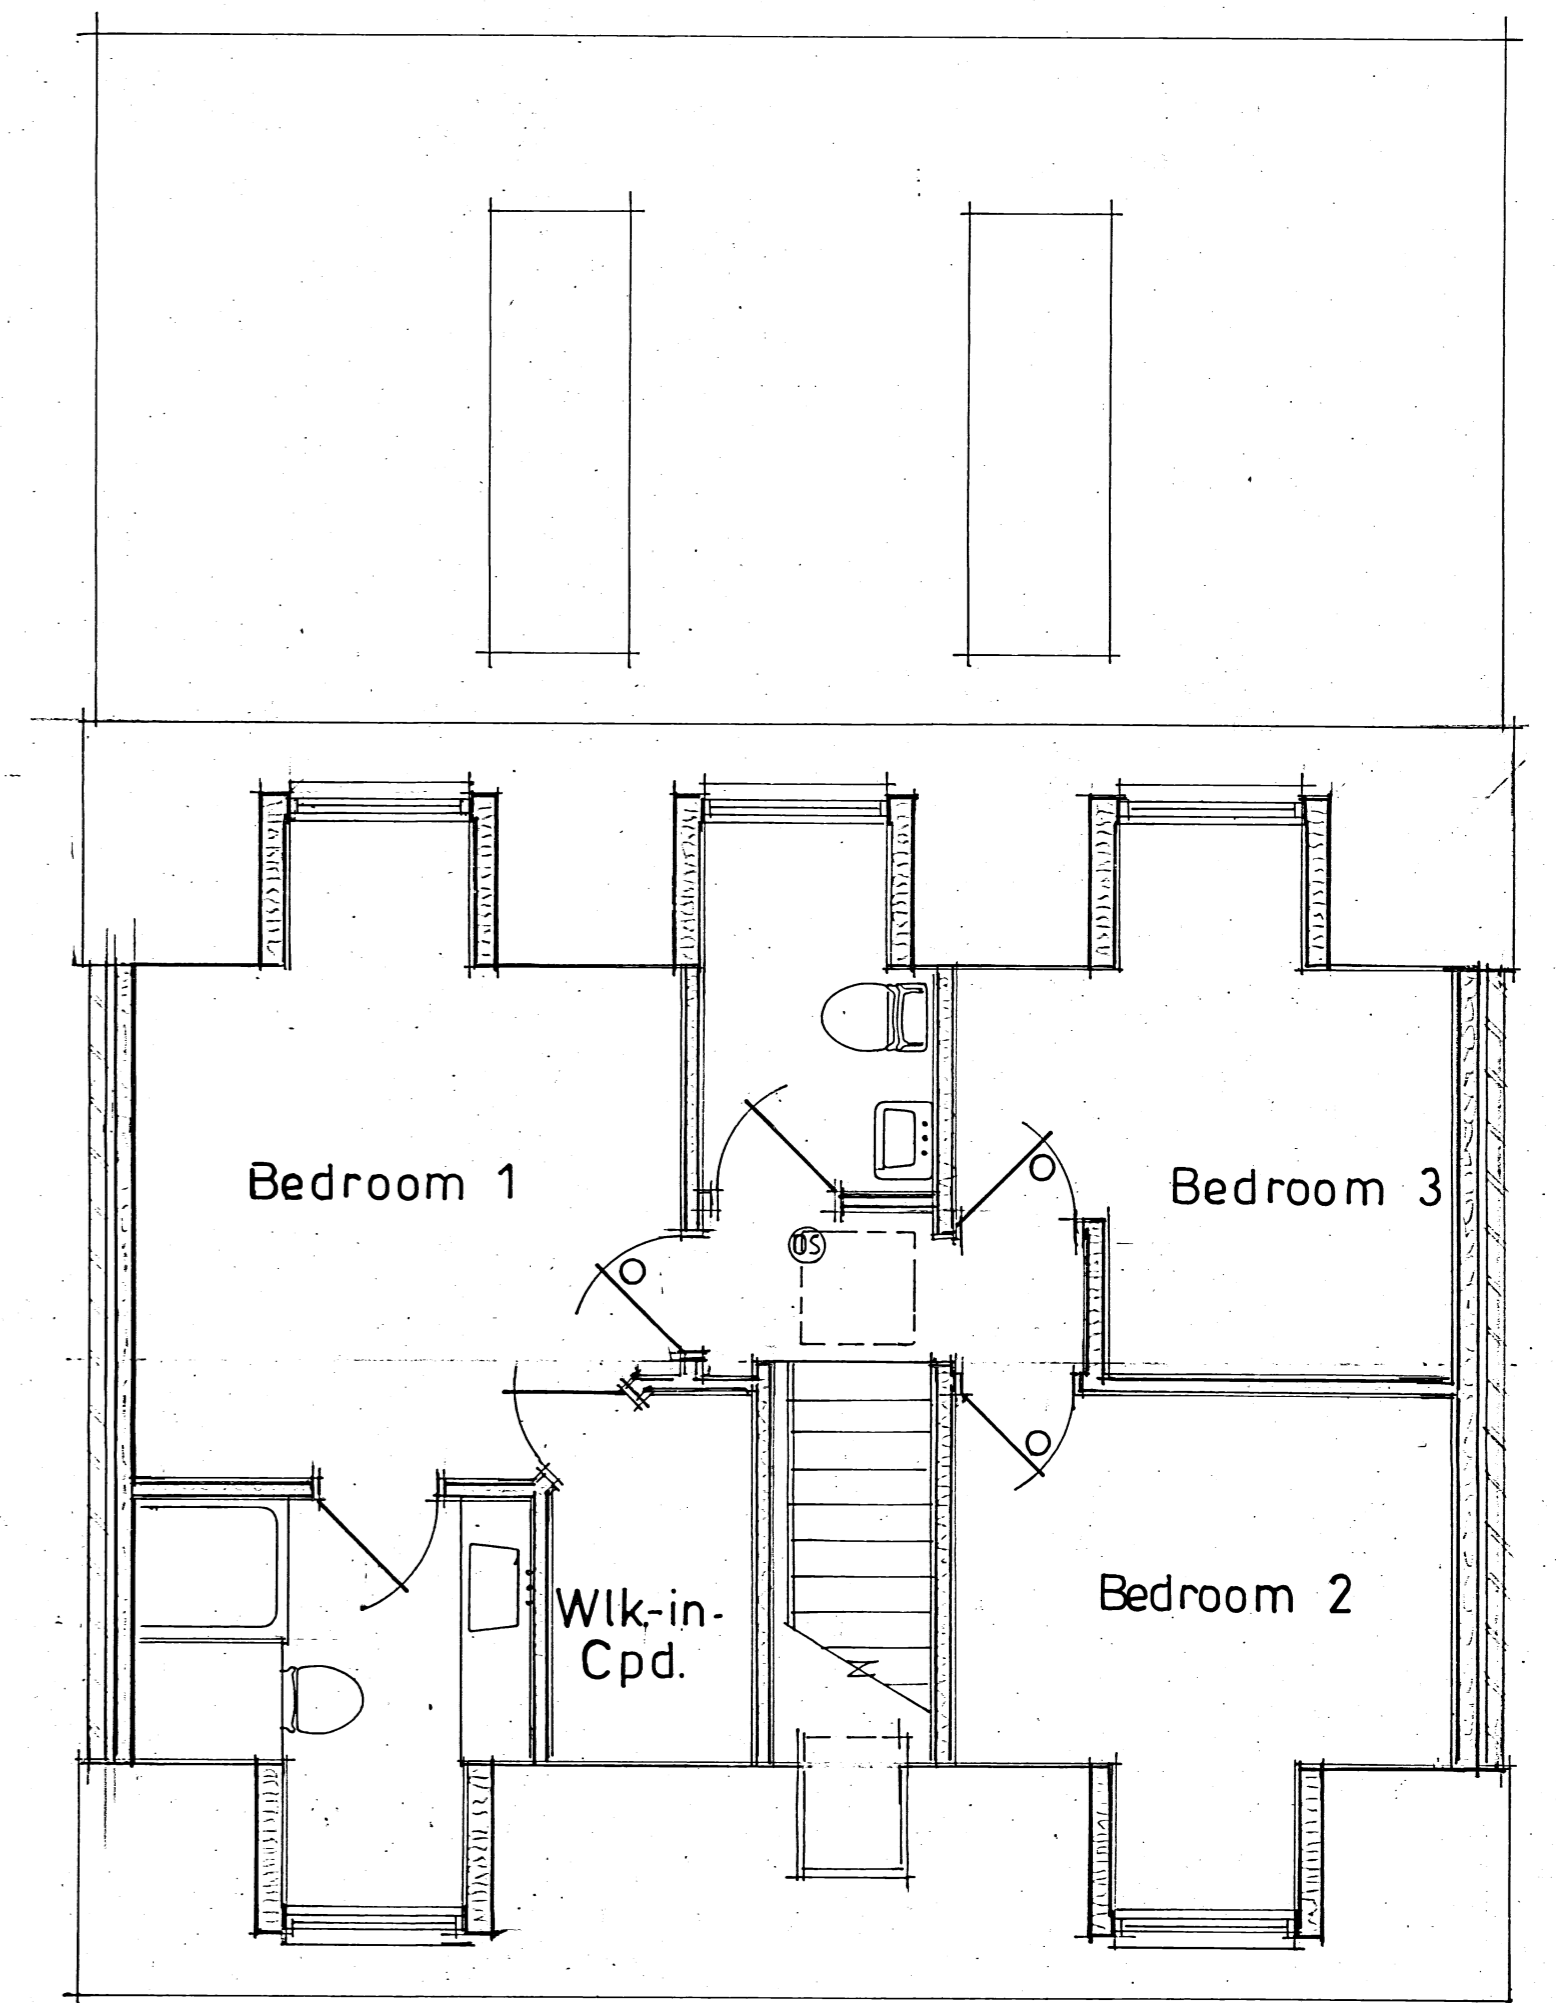


FIRST FLOOR

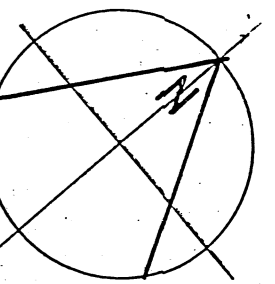

FRONT ELEVATION

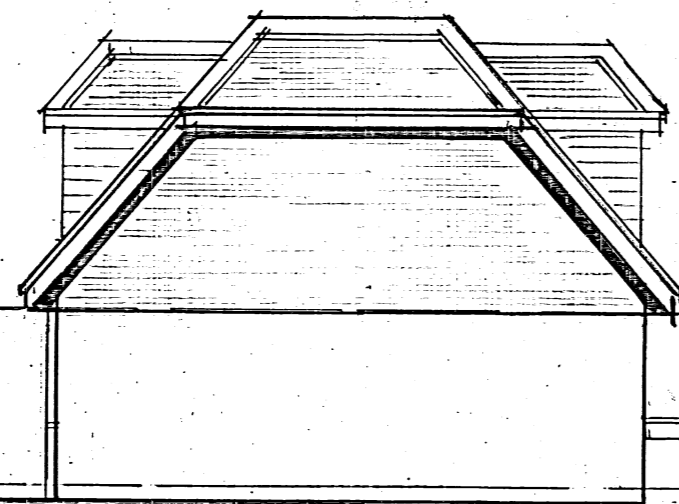


RIGHT FLANK

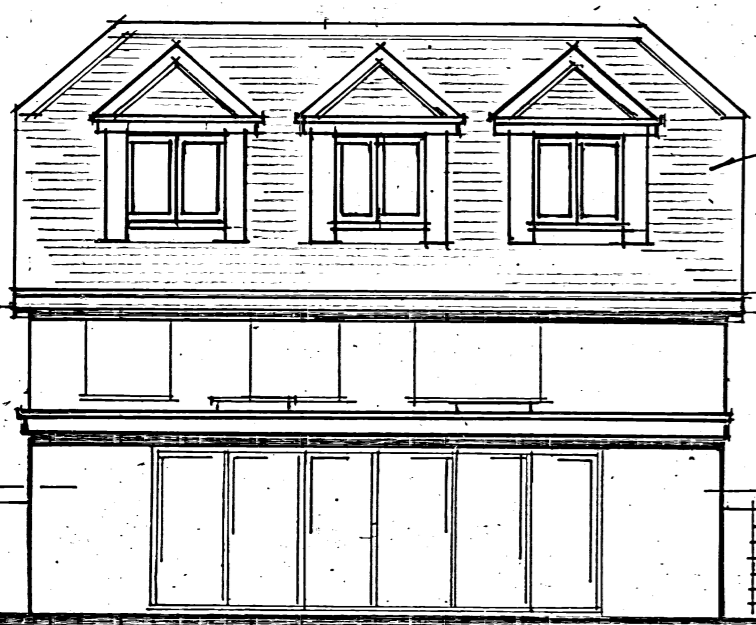

REAR ELEVATION

FINISHES TO MATCH
EXISTING
INCLUDE MADE PLAIN
ROOF TILES
CENTRAL HORIZONTAL
HEATHING BOARD TO
DOORWAYS
FACE BRICK WORK TO
GABLES
WITH UPVC WINDOWS

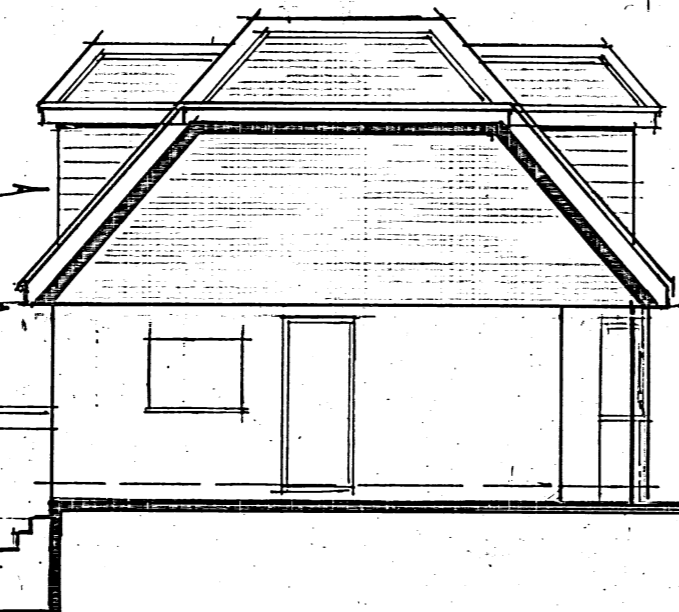

LEFT FLANK

0 1 2 3 4 5
SCALE 1-100 AT A1

No.	DATE	REVISIONS
CLIENTS MUST TAKE THEIR OWN ASSURANCES ON		
1. Soil conditions including gradient of land.		
2. Suitability of storm water drainage.		
3. Position of main sewer (if applicable)		
4. Trees and their effect on foundation design		
WE CANNOT BE RESPONSIBLE FOR ANY ADDITIONAL BUILDING COST FOR PROBLEMS CAUSED BY THE ABOVE OR OTHER PROBLEMS RELATED TO A PARTICULAR SITE.		
EXTENSIONS ARE SUBJECT TO REVISION DEPENDING ON EXISTING STRUCTURE AS EXPOSED. ALL DIMENSIONS TO BE CHECKED ON SITE.		
COPYRIGHT This design is the copyright of Glyn Doughty Design and may not be reproduced without written consent.		

WE CANNOT BE RESPONSIBLE FOR ANY ADDITIONAL BUILDING COST FOR PROBLEMS CAUSED BY THE ABOVE OR OTHER PROBLEMS RELATED TO A PARTICULAR SITE.

EXTENSIONS ARE SUBJECT TO REVISION DEPENDING ON EXISTING STRUCTURE AS EXPOSED. ALL DIMENSIONS TO BE CHECKED ON SITE.

COPYRIGHT This design is the copyright of Glyn Doughty Design and may not be reproduced without written consent.

Glyn Doughty Design
25 VICARAGE HILL
WESTERHAM
KENT TN16 1TL
TEL. WESTERHAM (01959) 562723
E-MAIL: glyn.doughty@outlook.com
Planning

CLIENT Mr & Mrs A. Shrubb
Extension and alterations to
31 Blackwell Road,
East Grinstead. RH19 3HP
FLOOR PLANS ELEVATIONS
(Proposed)

SCALE 1-50 1-100	
DRAWN G.T.D.	DATE 9 Jan 26
DRAWING No SA 2601-02	revision