




Front Elevation

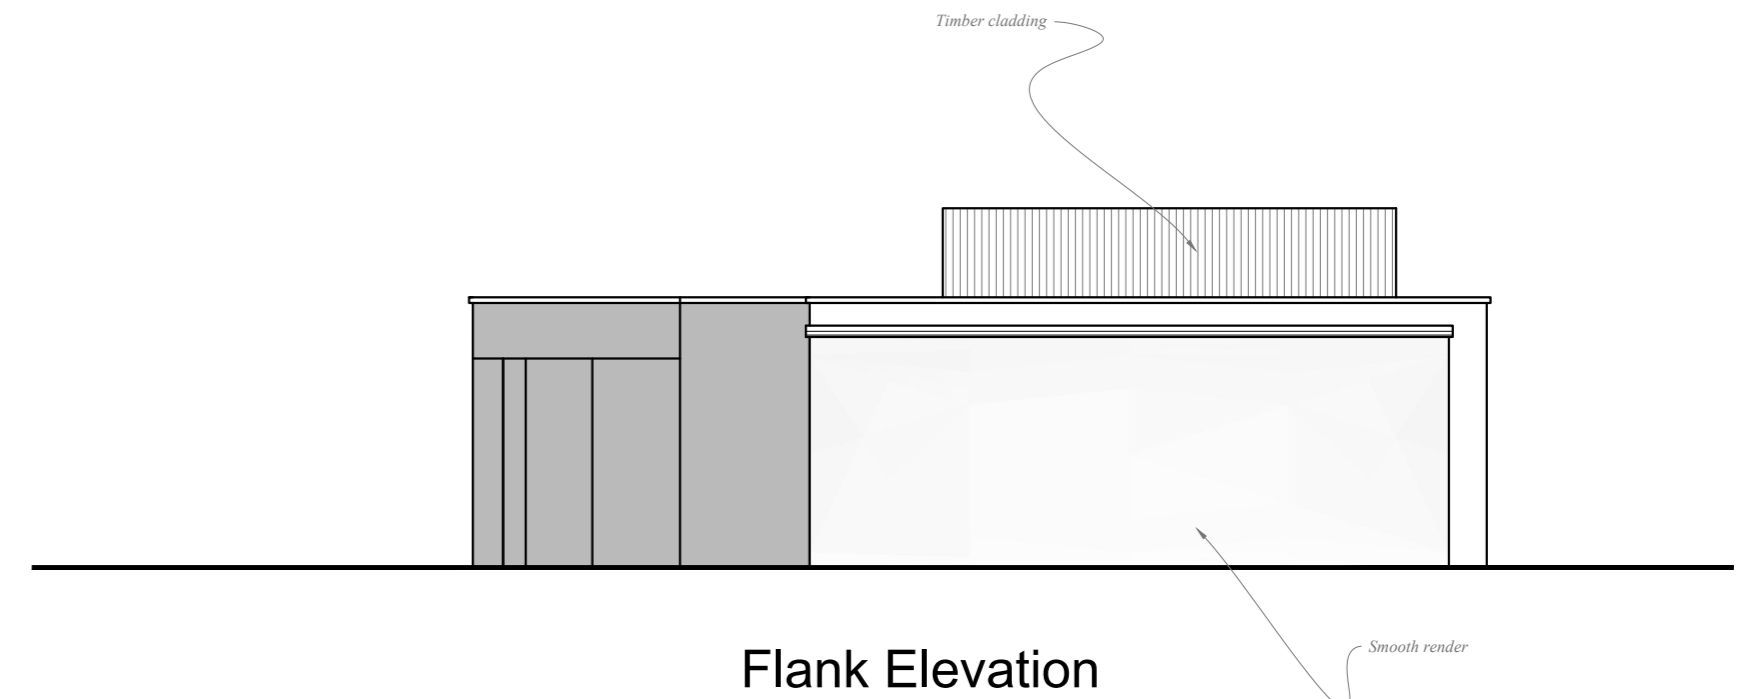

Flank Elevation

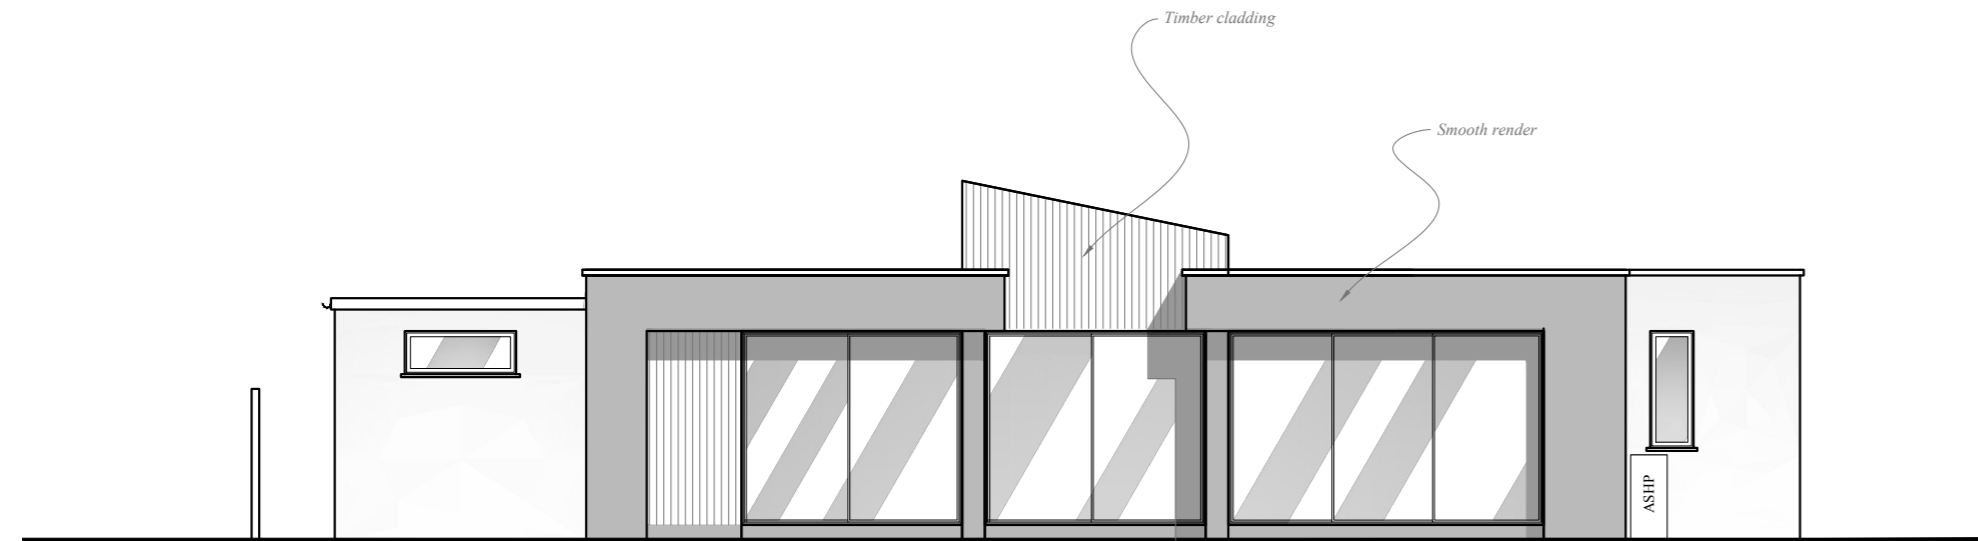

Rear Elevation (South West)

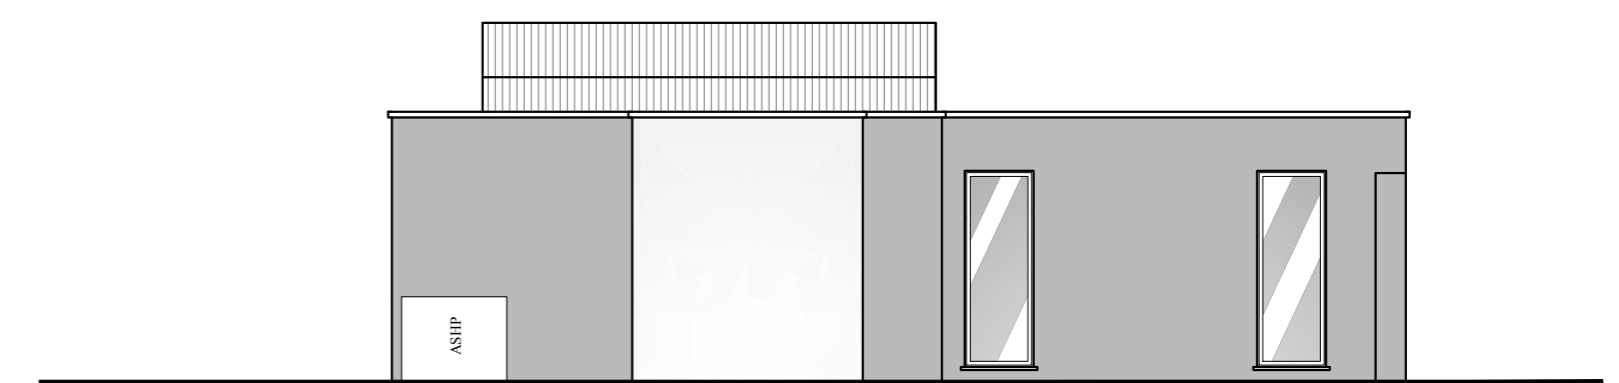

Flank Elevation (South East)

rev	date	description
RB Design Corner Cottage, The Limes, Felbridge, East Grinstead, RH19 3QY Tel: 01342 523 766 Mob 07988 998 928 email: info@russbouditchdesign.co.uk		
project 2 Reservoir Place, Lewes Road, East Grinstead client Mr Weller	drawing WORKS ELEVATIONS PROPOSED	date 26.08.24 scale 1:100 job no PLN 05