


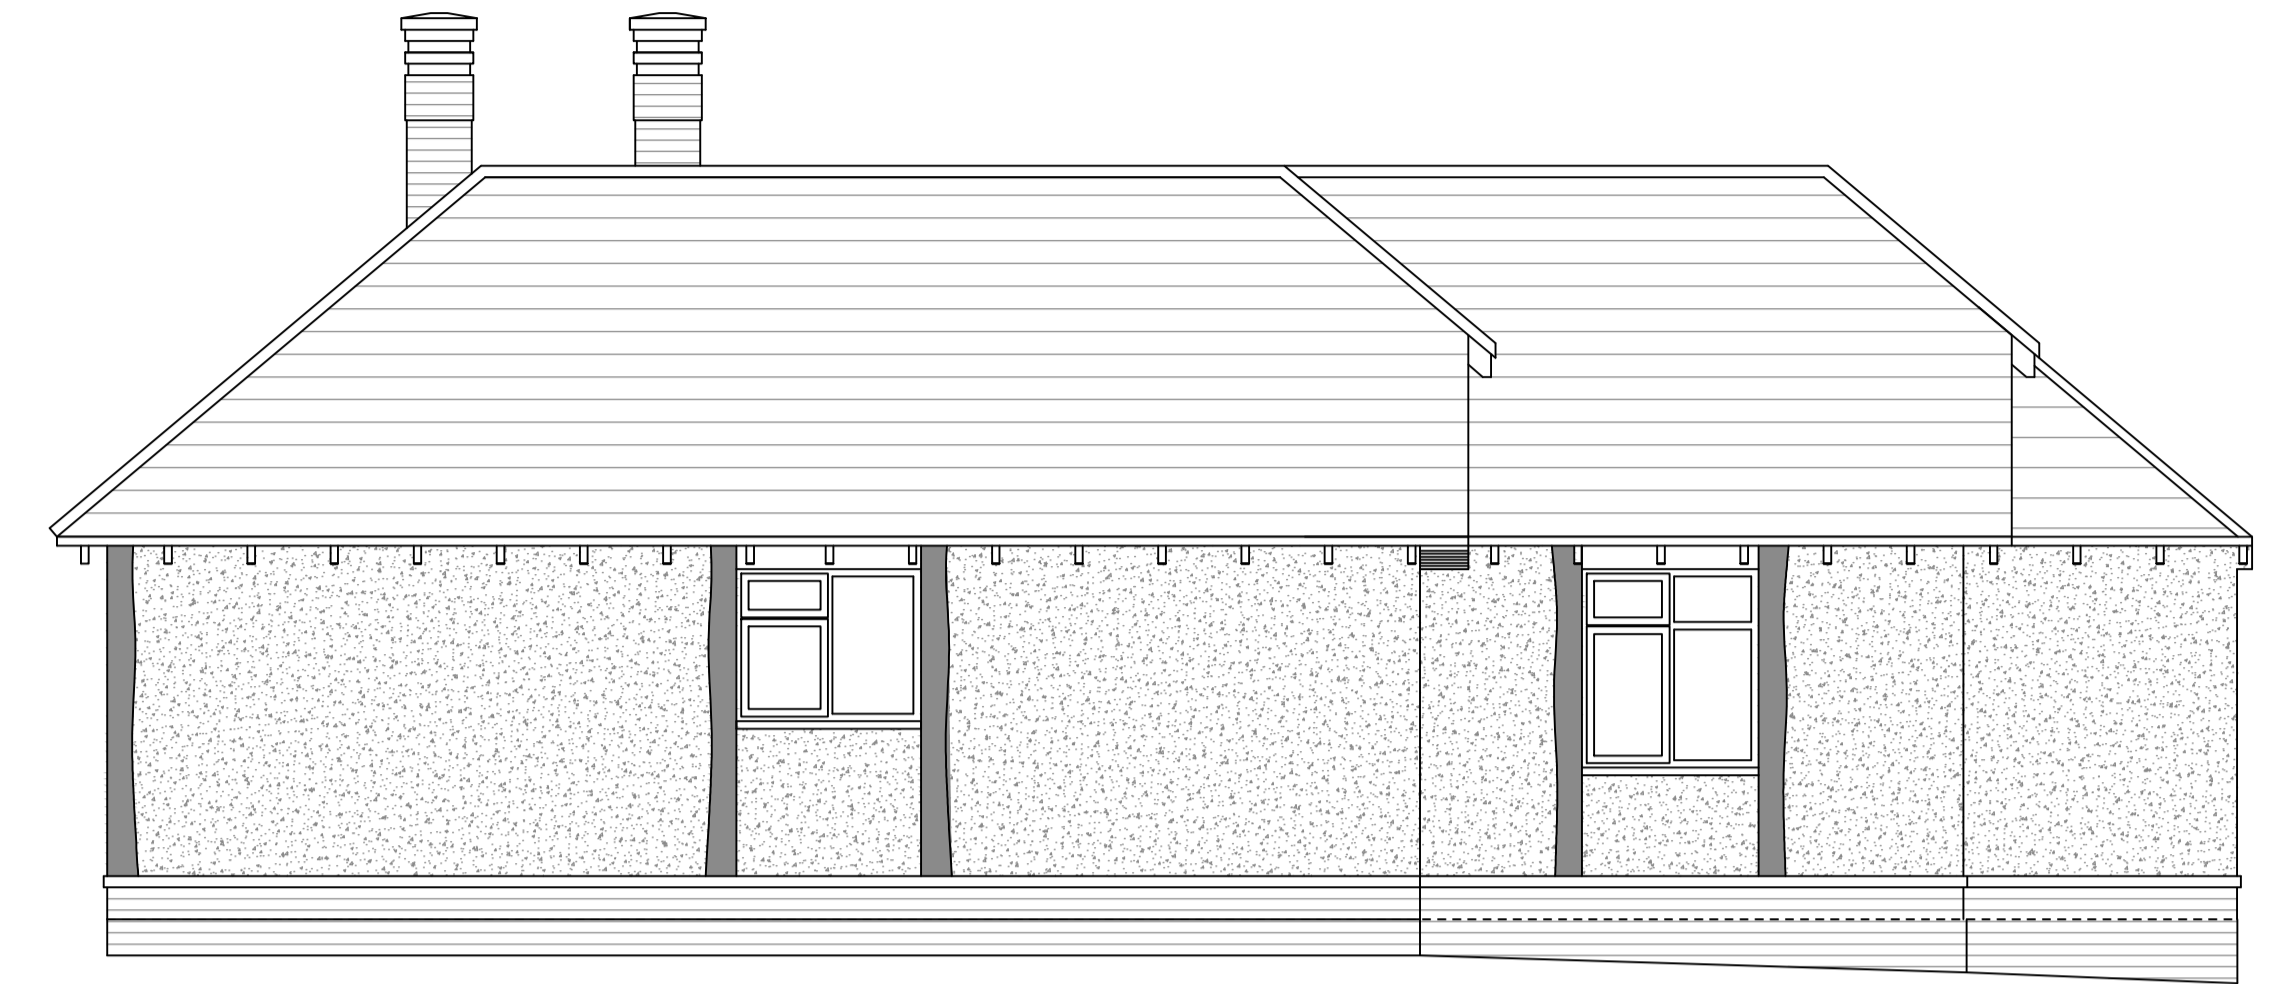

EXISTING FRONT ELEVATION
SCALE 1/50 ON A3

- RED/BROWN SPLASH COUSE AND PLINTH
- PAINTED RENDER
- WHITE UPVC WINDOWS
- STAINED TIMBER DETAILING
- BLACK STAINED OPEN RAFTER FEET
- BROWN PLAIN TILES
- BLACK HALF ROUND GUTTER AND DOWNPIPES



EXISTING SIDE ELEVATION
SCALE 1/50 ON A3




EXISTING REAR ELEVATION
SCALE 1/50 ON A3



EXISTING SIDE ELEVATION
SCALE 1/50 ON A3

SCALE BAR

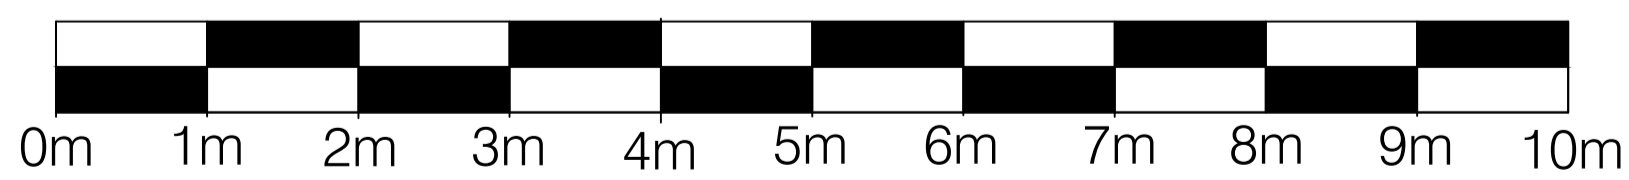

JOB TITLE RAMBLERS CHESTERFIELD CLOSE FURNACE WOOD FELBRIDGE EAST GRINSTEAD RH19 2PY		DRAWING TITLE EXISTING ELEVATIONS	
SCALE 1/50	DRAWING NUMBER PL51 001	DATE FEB 2024	REVISION -