


EXISTING FLOOR PLAN  
SCALE 1/50 ON A3

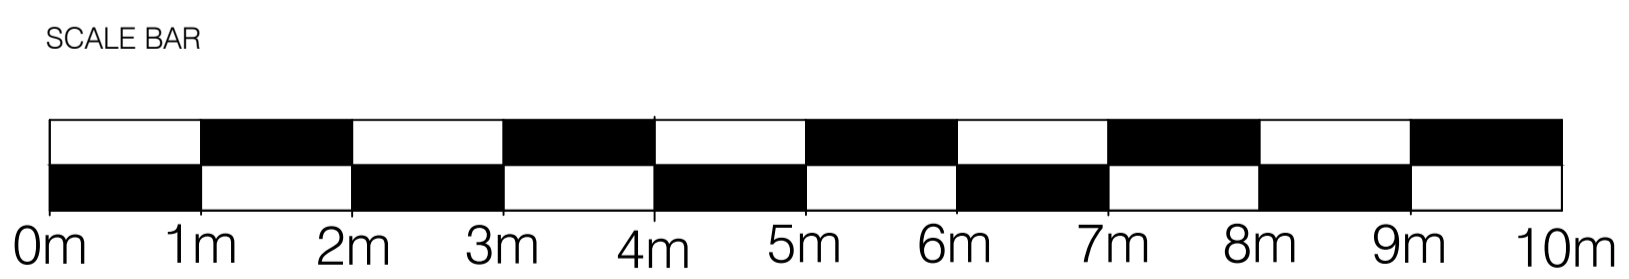

JOB TITLE		DRAWING TITLE	
RAMBLERS CHESTERFIELD CLOSE FURNACE WOOD FELBRIDGE EAST GRINSTED RH19 2PY		EXISTING FLOOR PLANS	
SCALE	DRAWING NUMBER	REVISION	
1/50	PL01-002	.	