



EXISTING ROOF PLAN  
SCALE 1/50 ON A3



EXISTING PLOT LAYOUT  
SCALE 1/200 ON A3

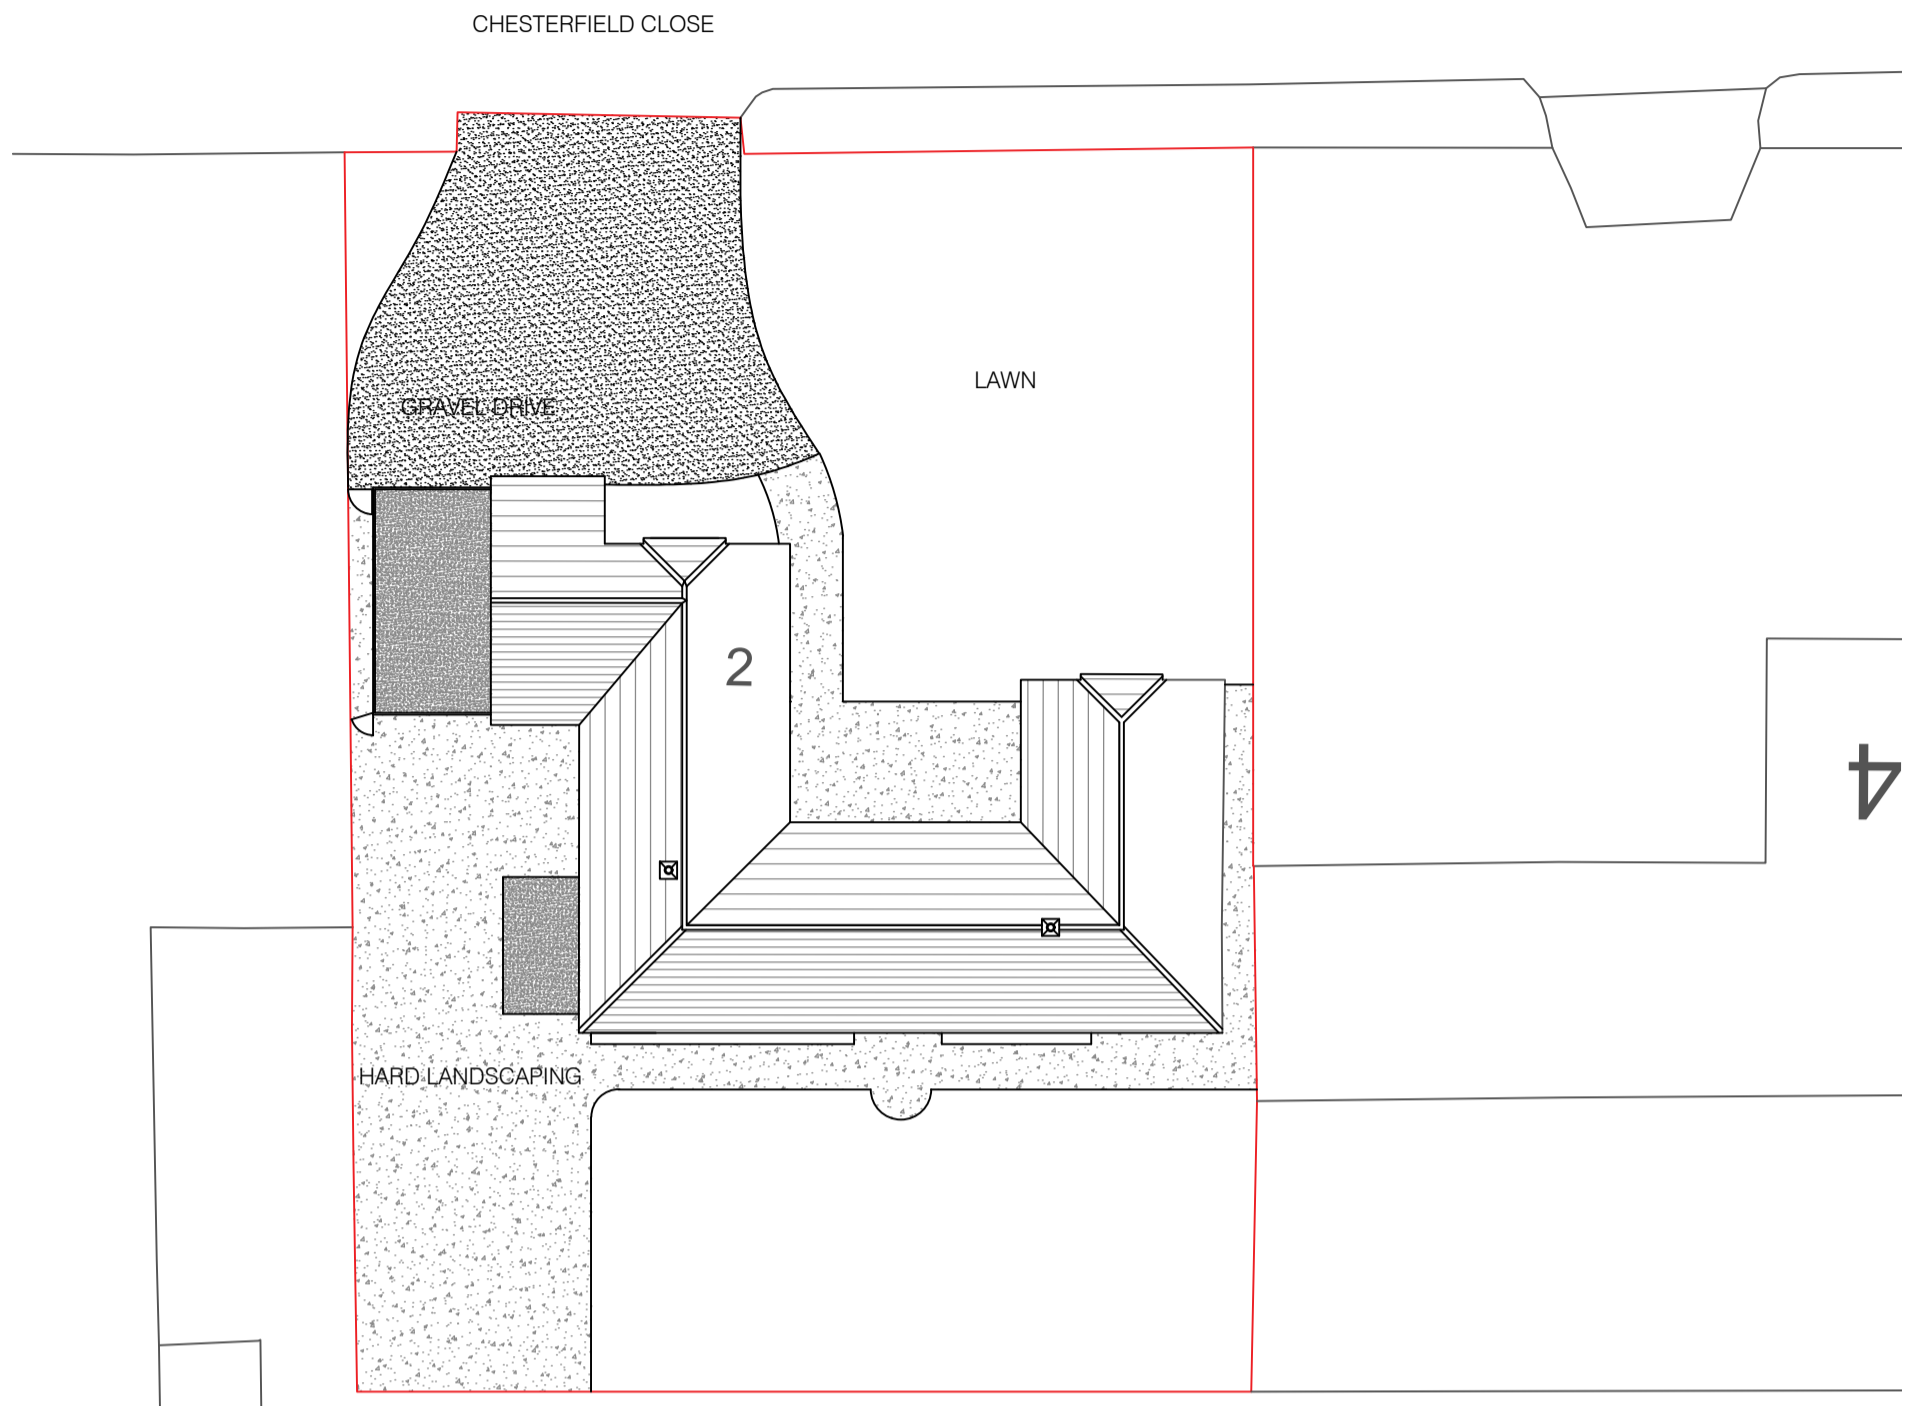

LOCATION PLAN  
SCALE 1/200 ON A3

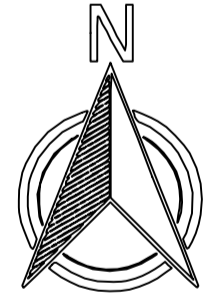

JOB TITLE		DRAWING TITLE	
RAMBLERS CHESTERFIELD CLOSE FURNACE WOOD FELBRIDGE EAST GRINSTED RH19 2PY		EXISTING ROOF LAYOUT PLOT LAYOUT AND LOCATION LAYOUT	
SCALE	DRAWING NUMBER	DATE	REVISION
1/50	PL01-003	FEB 2024	-