


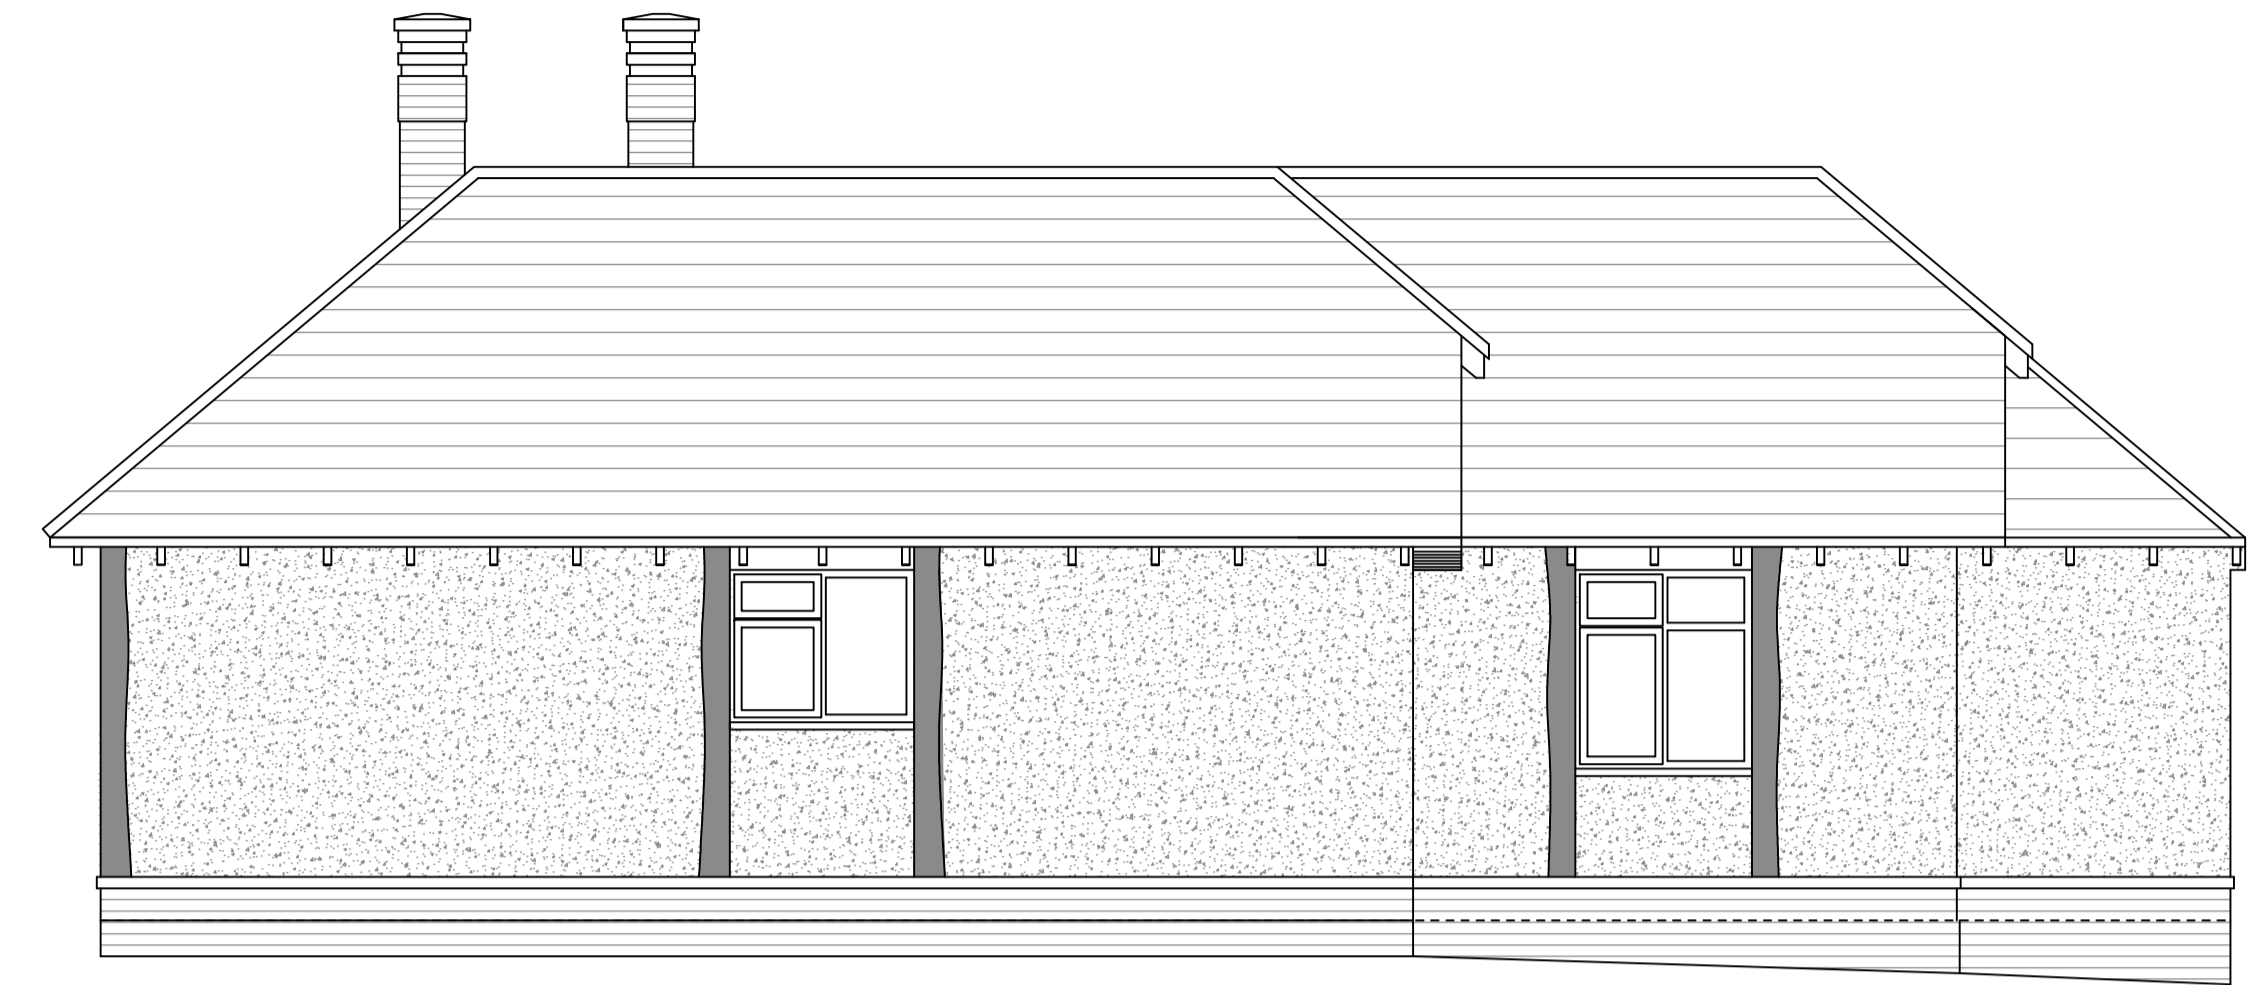

PROPOSED FRONT ELEVATION  
SCALE 1/50 ON A3

← EXTENT OF PROPOSED EXTENSION →


- SPLASH COUSE AND PLINTH TO MATCH EXISTING
- RE - RENDER ALL ELEVATIONS
- WHITE UPVC WINDOWS
- STAINED TIMBER DETAILING REMOVED
- BLACK STAINED OPEN RAFTER FEET
- BROWN PLAIN TILES TO MATCH EXISTING, RELOCATED WHERE POSSIBLE
- BLACK HALF ROUND GUTTER AND DOWNPIPES



PROPOSED SIDE ELEVATION  
SCALE 1/50 ON A3



EXISTING REAR ELEVATION  
SCALE 1/50 ON A3

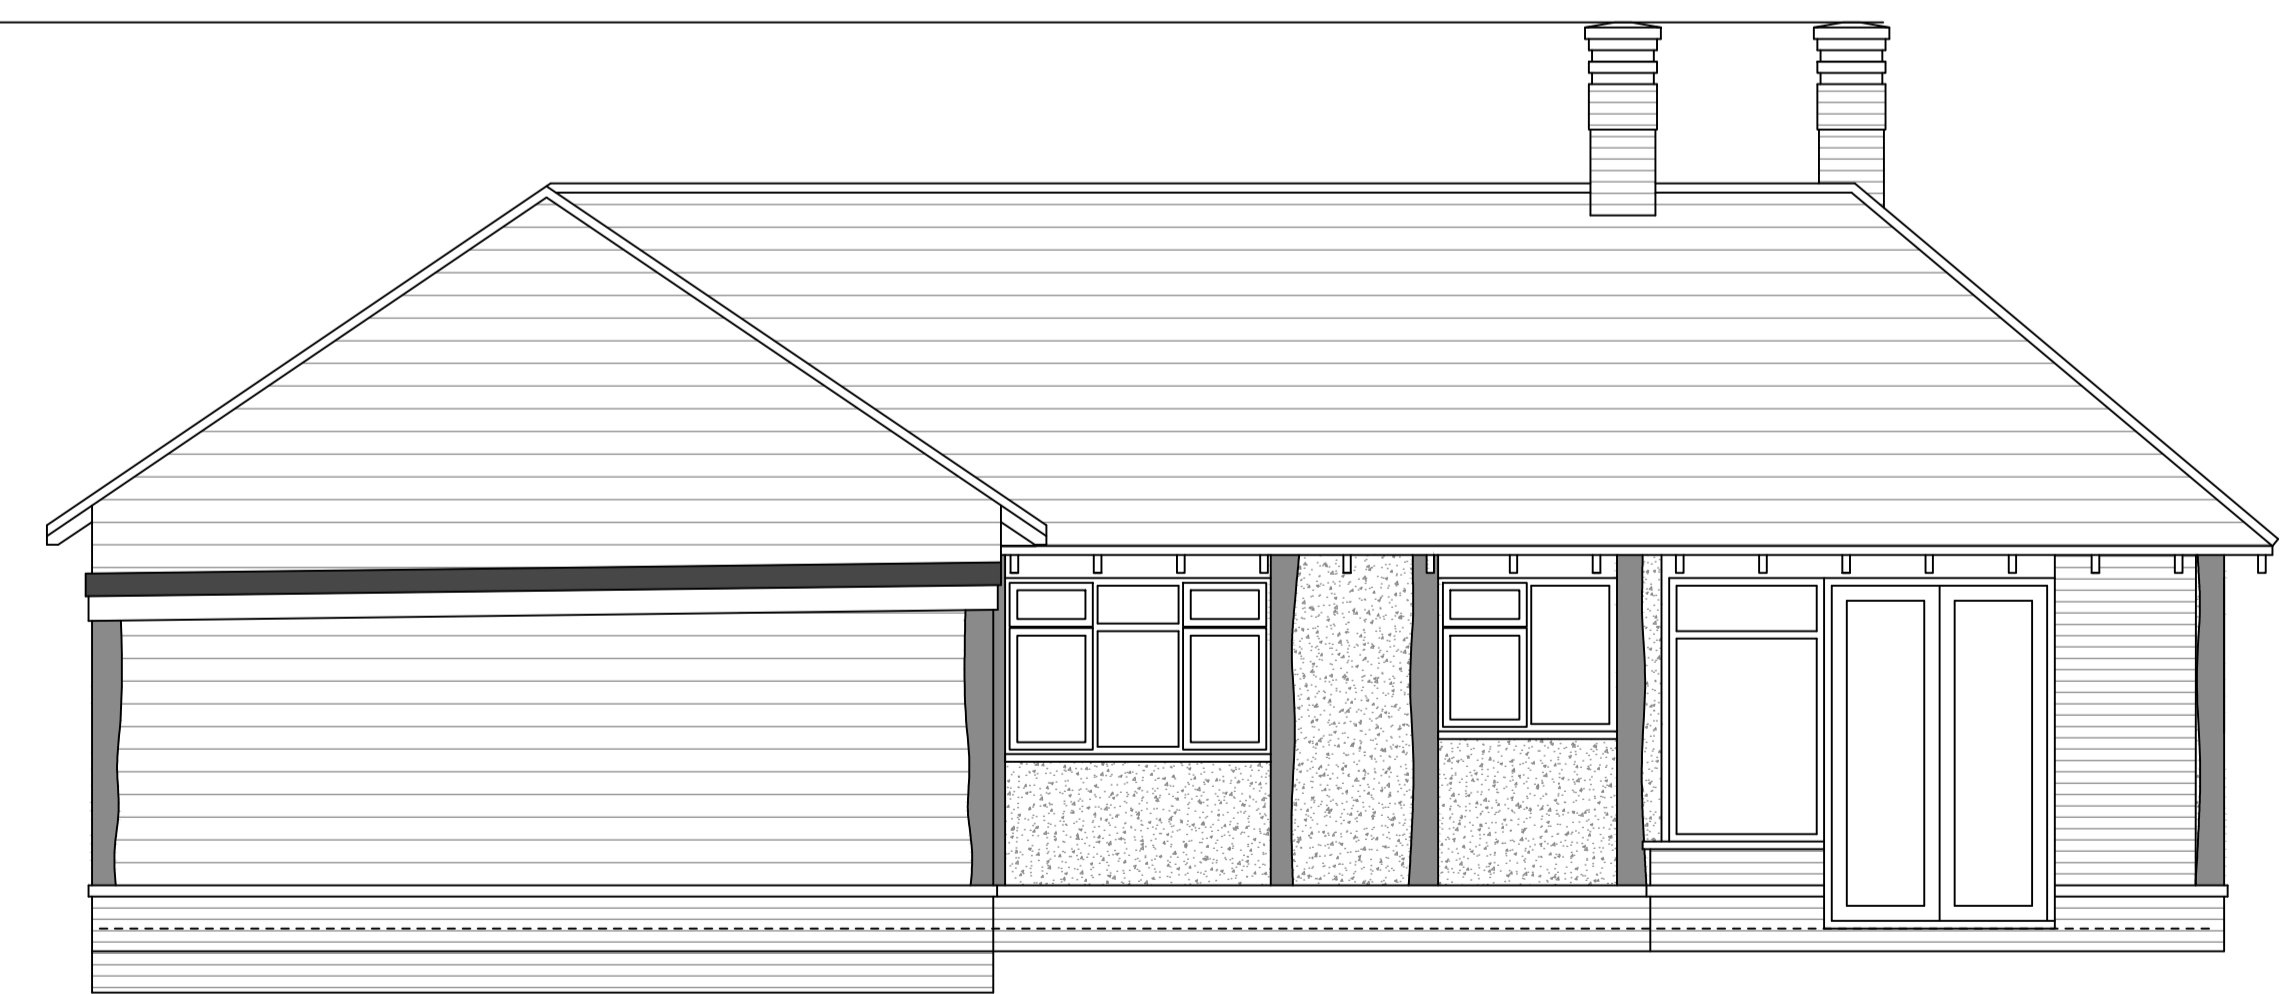

EXISTING SIDE ELEVATION  
SCALE 1/50 ON A3

JOB TITLE RAMBLERS CHESTERFIELD CLOSE FURNACE WOOD FELBRIDGE EAST GRINSTEAD RH19 2PY		DRAWING TITLE PROPOSED ELEVATIONS	
SCALE	DRAWING NUMBER	REVISION	
DATE FEB 2024	PL191 004		