


LEAD VALLEYS AND BACK GUTTERS
 BROWN PLAIN TILES TO MATCH EXISTING, RELOCATED WHERE POSSIBLE
 VELUX ROOF LIGHTS

PROPOSED ROOF PLAN
 SCALE 1/50 ON A3

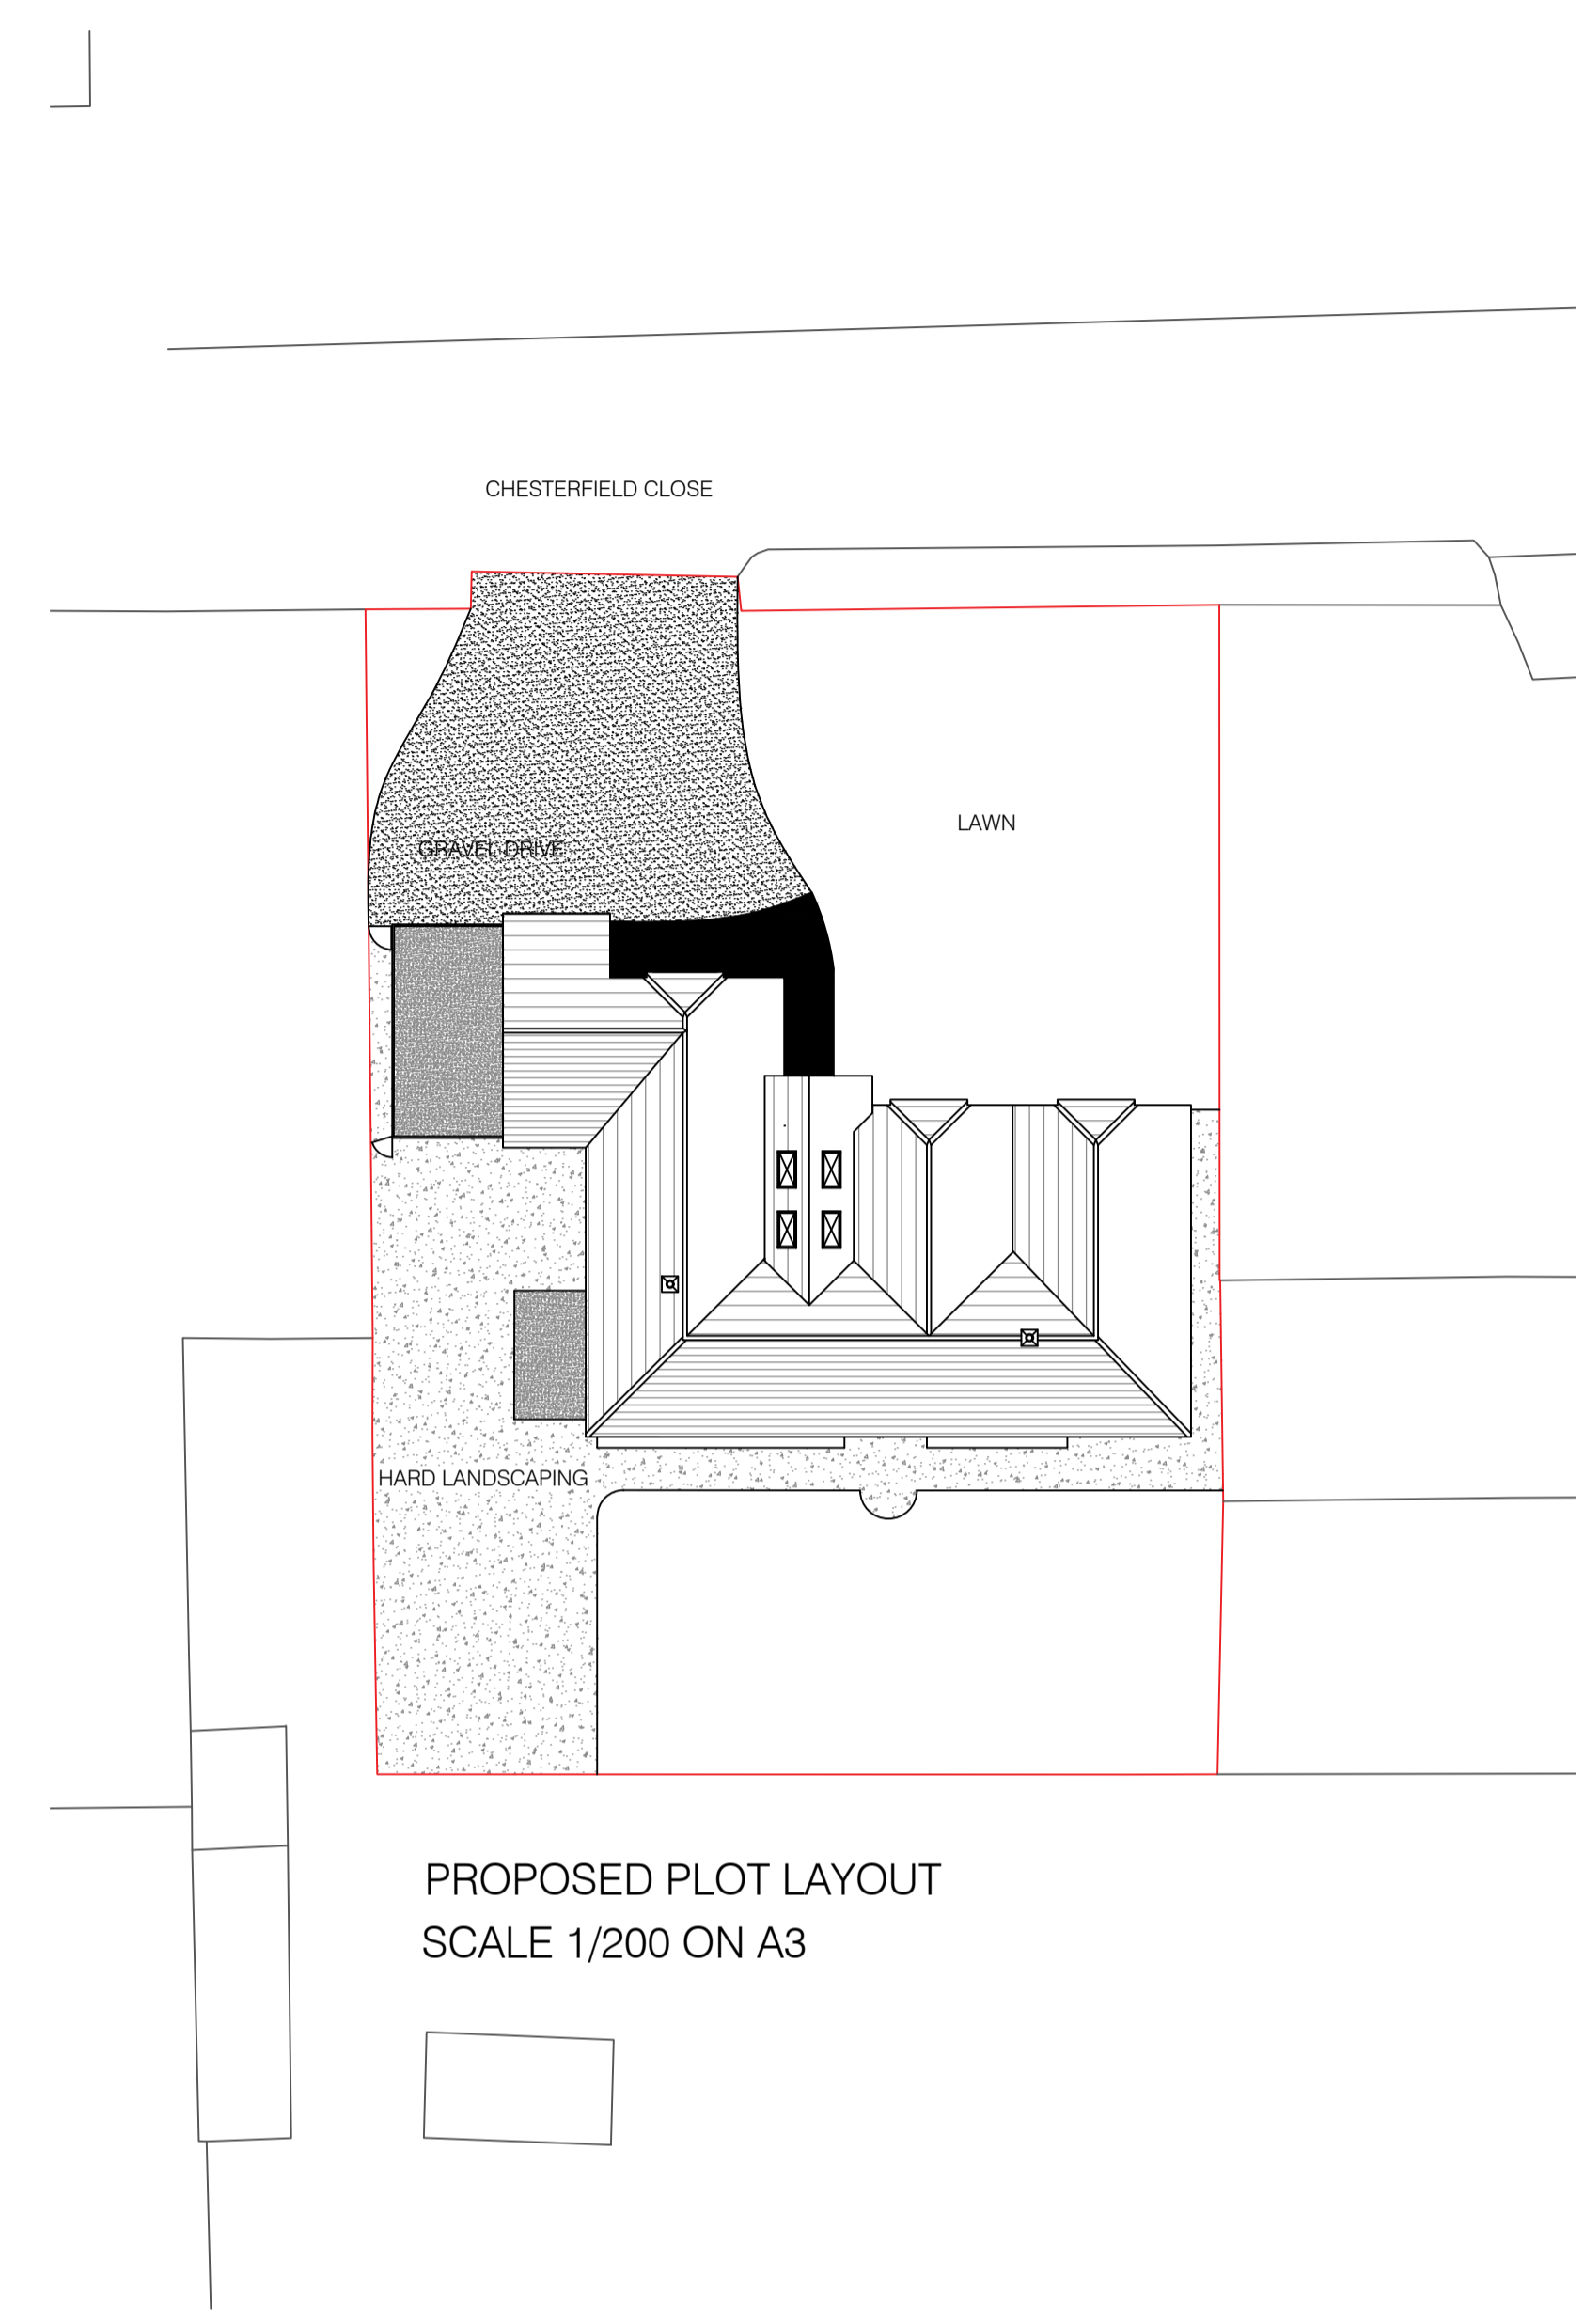

PROPOSED PLOT LAYOUT
 SCALE 1/200 ON A3

JOB TITLE RAMBLERS CHESTERFIELD CLOSE FURNACE WOOD FELBRIDGE EAST GRINSTEAD RH19 2PY	DRAWING TITLE	
	PROPOSED ROOF LAYOUT	
	SCALE	DRAWING NUMBER
DATE	FEB 2024	PL51 000
		REVISION
		.