


Roof Plan




Front Elevation

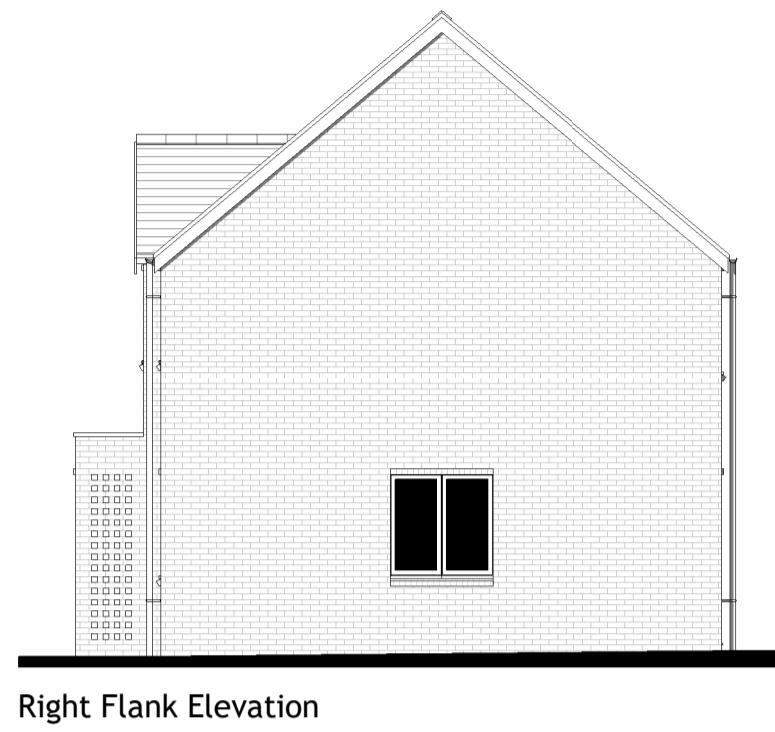


Right Flank Elevation




First Floor

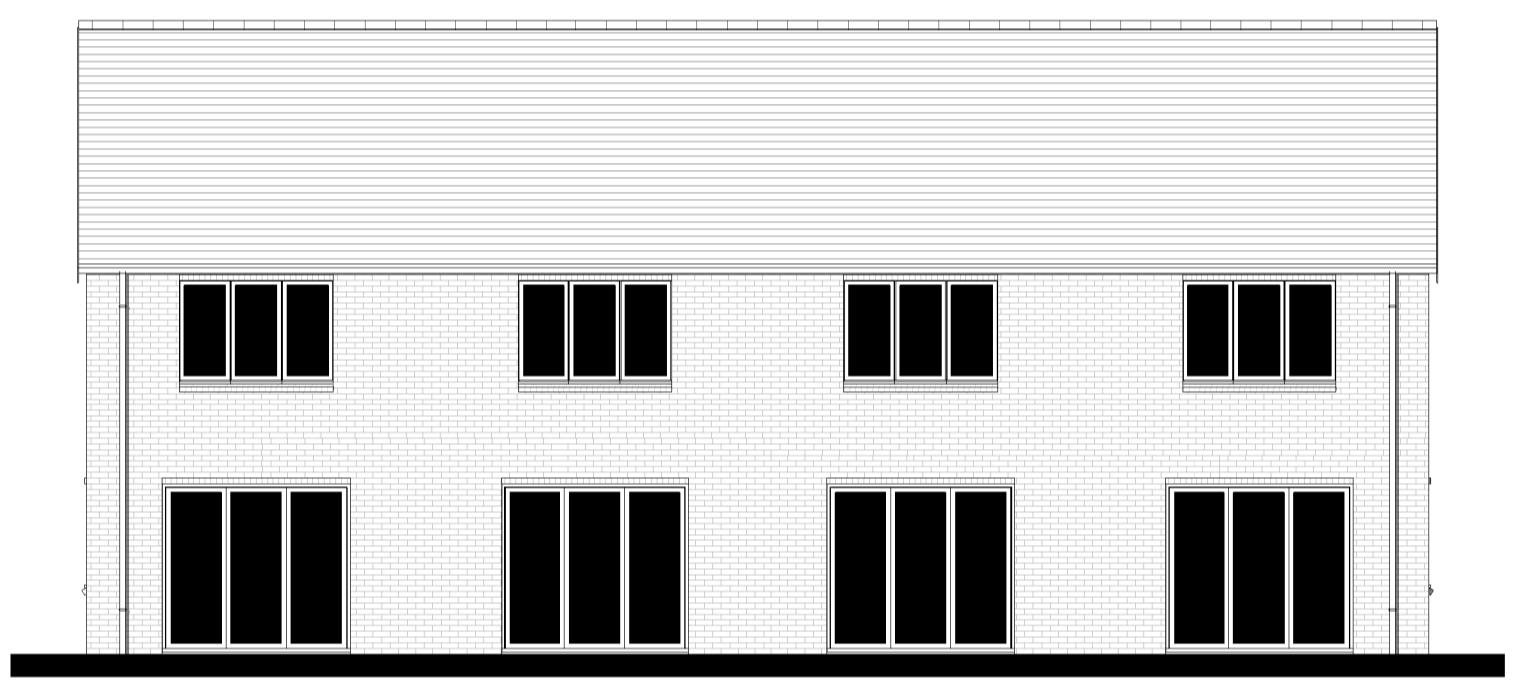


Rear Elevation

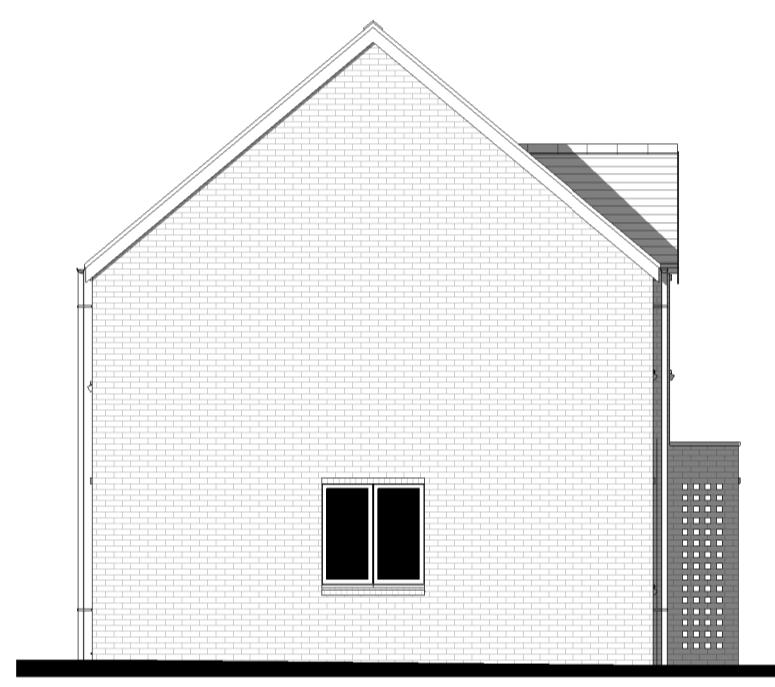

Left Flank Elevation

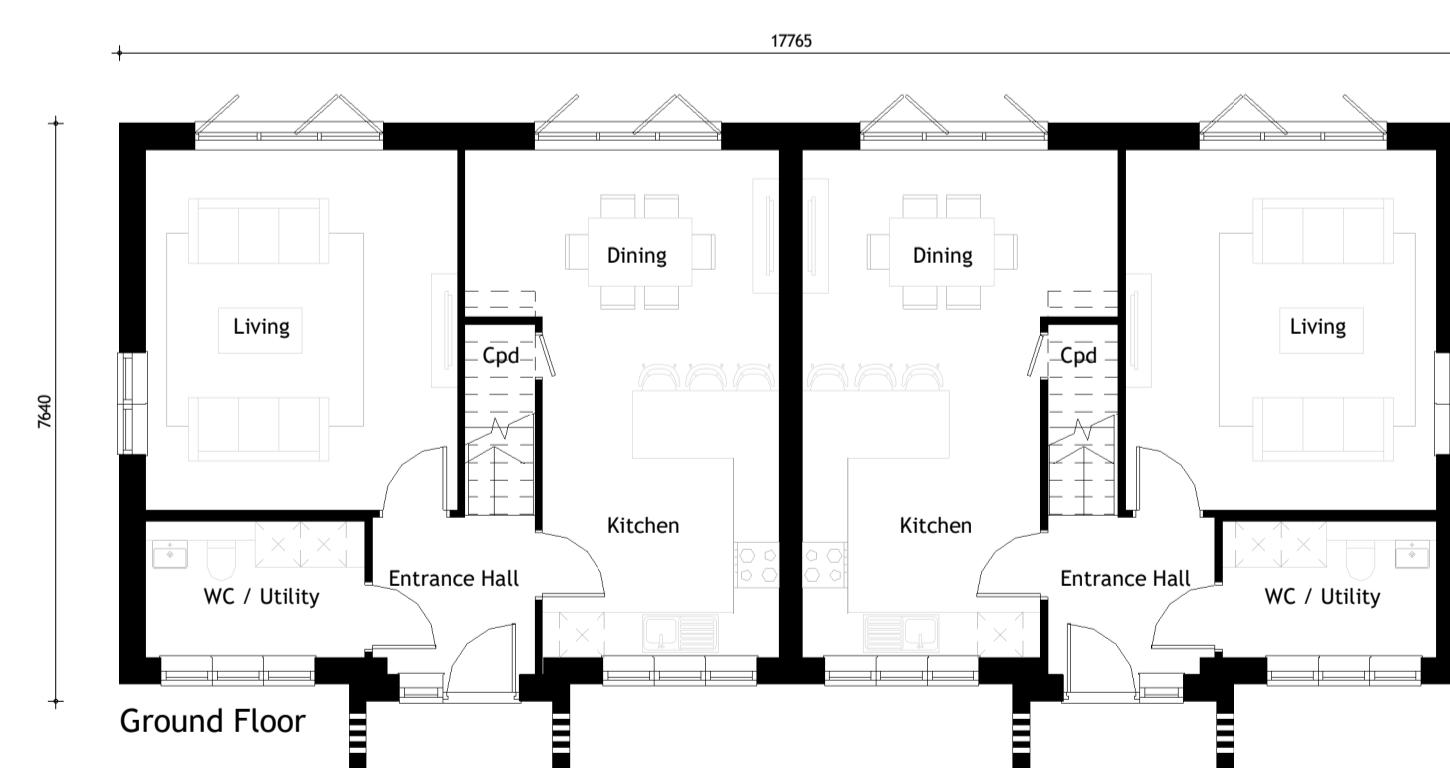

Ground Floor

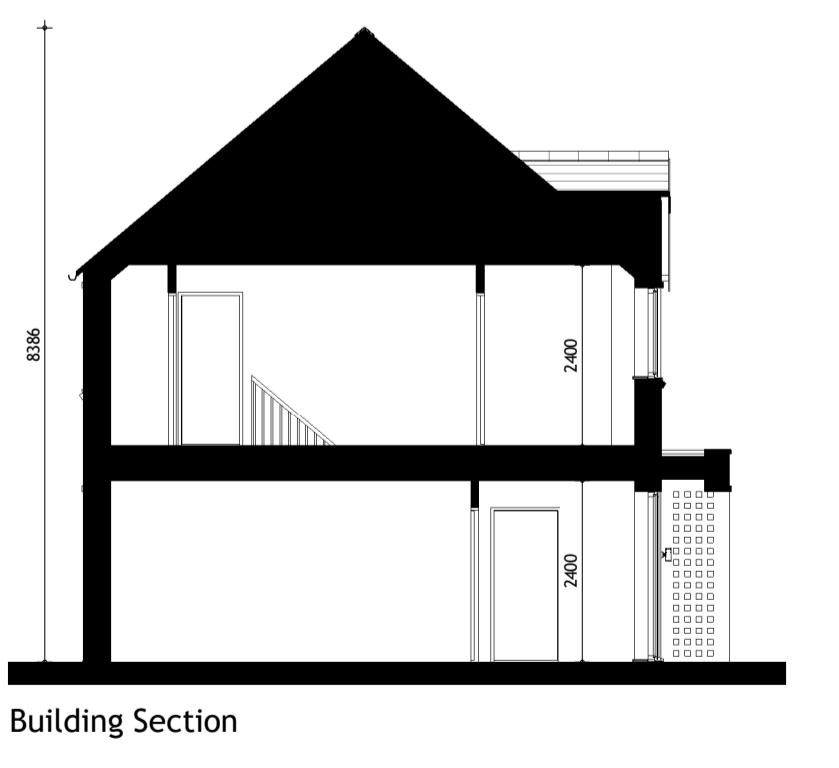

Building Section



LAND NORTH OF

Burleigh Lane
Crawley Down
West Sussex

MERROW WOOD

Drg No. FL24-2191-145
Title Plot 26-27 & 31-32 Plans, Elevations & Section

Revision
Scale at A1
Status

