



Roof Plan



Front Elevation

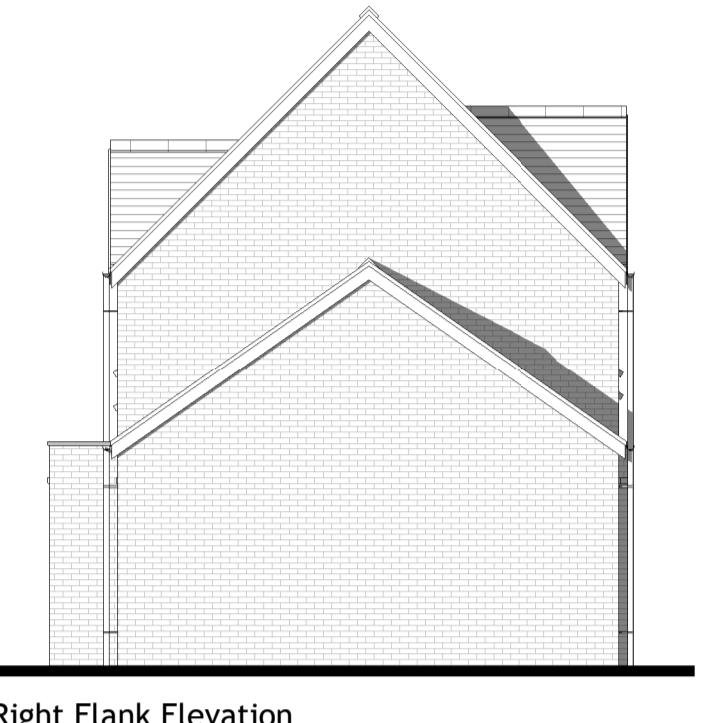


Right Flank Elevation

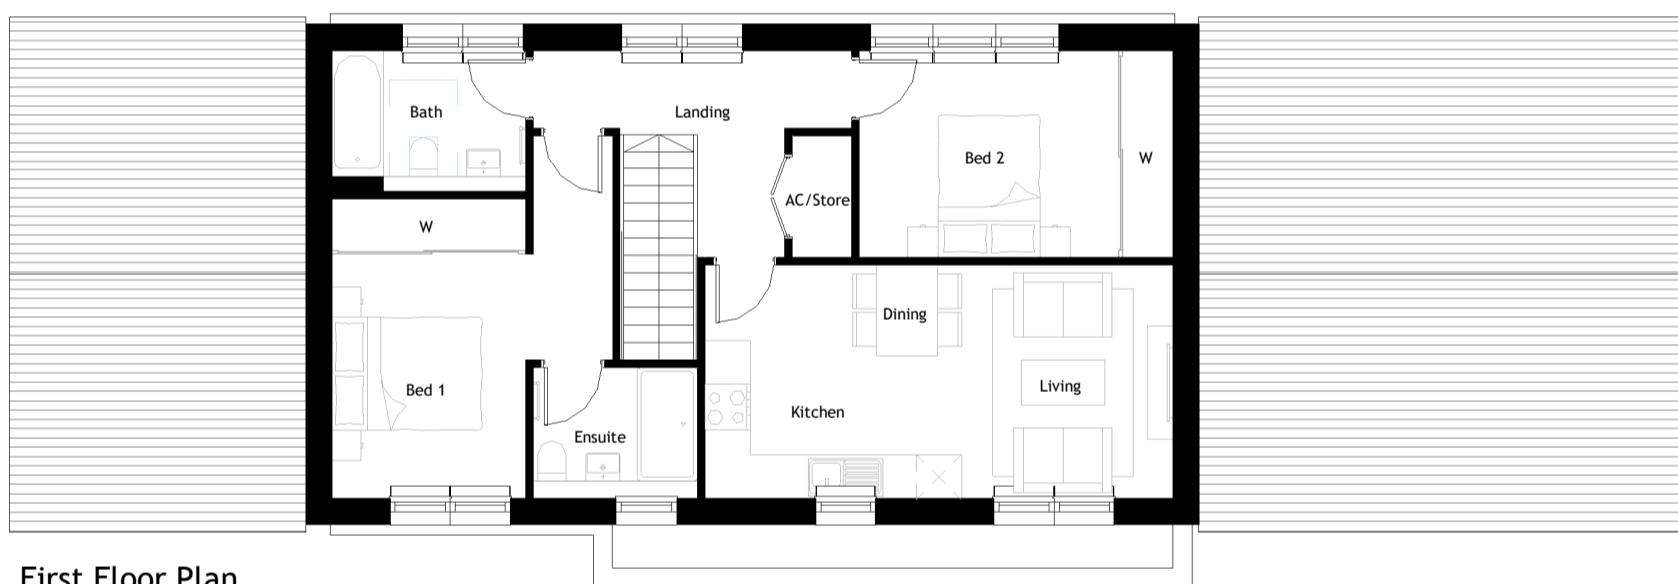


First Floor Plan




Rear Elevation

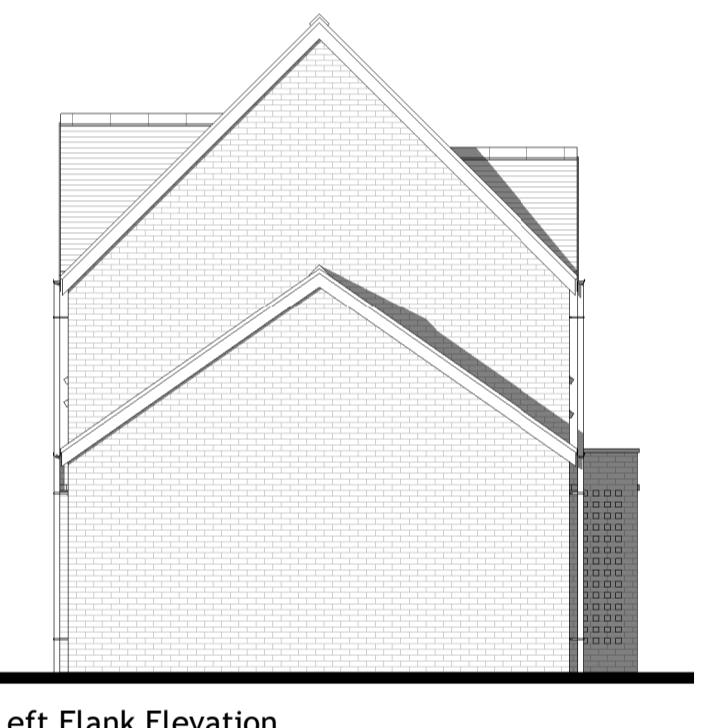

Left Flank Elevation

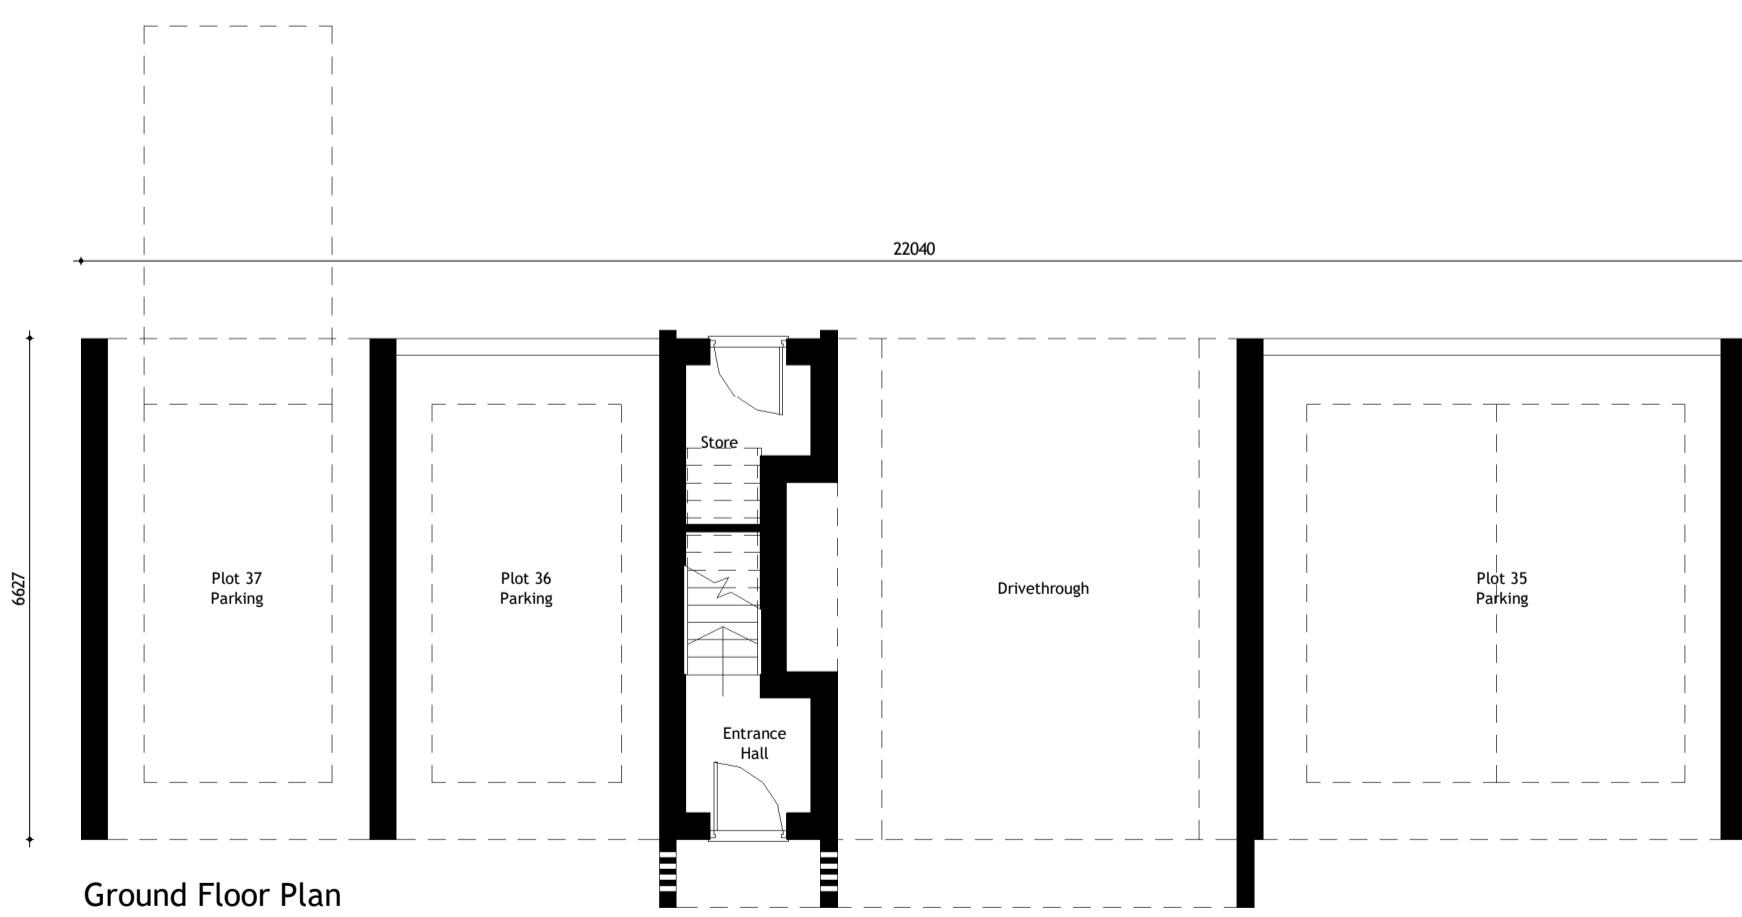

Ground Floor Plan

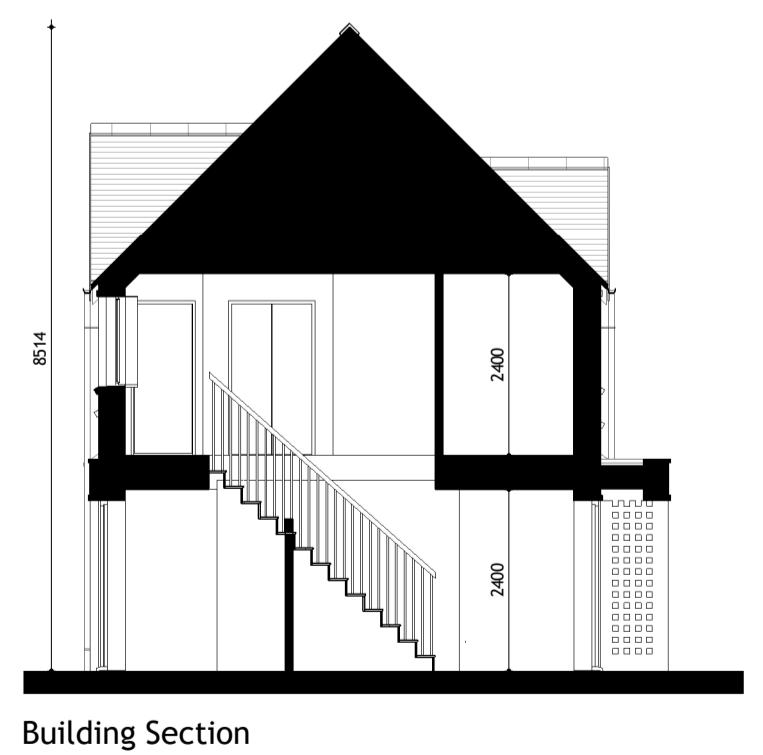

Building Section



LAND NORTH OF

Burleigh Lane
Crawley Down
West Sussex

MERROW WOOD

Drg No. FL24-2191-150
Title Plot 36 Plans, Elevations & Section

Revision
Scale at A1
Status

