


Revisions	Description	Drawn	Chkd	Date
-----------	-------------	-------	------	------

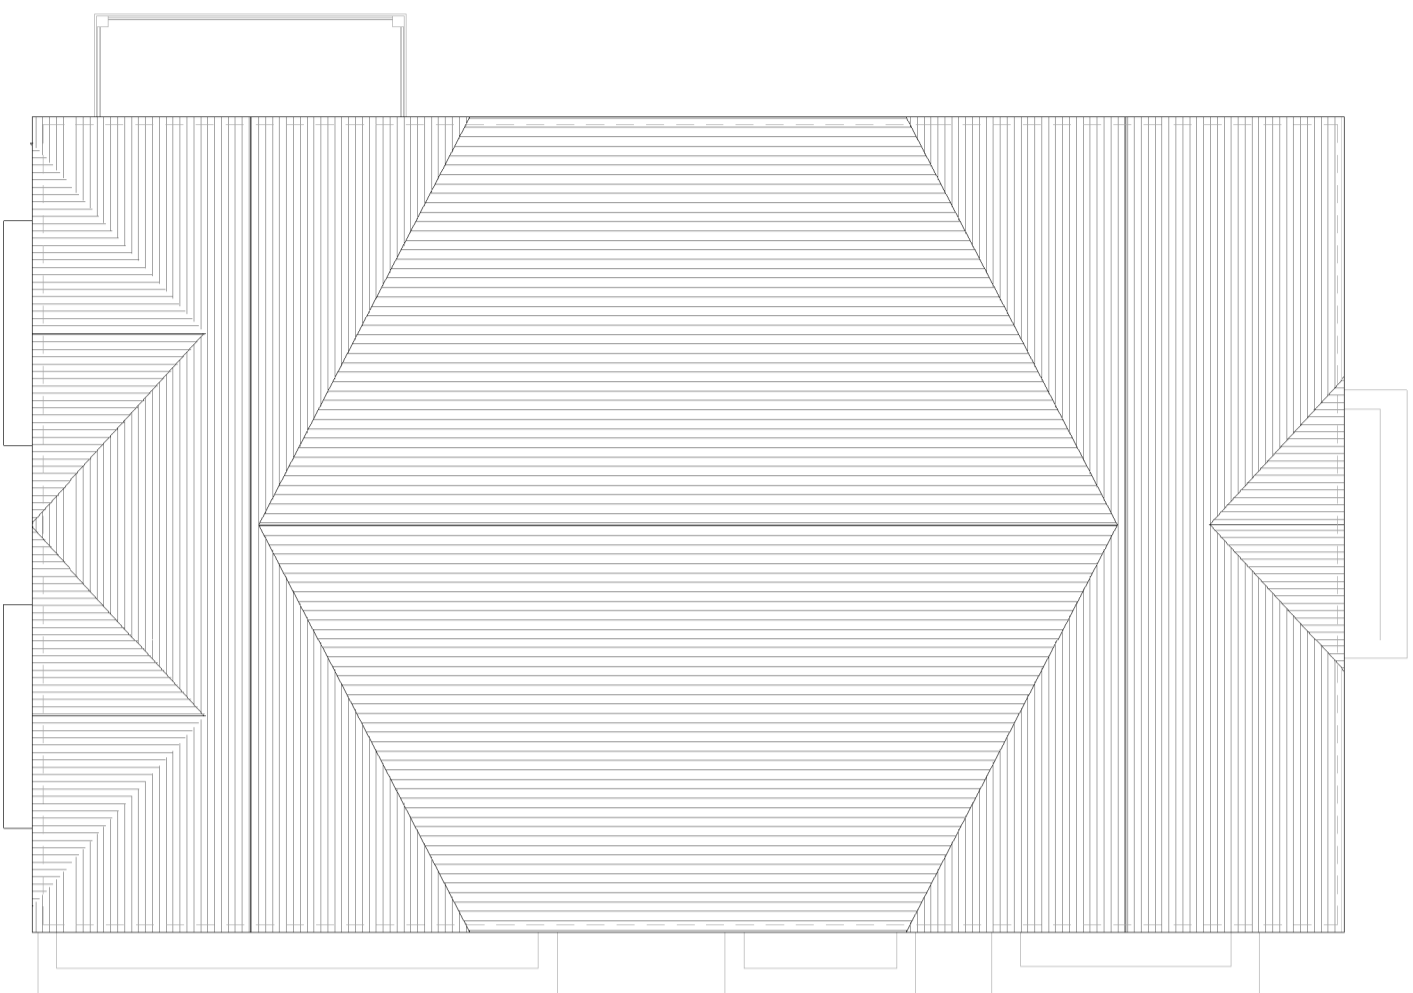

Roof



Front Elevation



Right Flank Elevation




First Floor




Rear Elevation



Left Flank Elevation

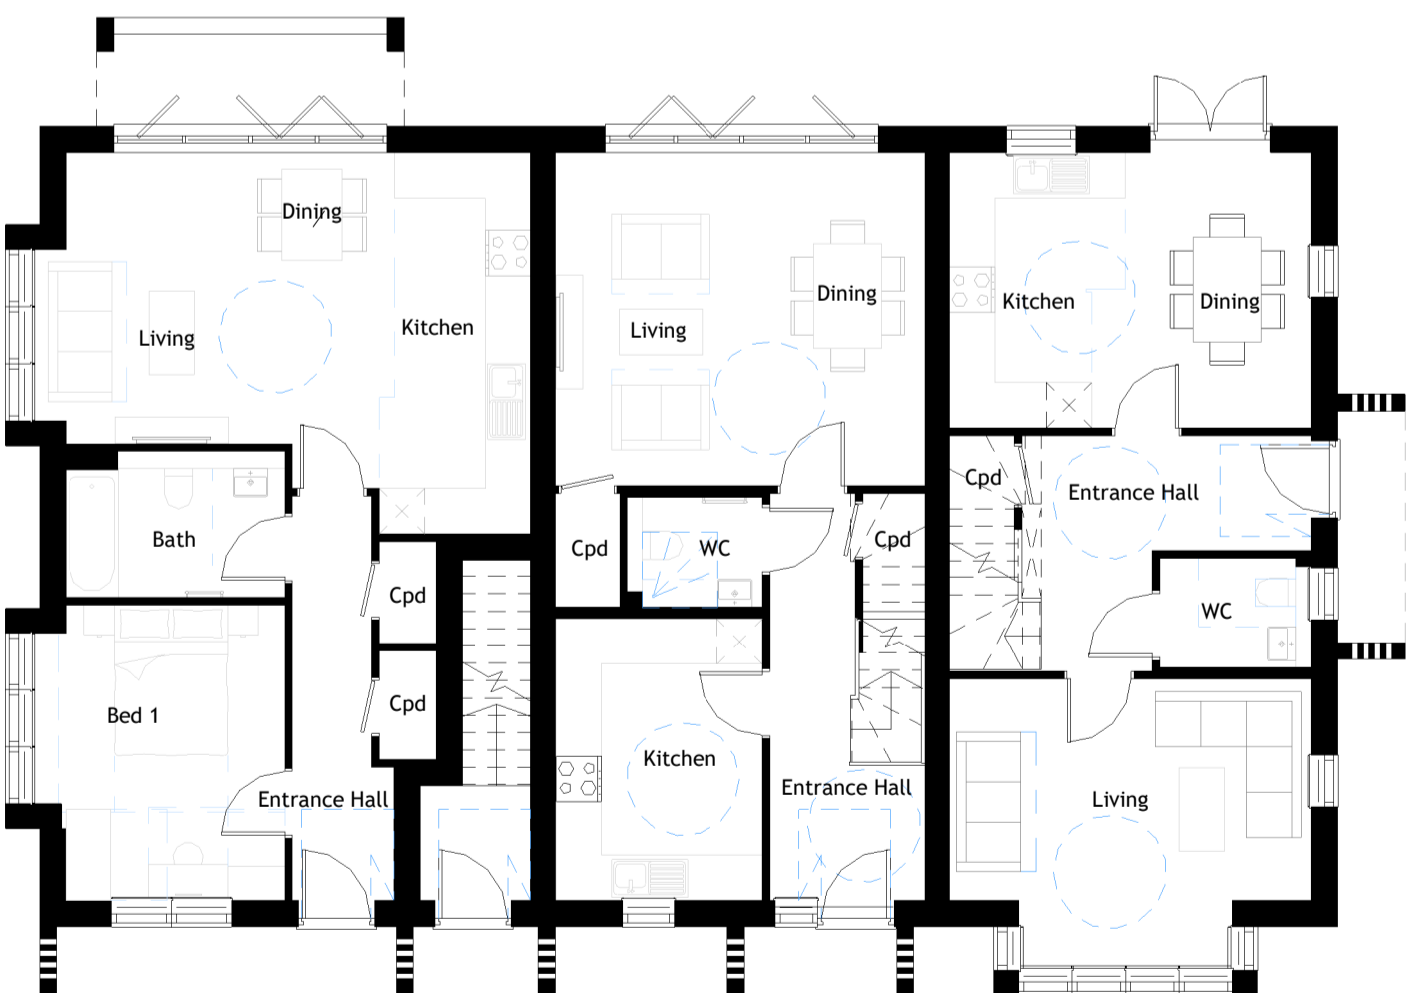

Ground Floor

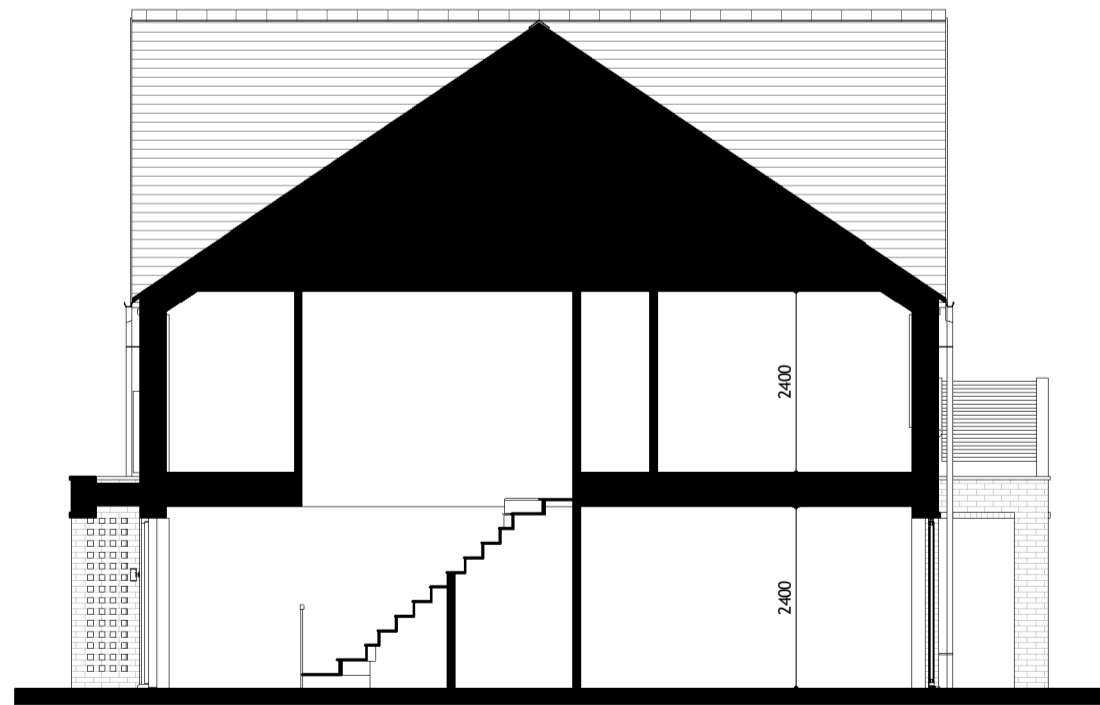

Building Section



## LAND NORTH OF

Burleigh Lane  
Crawley Down  
West Sussex

MERROW WOOD

Drg No. FL24-2191-160

Title Plot 40-43 Plans, Elevations & Section

Revision

Scale at A1

Status

RIBA  
Chartered Practice

1 : 100

PLANNING

