




I. CONTRACTOR IS RESPONSIBLE FOR ALL SETTING  
OUT AND MUST CHECK DIMENSIONS ON SITE  
BEFORE WORK IS PUT IN HAND.

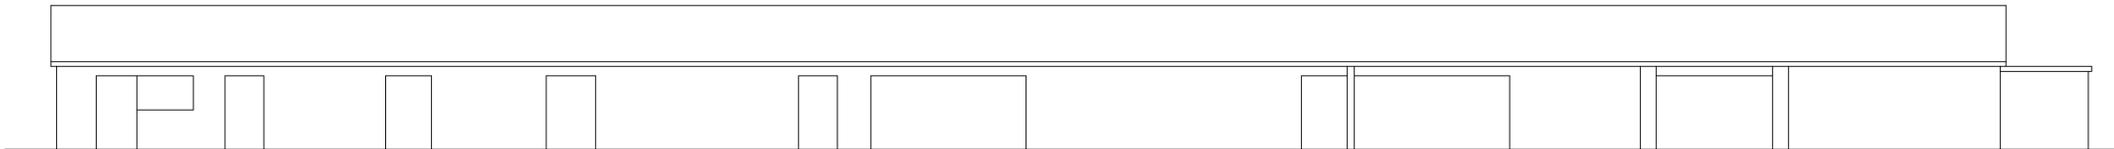


SOUTH ELEVATION

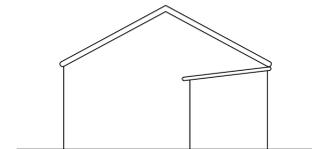

EAST ELEVATION

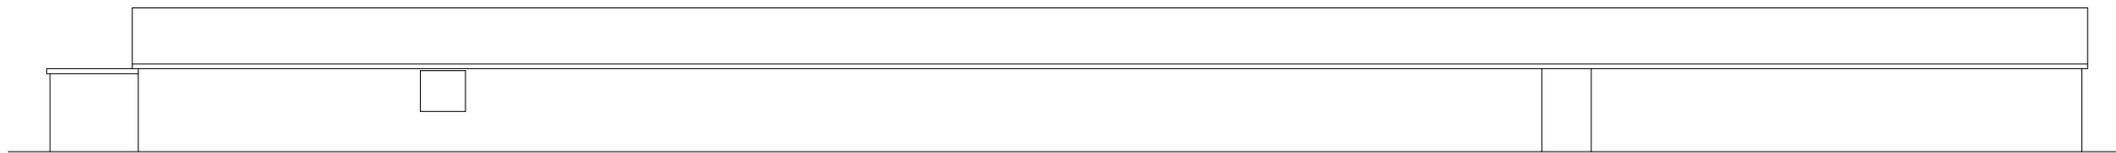

NORTH ELEVATION

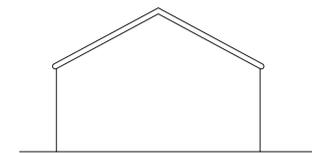


WEST ELEVATION



1: 100 scale 10m @ A1

THIS DWG CAN BE SCALED FOR PLANNING

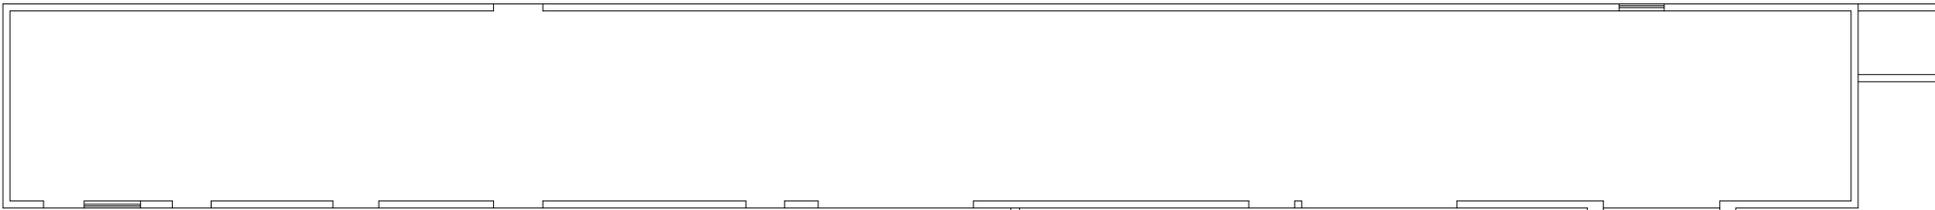

GROUND FLOOR PLAN

PROJECT TITLE  
PILGRIMS FARM  
STAIRBRIDGE LANE  
BOLNEY  
WEST SUSSEX  
RH17 5PA  
  
AS EXISTING

DAVID FRY  
architect  
dfry.architects@gmail.com  
tel. 07860-191198

SCALE	1:100	DWG. NO.	1251 - 01 -
DATE	Apr 22		
DRAWN	DF		