


I. CONTRACTOR IS RESPONSIBLE FOR ALL SETTING OUT AND MUST CHECK DIMENSIONS ON SITE BEFORE WORK IS PUT IN HAND.

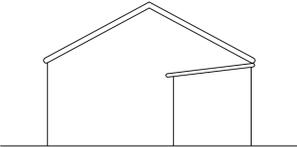


SOUTH ELEVATION




EAST ELEVATION



NORTH ELEVATION

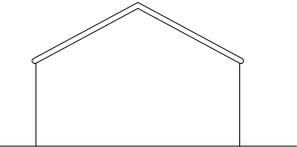

WEST ELEVATION

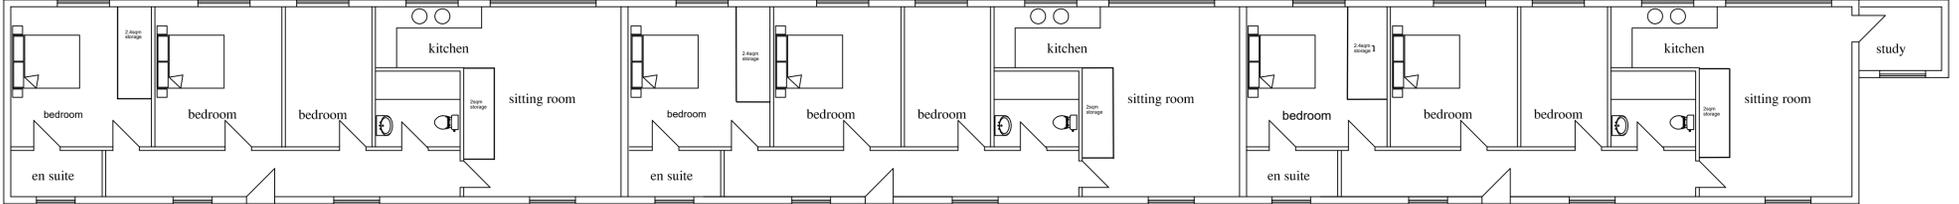

unit 1 93 sq m

unit 2 93 sq m

unit 3 93 sq m

GROUND FLOOR PLAN



1: 100 scale 10m @ A1
THIS DWG CAN BE SCALED FOR PLANNING

PROJECT TITLE
**PILGRIMS FARM
 STAIRBRIDGE LANE
 BOLNEY
 WEST SUSSEX
 RH17 5PA**

AS PROPOSED

DAVID FRY
 architect

dfry.architects@gmail.com
 tel. 07860-191198

SCALE	1:100	DWG. NO.	1251 - 03 B
DATE	Apr 22		
DRAWN	D F		