




I. CONTRACTOR IS RESPONSIBLE FOR ALL SETTING OUT AND MUST CHECK DIMENSIONS ON SITE BEFORE WORK IS PUT IN HAND.

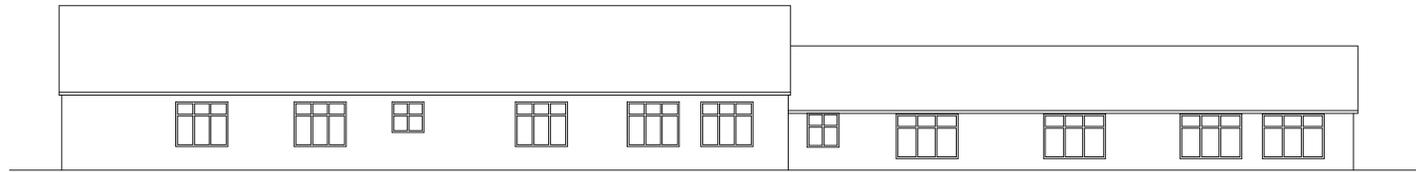

SOUTH ELEVATION

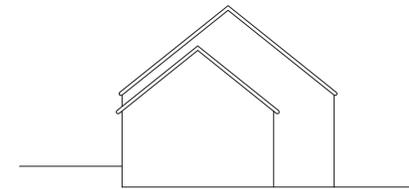


EAST ELEVATION

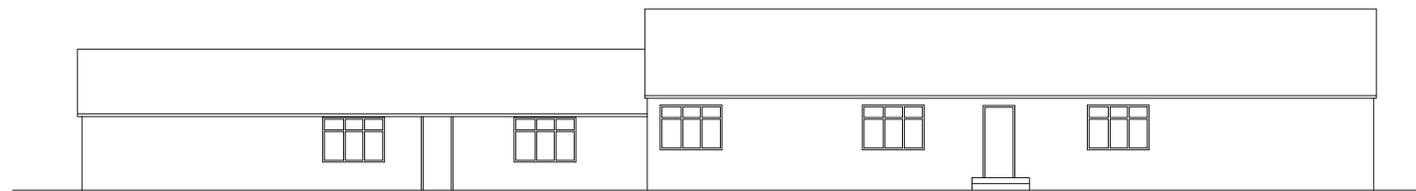

NORTH ELEVATION



WEST ELEVATION

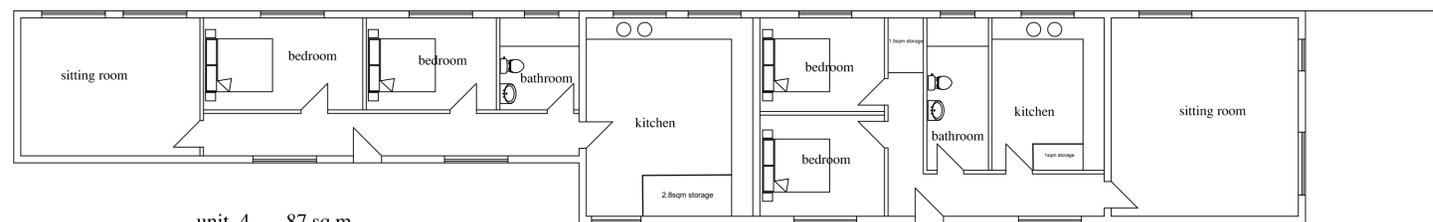

unit 4 87 sq m

unit 5 85 sq m

GROUND FLOOR PLAN



1: 100 scale 10m @ A1

THIS DWG CAN BE SCALED FOR PLANNING

PROJECT TITLE
PILGRIMS FARM
STAIRBRIDGE LANE
BOLNEY
WEST SUSSEX
RH17 5PA

AS PROPOSED

DAVID FRY
architect

dfry.architects@gmail.com
tel. 07860-191198

SCALE	1:100	DWG. NO.	1251 - 04 -
DATE	Apr 22		
DRAWN	D F		