




- Revisions:
- 00 29 September 25
 - 01 09 October 25
 - 02 10 October 25
 - 03 04 February 26
 - 04 05 February 26

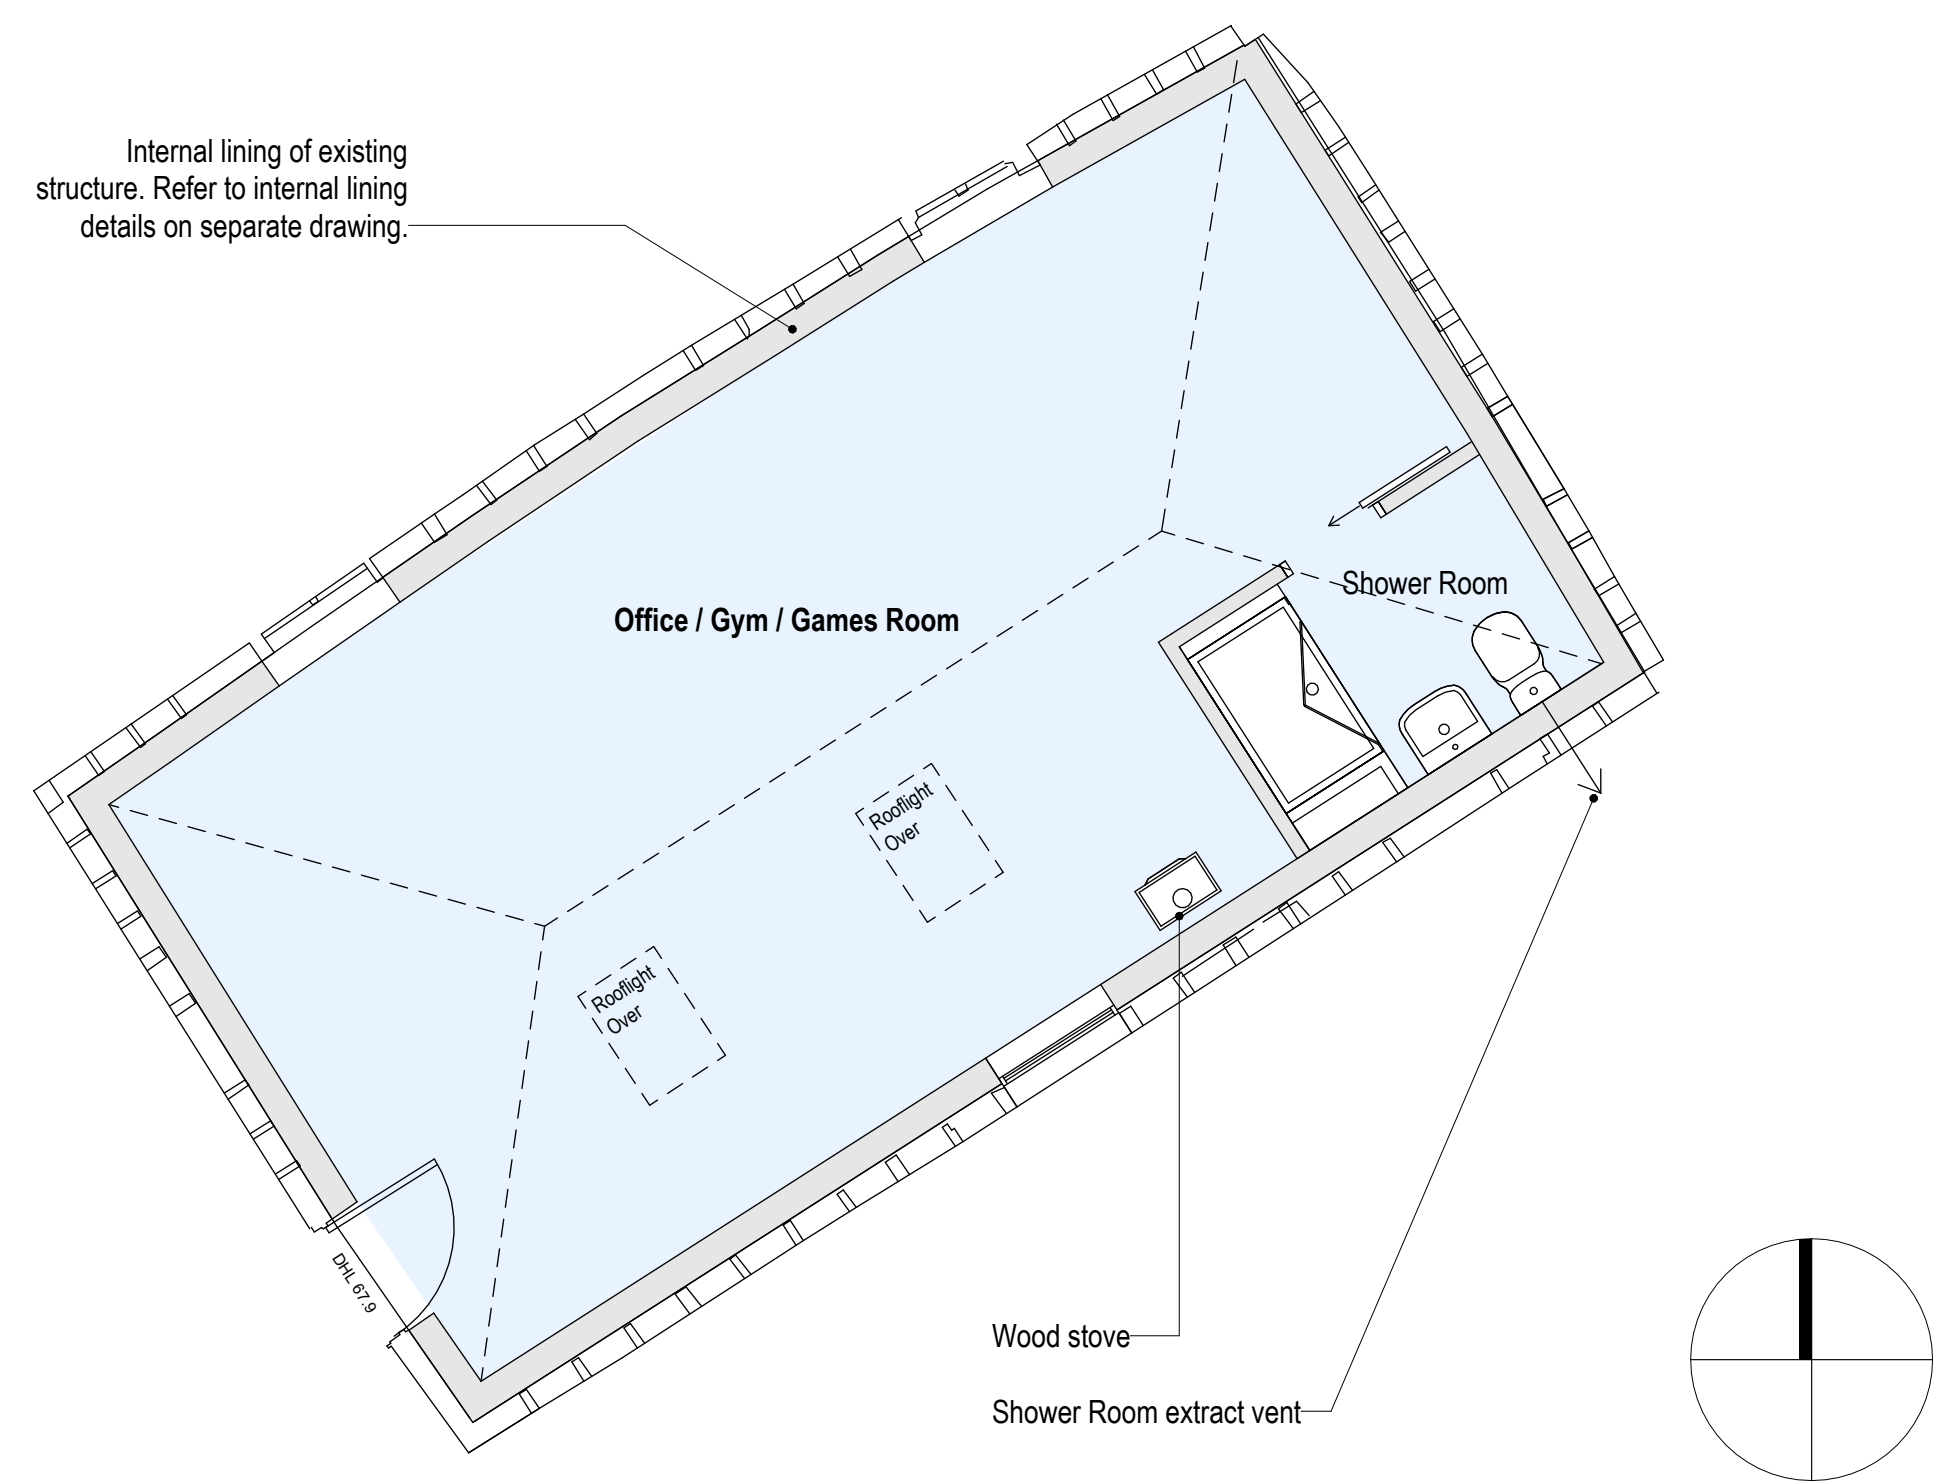


Proposed First Floor Plan
1 : 50 Scale

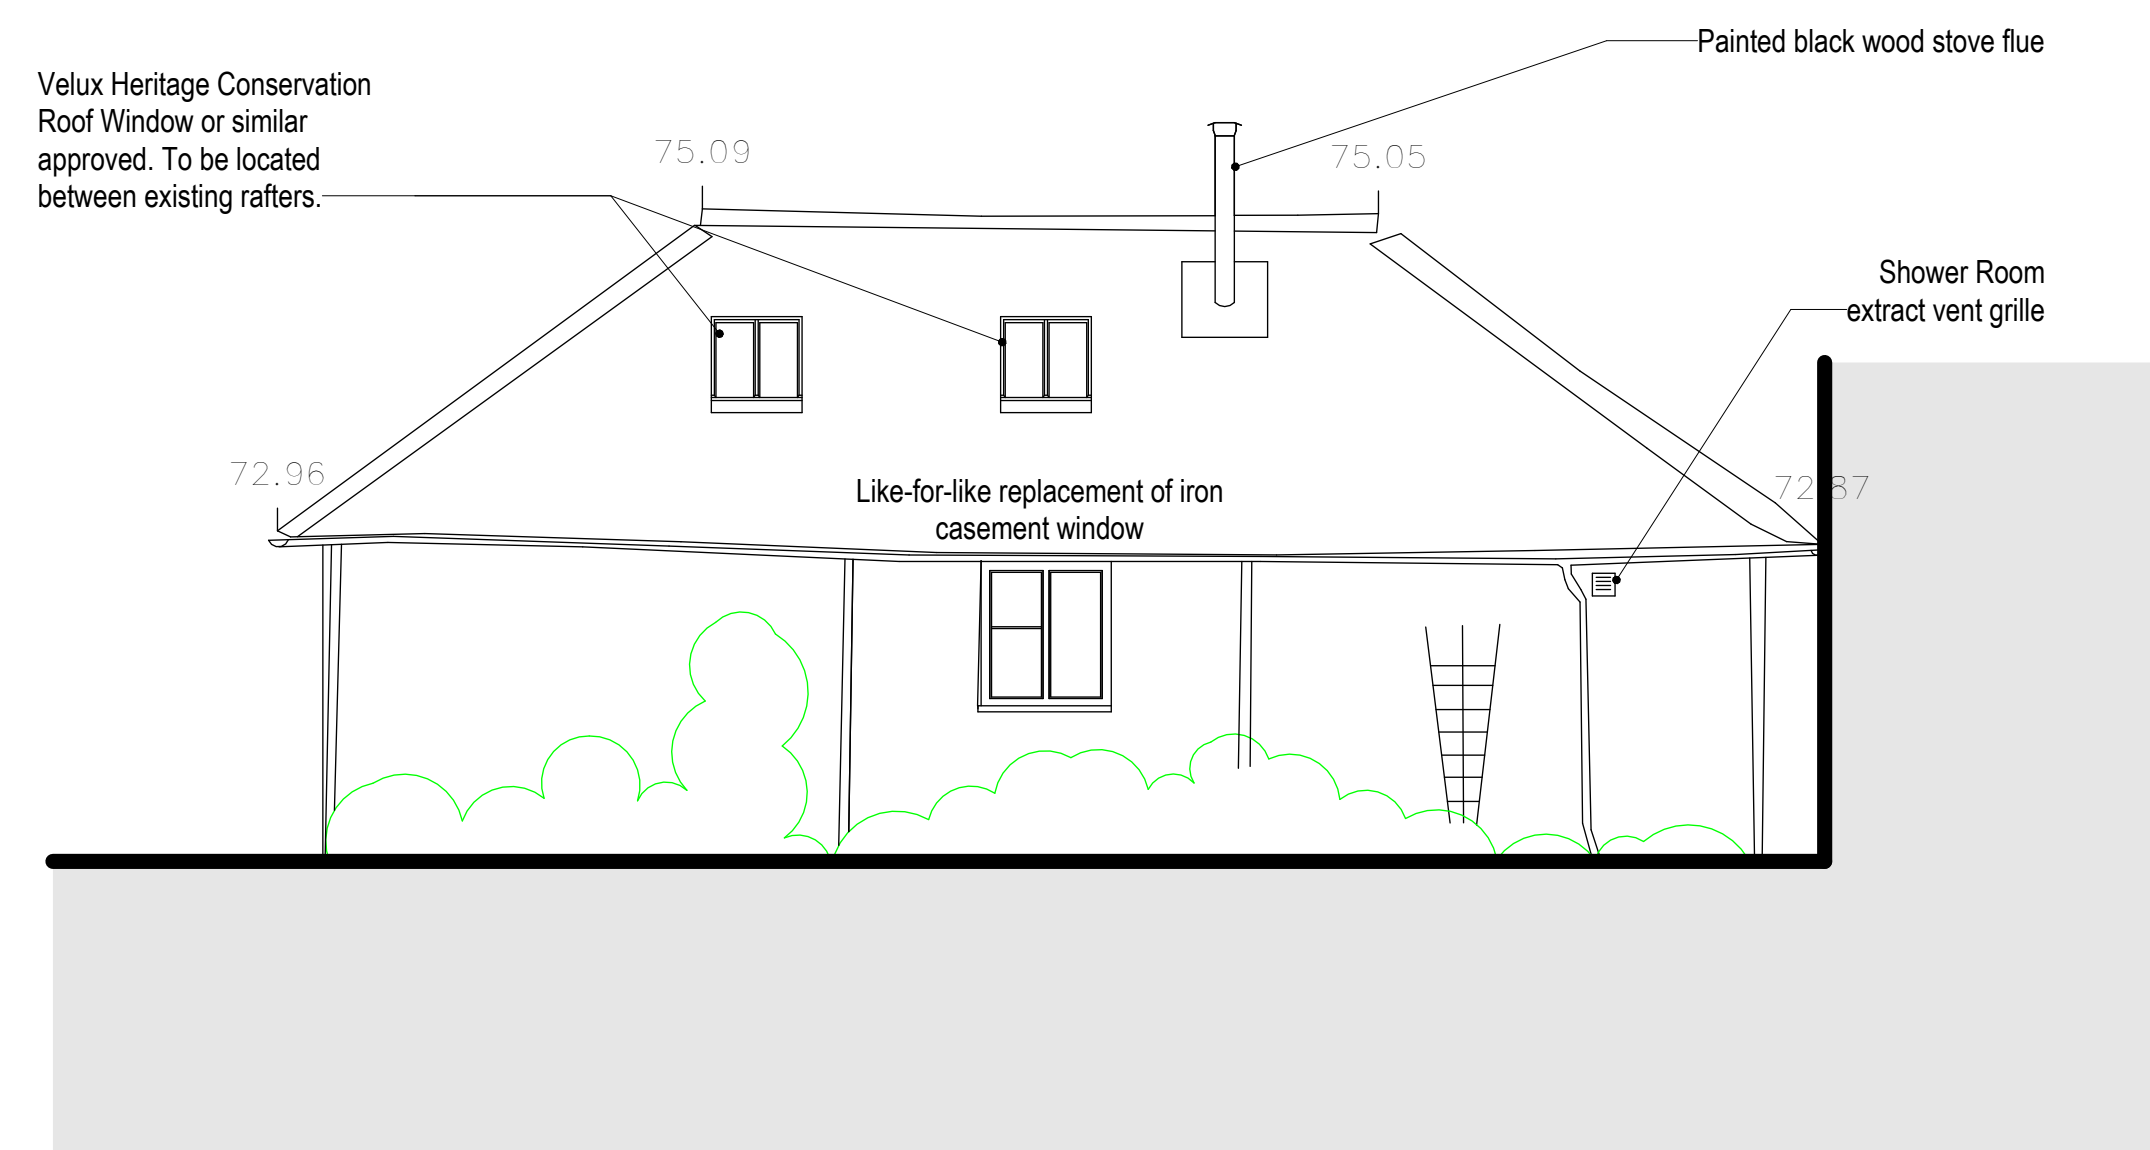


Proposed SE Elevation
1 : 50 Scale

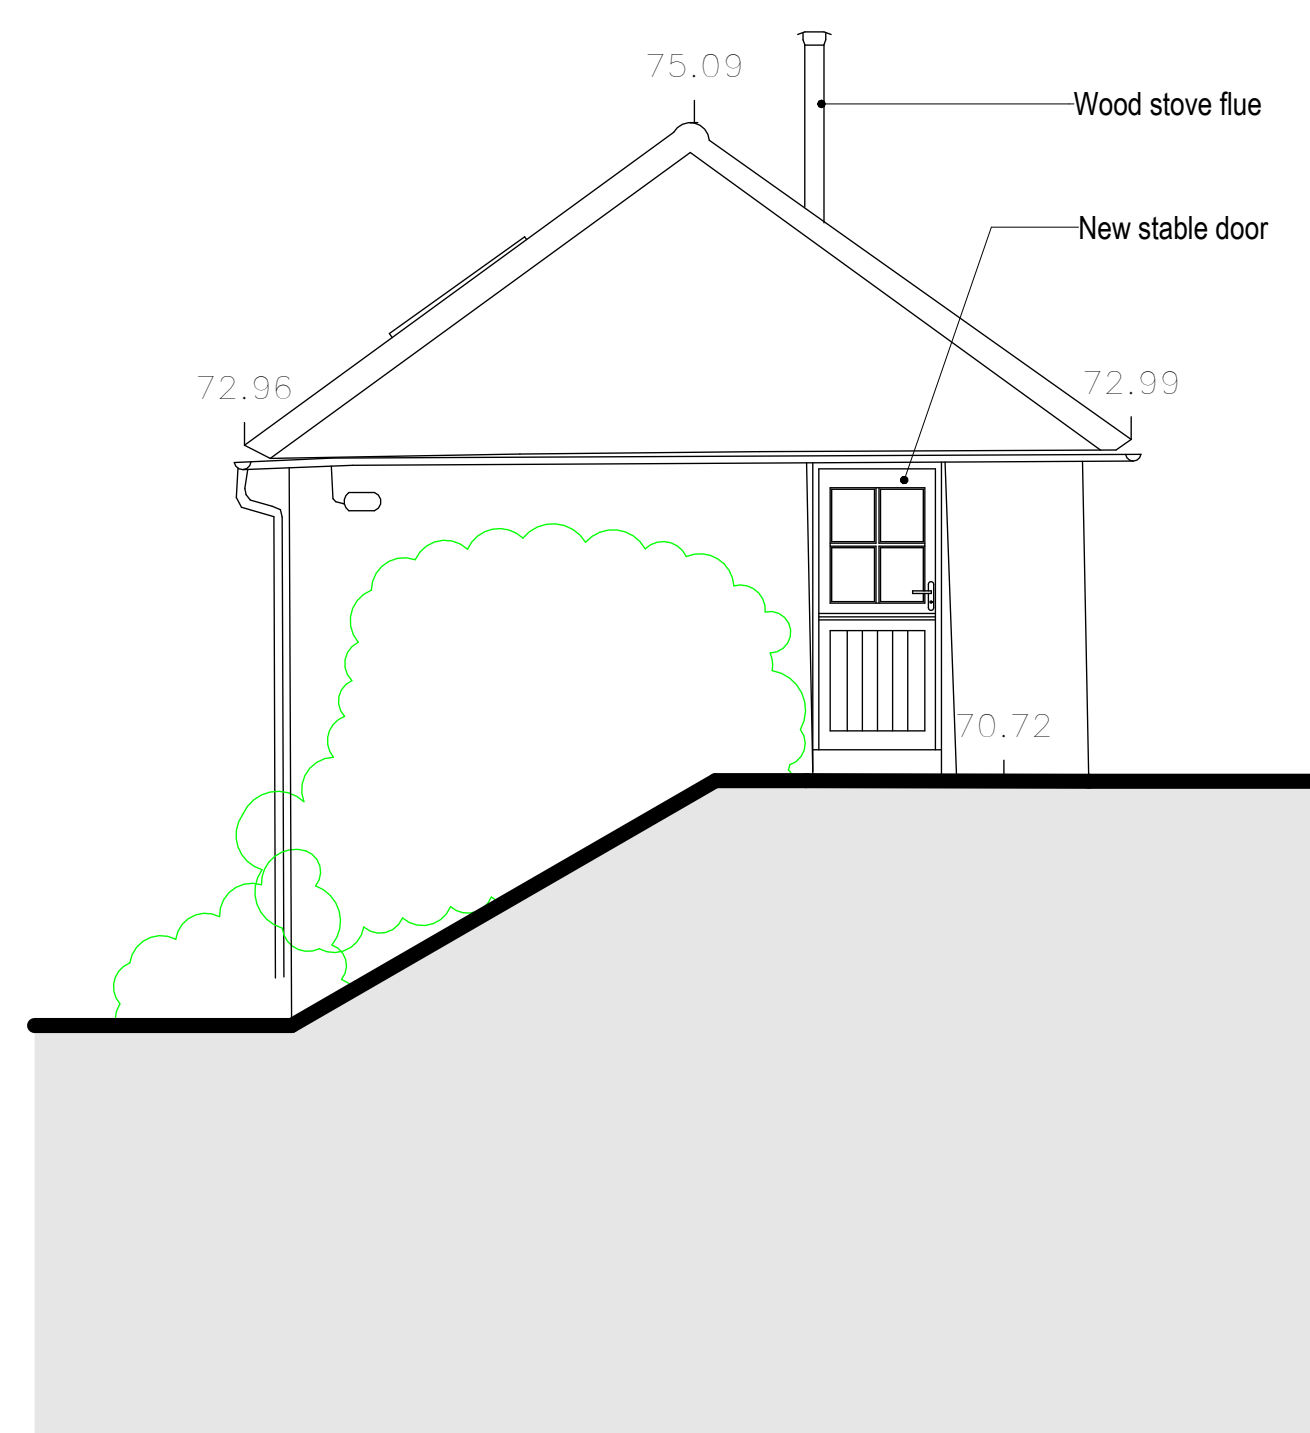

Proposed SW Elevation
1 : 50 Scale

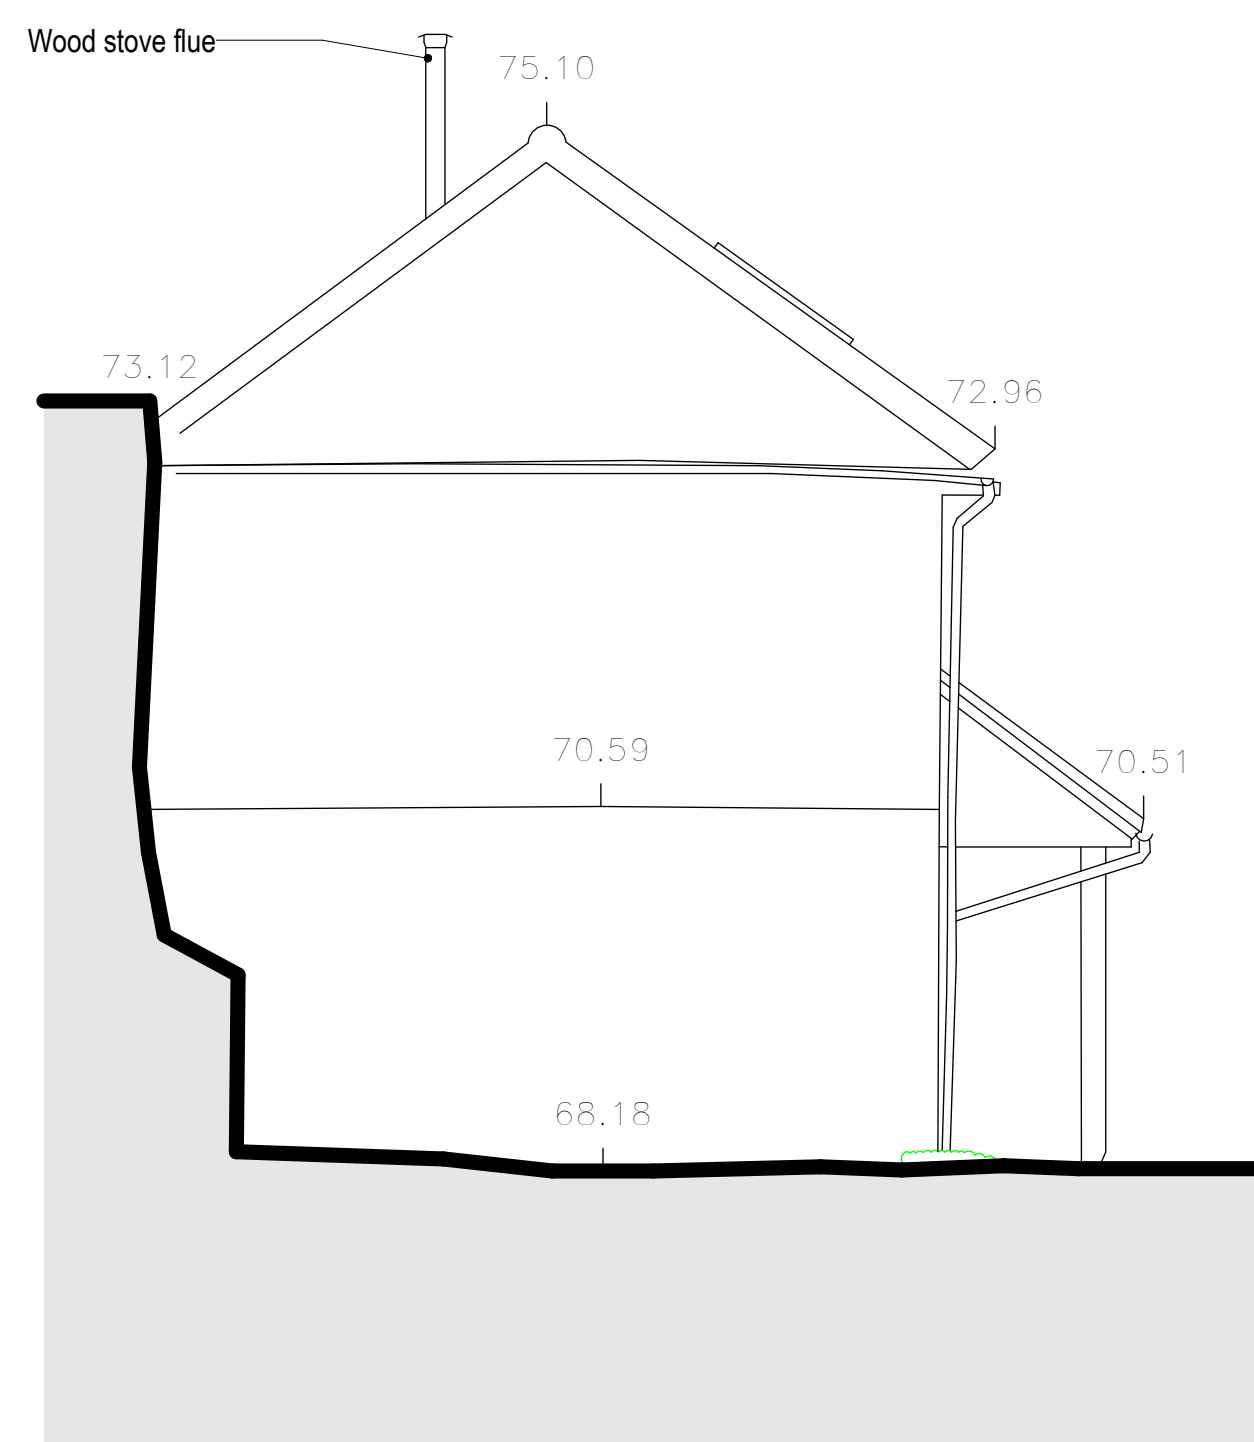

Proposed NE Elevation
1 : 50 Scale

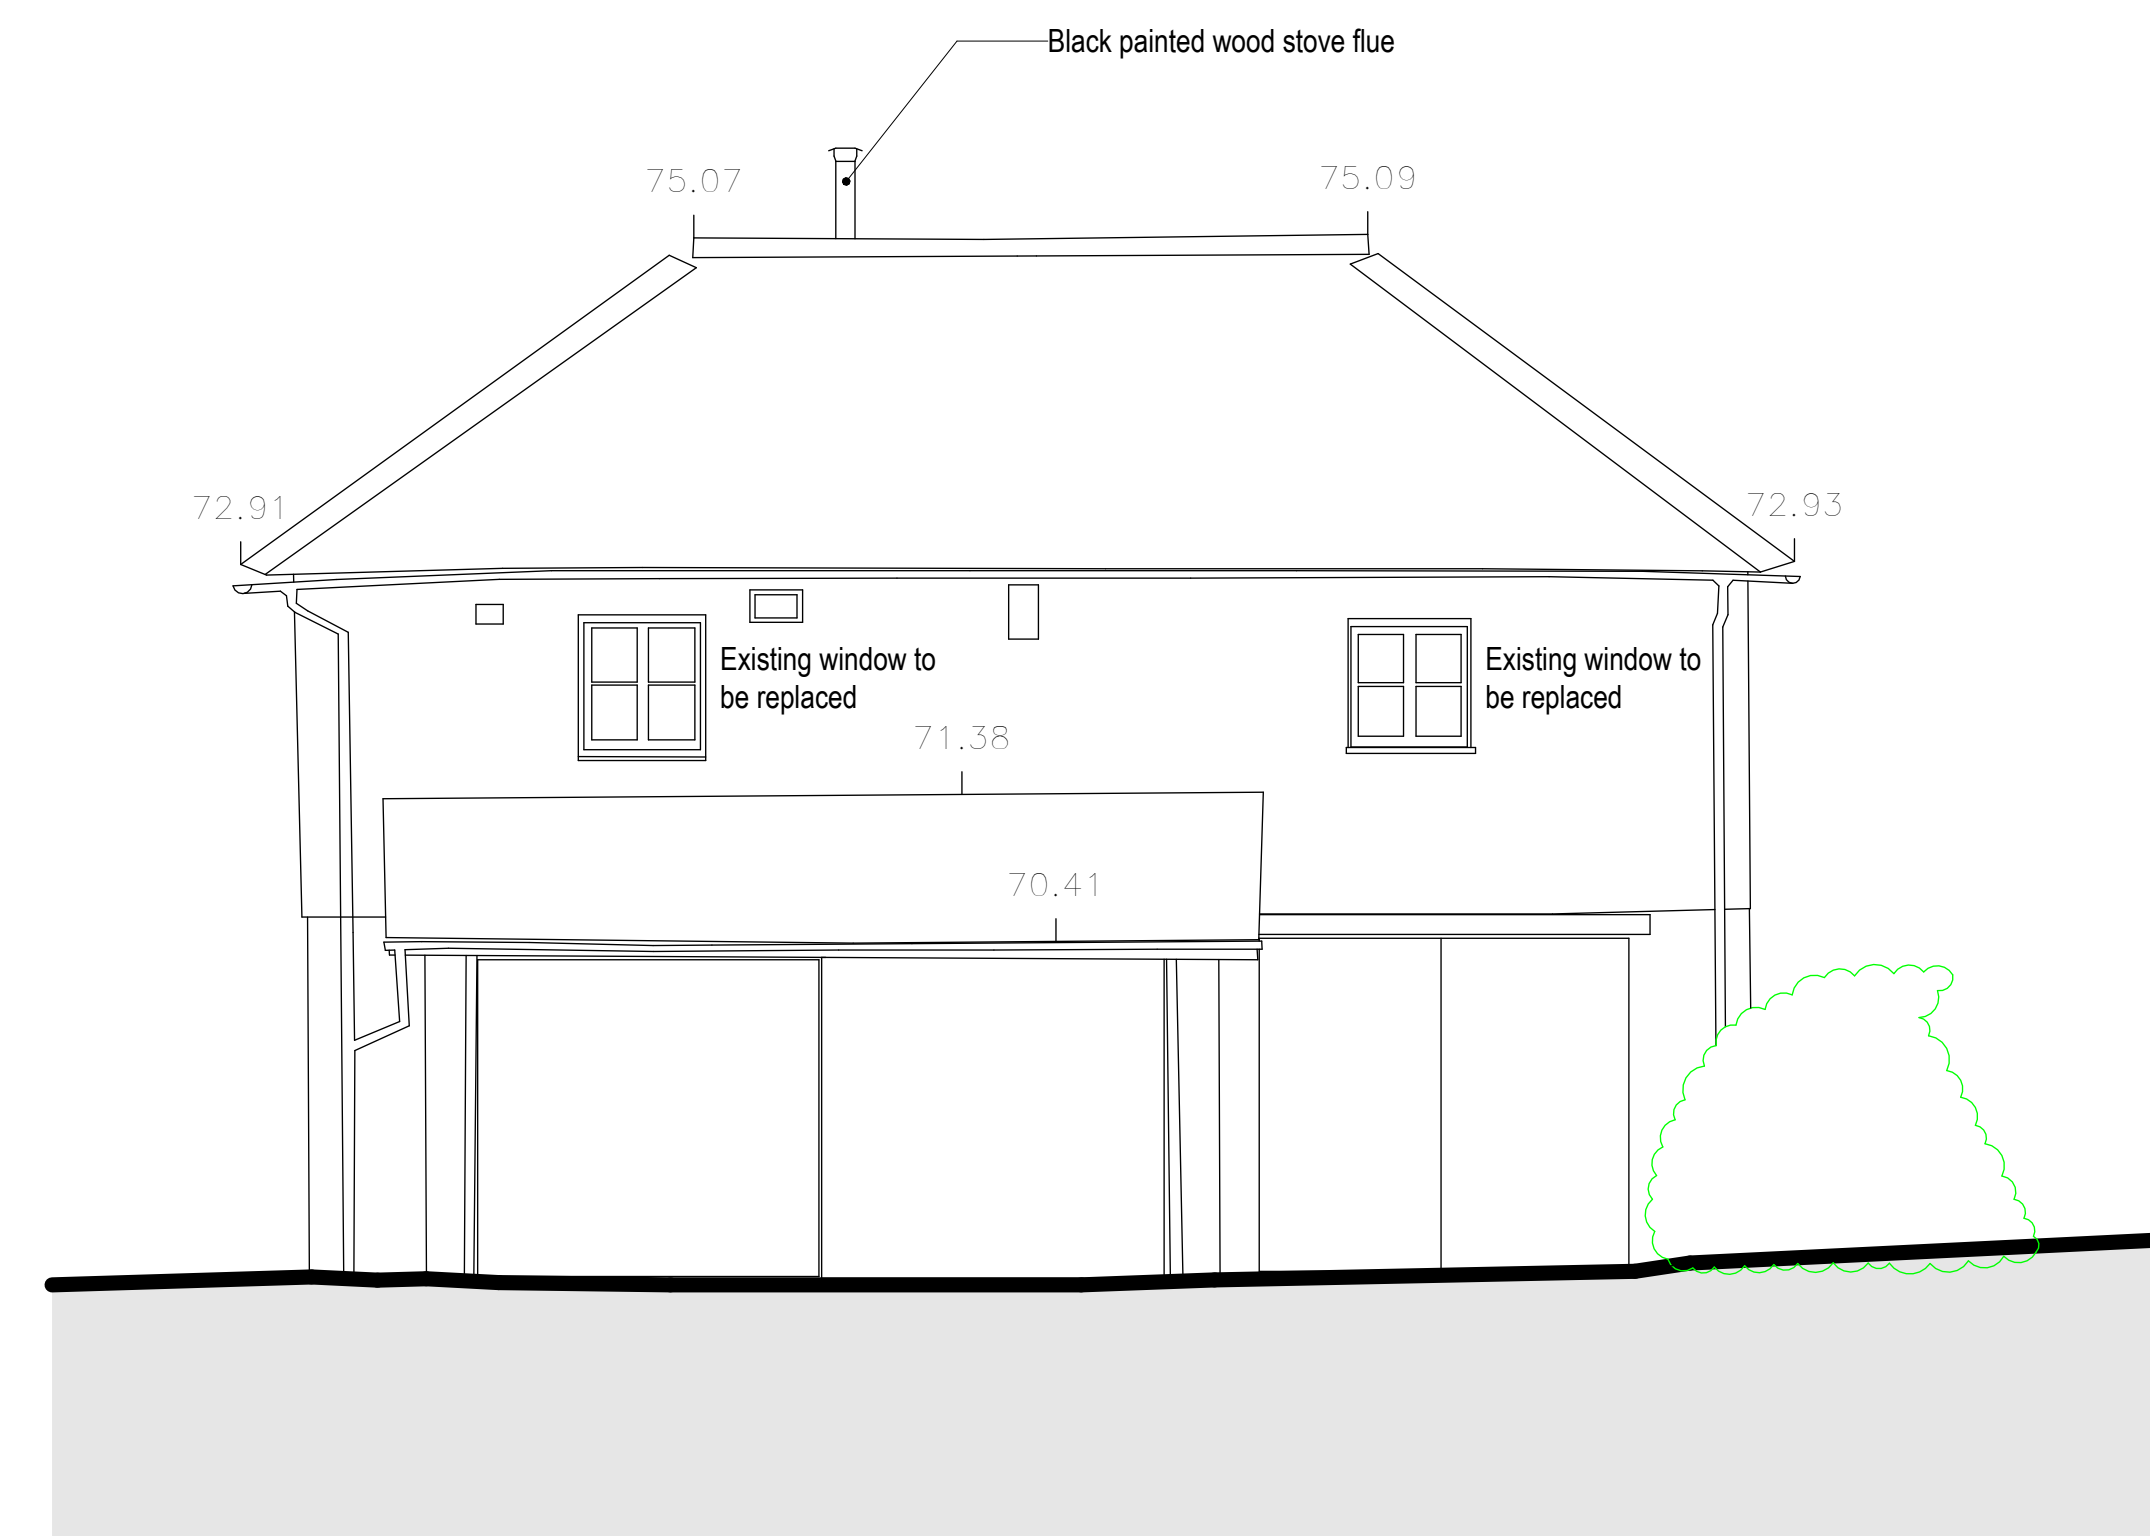

Proposed NW Elevation
1 : 50 Scale

PLANNING

North Hall,
Staplefield
RH17 6AS
for

Jackie Stone

2428-D3200-rev 04

Scale: 1:50 @ A1
Date: 29 September 2025

Proposed Plan &
Elevations