



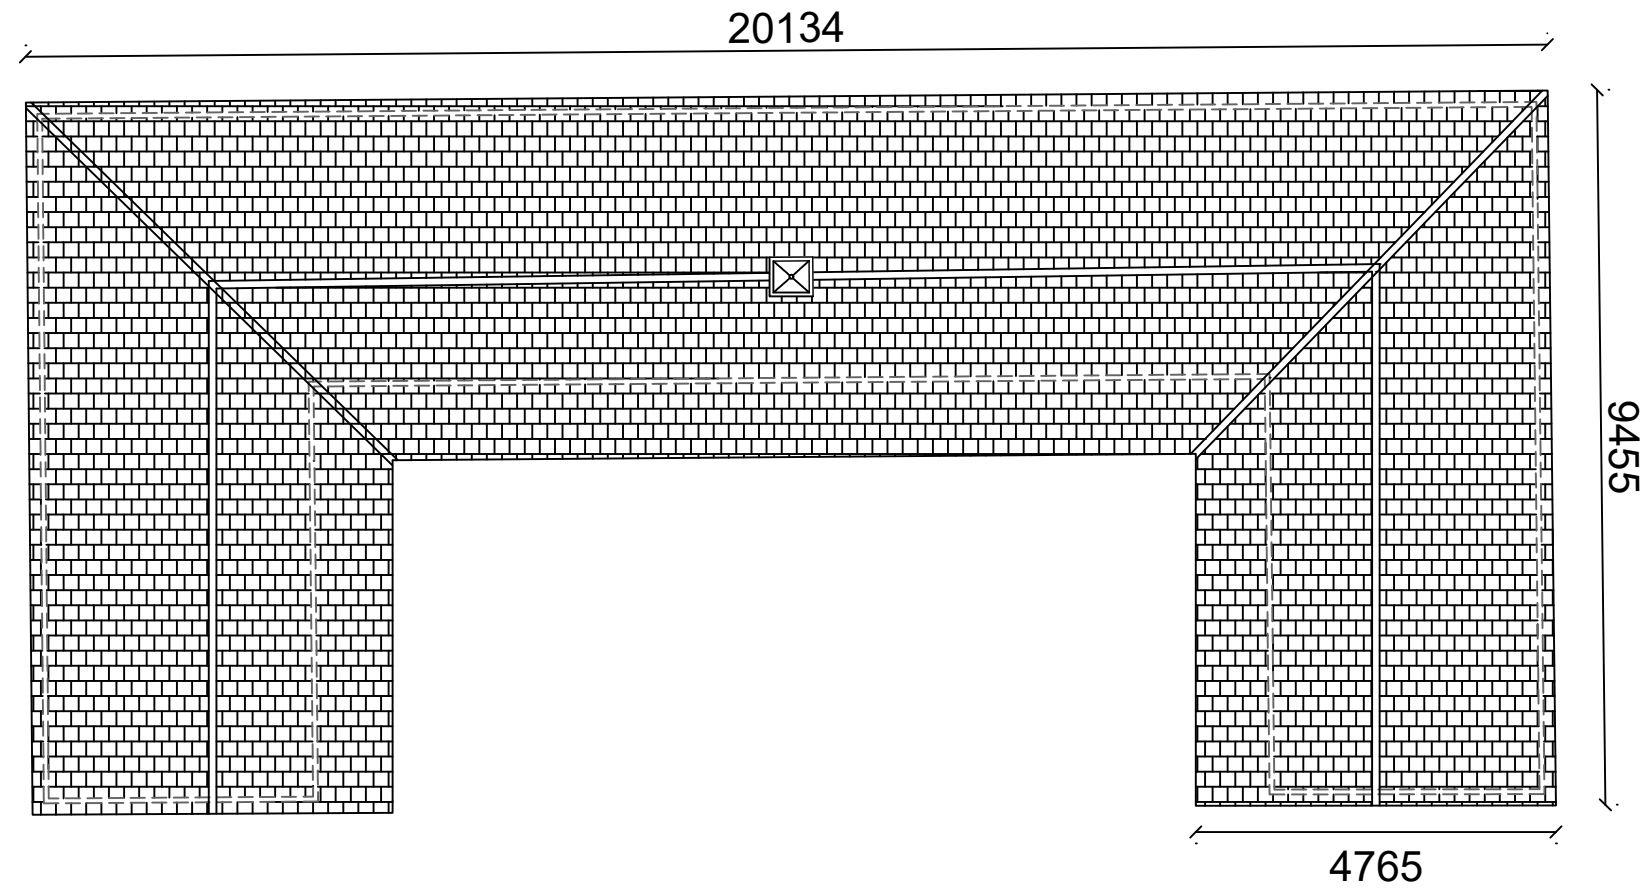

Roof Plan

## Stables Building - Existing Roof Plan

Scale 1:100 (when printed at A3)

 

**EQUUS**  
DESIGN AND BUILD

+44 (0) 1865 920200

enquiries@equusdesignandbuild.com

Proposed Development

Plummerden House

|        |                                               |
|--------|-----------------------------------------------|
| Client |                                               |
| Site   | Park Lane, Lindfield<br>West Sussex, RH16 2QS |
| Phone  |                                               |

- All dimensions in millimeters. All dimensions and levels to be checked by contractor prior to commencing work.  
- Assume drawings not to scale, use figured dimensions. Do not scale from drawings.  
- Work done shall confirm to the issued drawings and specifications. No changes to be made unless by prior consultation with Deverson Design & Equus Works.  
- Copyright and Intellectual Property rights are owned by Deverson Design, reproduction or use of design by any party for any purpose is expressly forbidden without the written consent of Deverson Design & Equus Works.

Client approved, no further changes

(sign) .....

(date) .....

Project No

Drawing Title Stables Building - Existing Roof Plan

Pages

Drawn AD December 2024

Review

Leader

Stage DRAFT

Scale 1:100 (A3)

Paper A3

