



# Stanbridge Farm Studios Existing Elevations

North Elevation

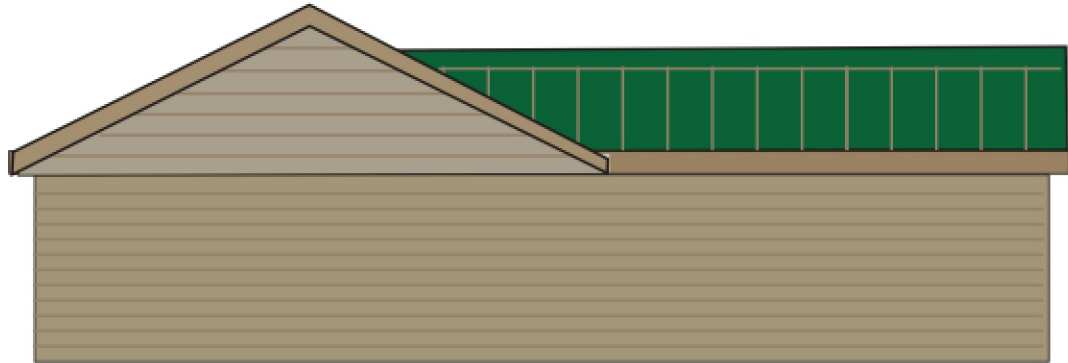

South Elevation

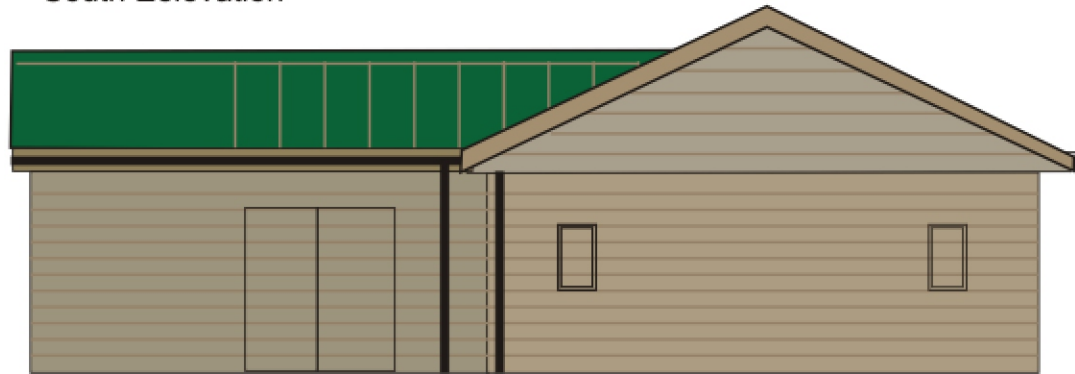

## Stanbridge Farm Studios Existing elevations

Stanbridge Farm Studios  
Stanbridge Lane  
Staplefield  
Haywards Heath Rh17 6BB  
tel 01444 400432  
Mob 07889 921197

Scale 1:100 A4  
Drawn RGB ,  
Date 4-11-2025

Drawing No Existing Plans and elevations  
Existing plans and elevations CDR pg3