



Stanbridge Farm Studios Proposed elevations

North Elevation

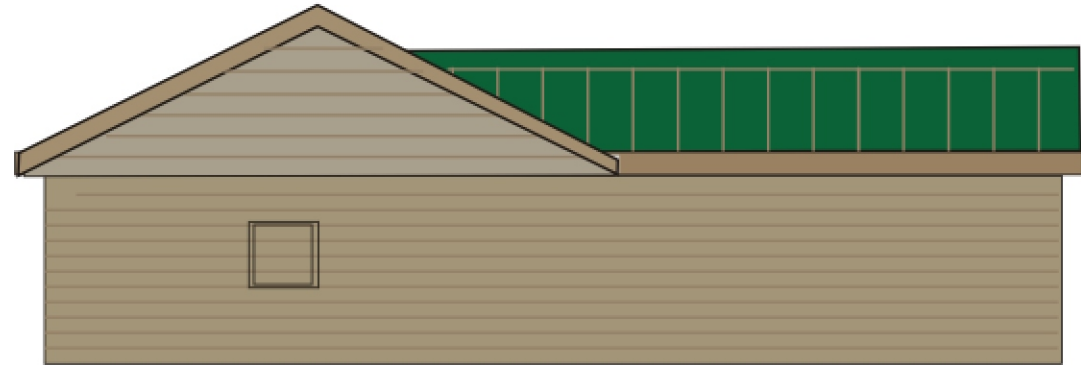

South Elevation

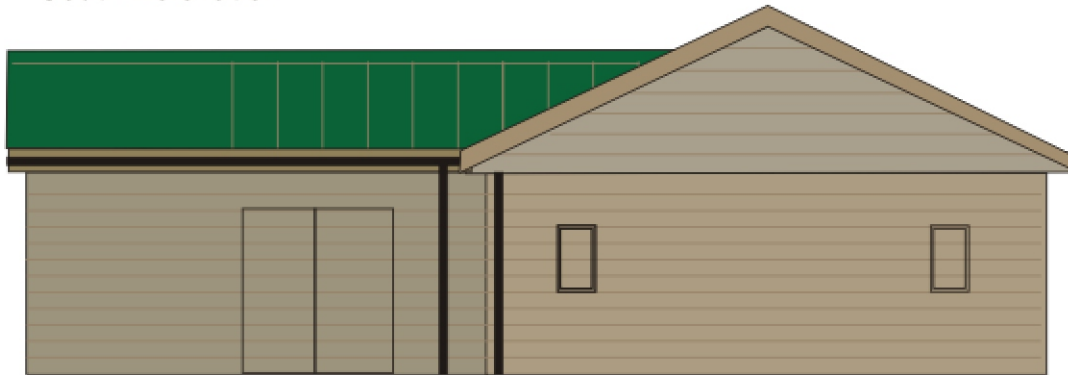

Stanbridge Farm Studios Proposed elevations

Stanbridge Farm Studios Scale 1:100 A4
Stanbridge Lane Drawn RGB ,
Staplefield Date 4-11-2025
Haywards Heath Rh17 6BB
tel 01444 400432
Mob 07889 921197
Drawing No: Existing Plans and elevations
Existing plans and elevations CDR pg5