



Stanbridge Farm Studios Proposed elevations

East Elevation

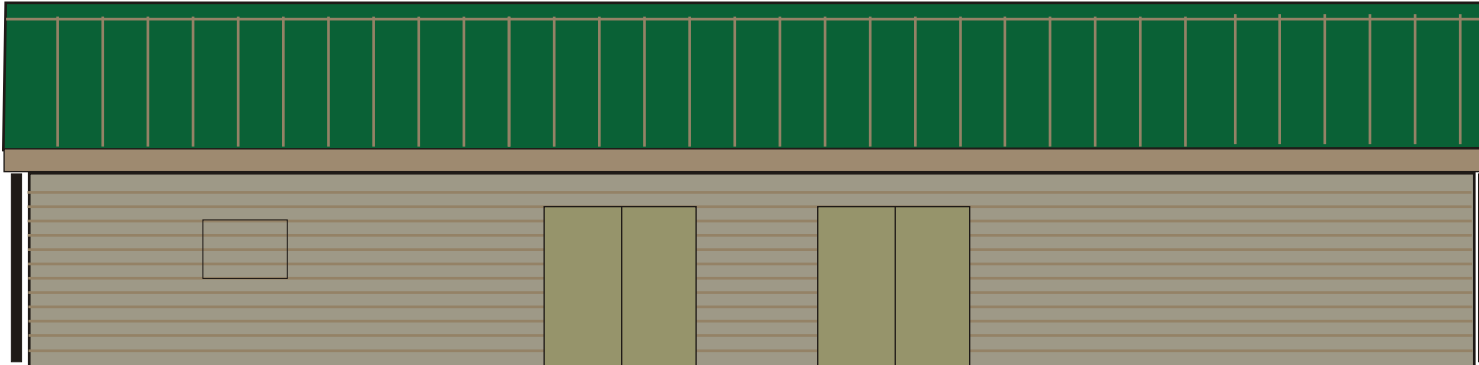

West Elevation

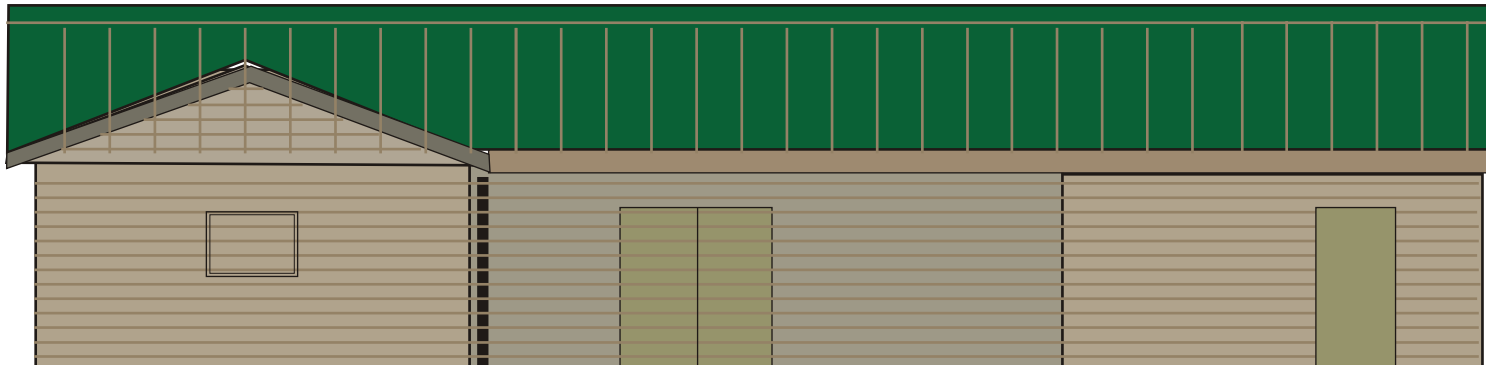

Stanbridge Farm Studios Proposed elevations

Stanbridge Farm Studios Scale 1:100 A4
Stanbridge Lane Drawn RGB ,
Staplefield Date 4-11-2025
Haywards Heath Rh17 6BB
tel 01444 400432
Mob 07889 921197
Drawing No: Existing Plans and elevations
Existing plans and elevations CDR pg6

Grid Reference
TQ 26816 27242
Grid Reference (6 figure)
TQ268272
X (Easting) , Y (Northing)
526816 , 127242
Latitude , Longitude (decimal)
51.030566 , -0.19290447
Latitude , Longitude (degs, mins, secs)
51°01'50"N , 000°11'34"W
What3Words :
occupiers.freely.defends