
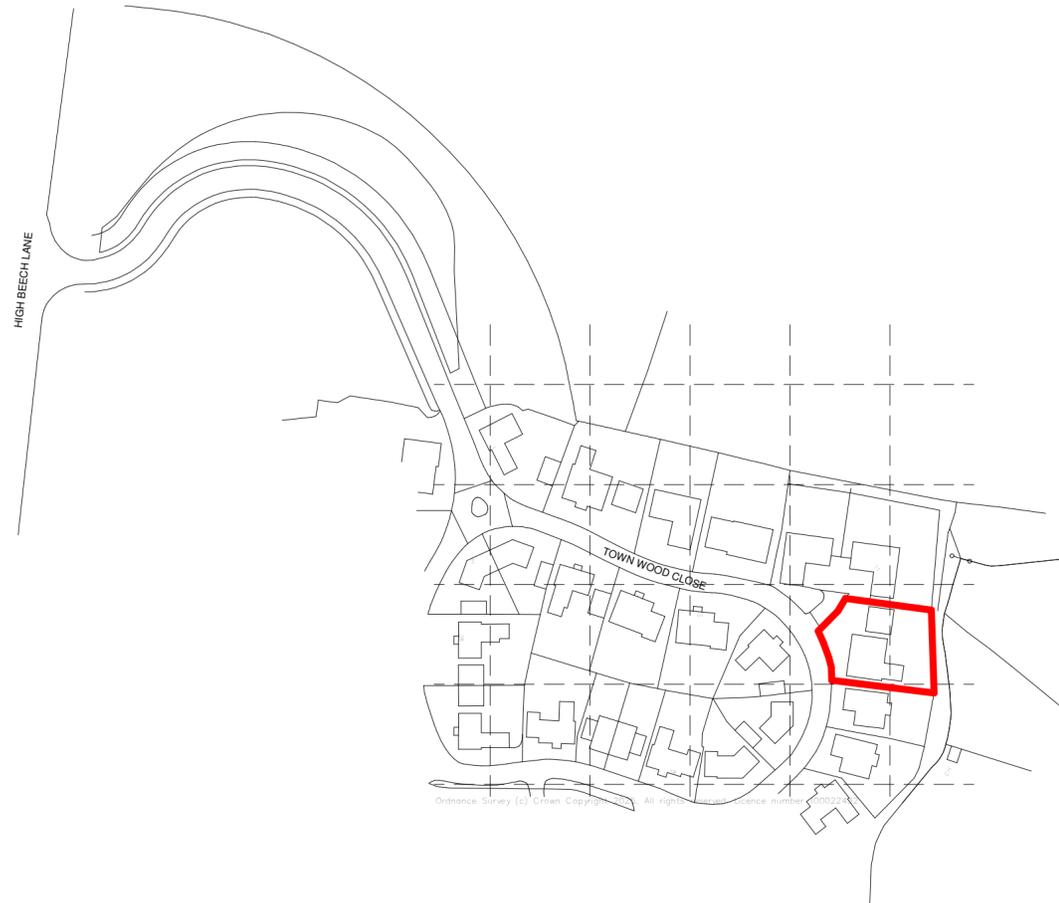


0m 10m 20m 30m 40m 50m

VISUAL SCALE 1:500 @ A2

0m 25m 50m 75m 100m 125m

VISUAL SCALE 1:1250 @ A2

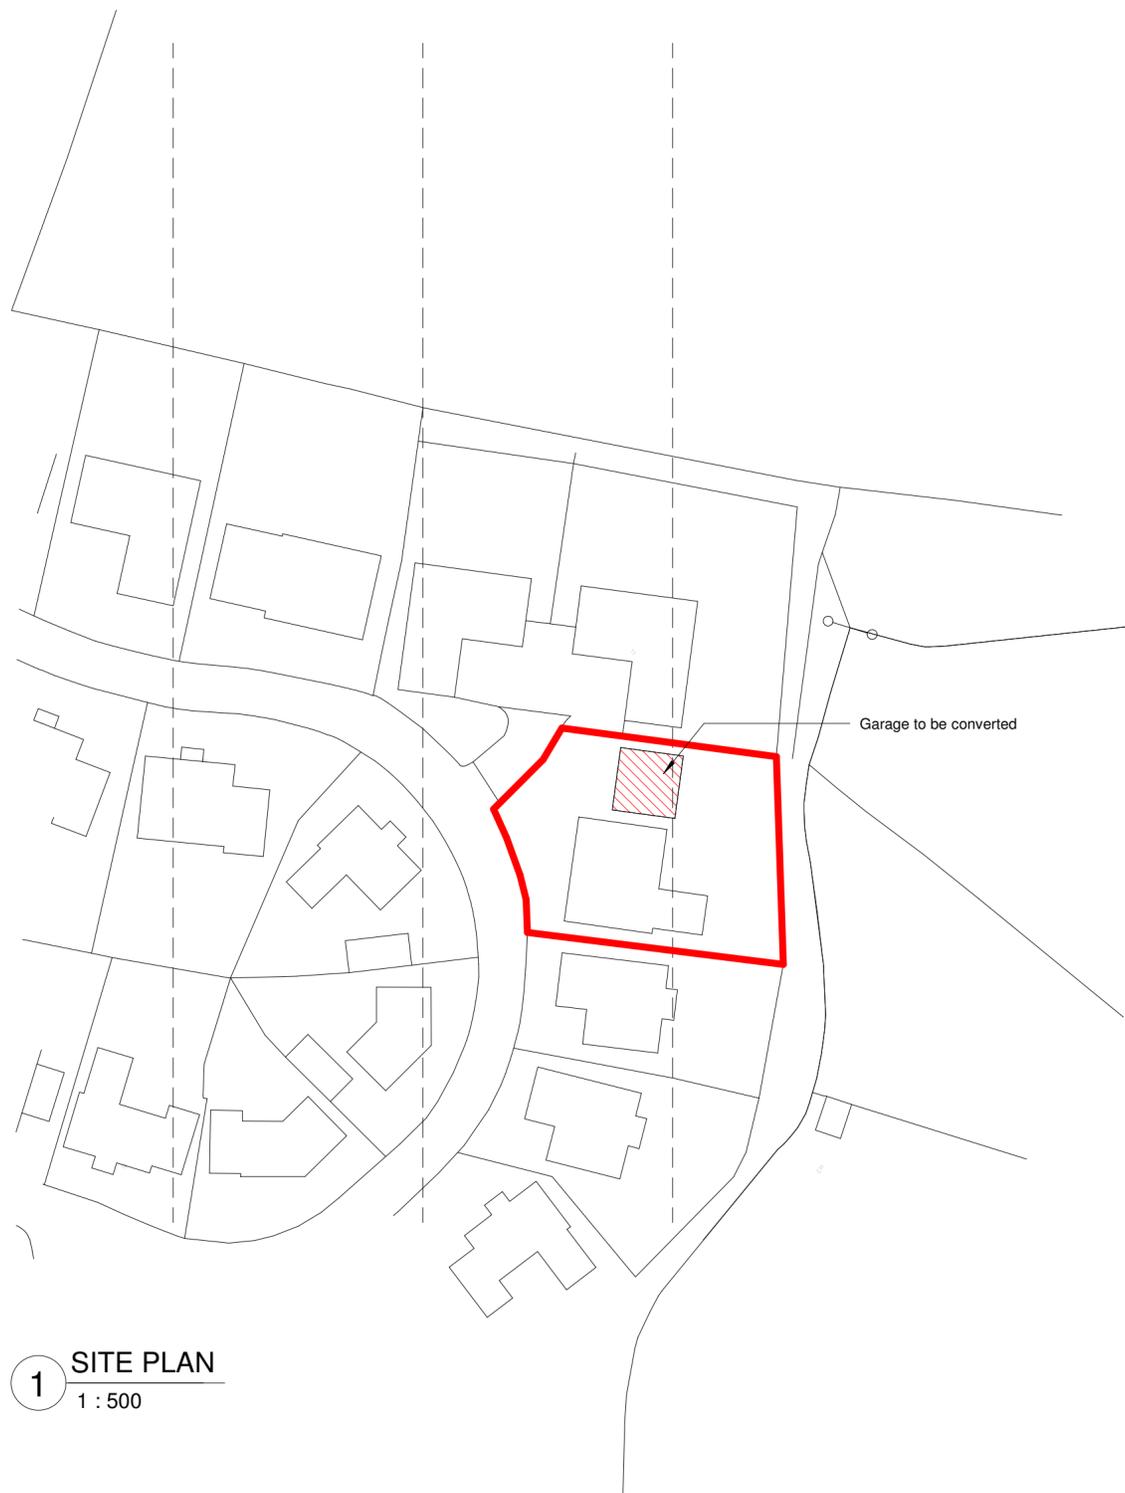

1 SITE PLAN
1 : 500

2 LOCATION PLAN
1 : 1250

Rev	Description	Date



4 Union Place | Worthing | BN11 1LG
info@kronadesign.co.uk
kronadesign.co.uk
01903 256150

PROJECT
Garage Conversion

ADDRESS
**13 Town Wood Close
Lindfield
Haywards Heath**

TITLE
Site Plan & Location Plan

CLIENT
Mr & Mrs Flynn

DRAWN	STATUS	DATE
JLB	Design	04/11/25

SCALE (@ A2)	PROJECT NUMBER
As indicated	KD.1767

DRAWING NUMBER	REV
A.001	