



VISUAL SCALE 1:100 @ A2

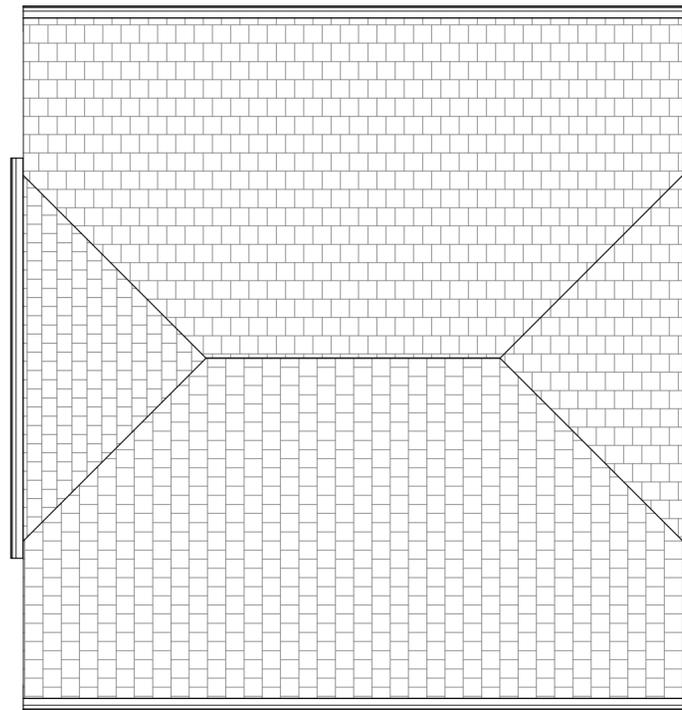

**2** ROOF PLAN  
1:50

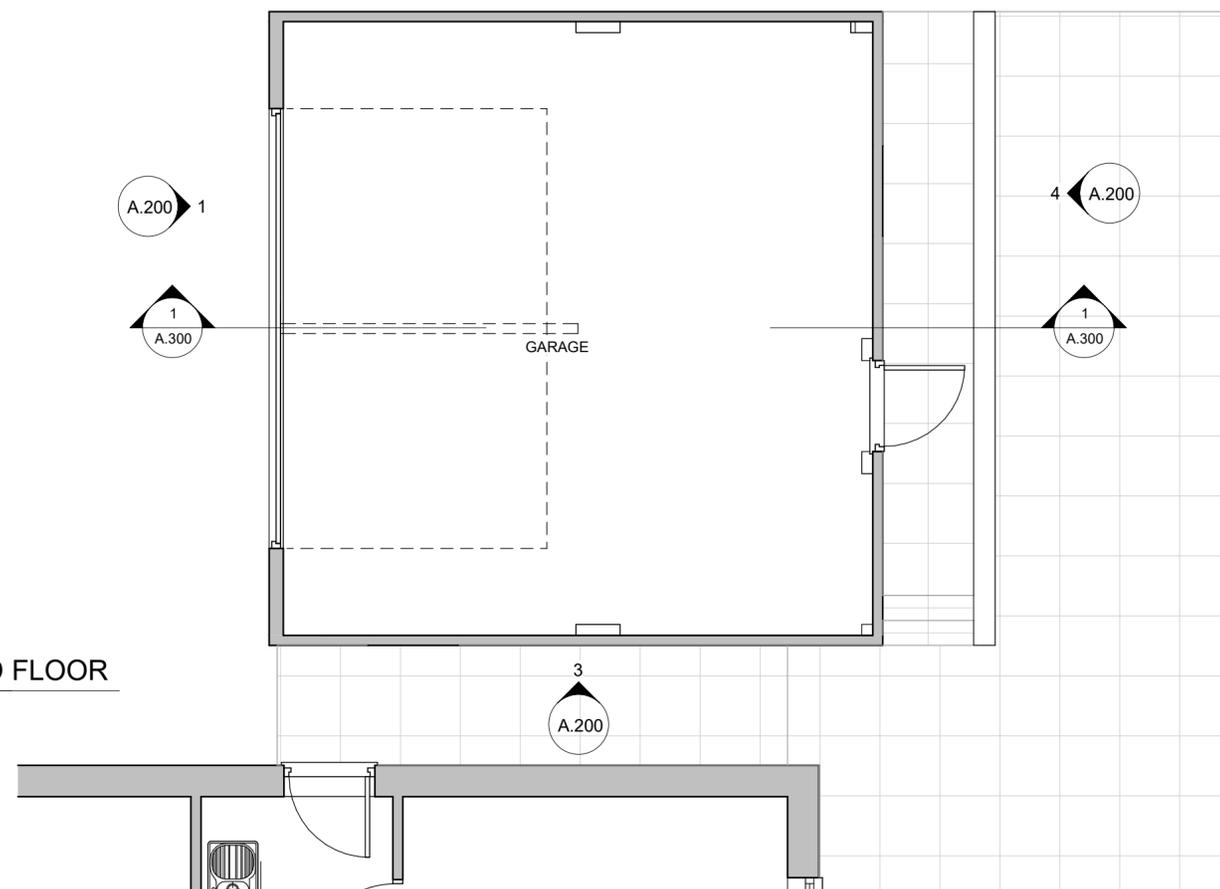

**1** GROUND FLOOR  
1:50

Rev	Description	Date



**4 Union Place | Worthing | BN11 1LG**  
 info@kronadesign.co.uk  
 kronadesign.co.uk  
 01903 256150

PROJECT

**Garage Conversion**

ADDRESS

**13 Town Wood Close  
 Lindfield  
 Haywards Heath**

TITLE

**Existing Plans**

CLIENT

**Mr & Mrs Flynn**

DRAWN	STATUS	DATE
JLB	Design	04/11/25

SCALE (@ A2)	PROJECT NUMBER
1:50	KD.1767

DRAWING NUMBER	REV
<b>A.100</b>	

© KRONA DESIGN