


ROOF PLAN - EXISTING 1:100@A3



NEW ALUMINIUM MULTIPANE SKYLIGHT TO BE INSTALLED TO RESEMBLE ORIGINAL GEORGIAN WIRE METAL FRAMED UNIT

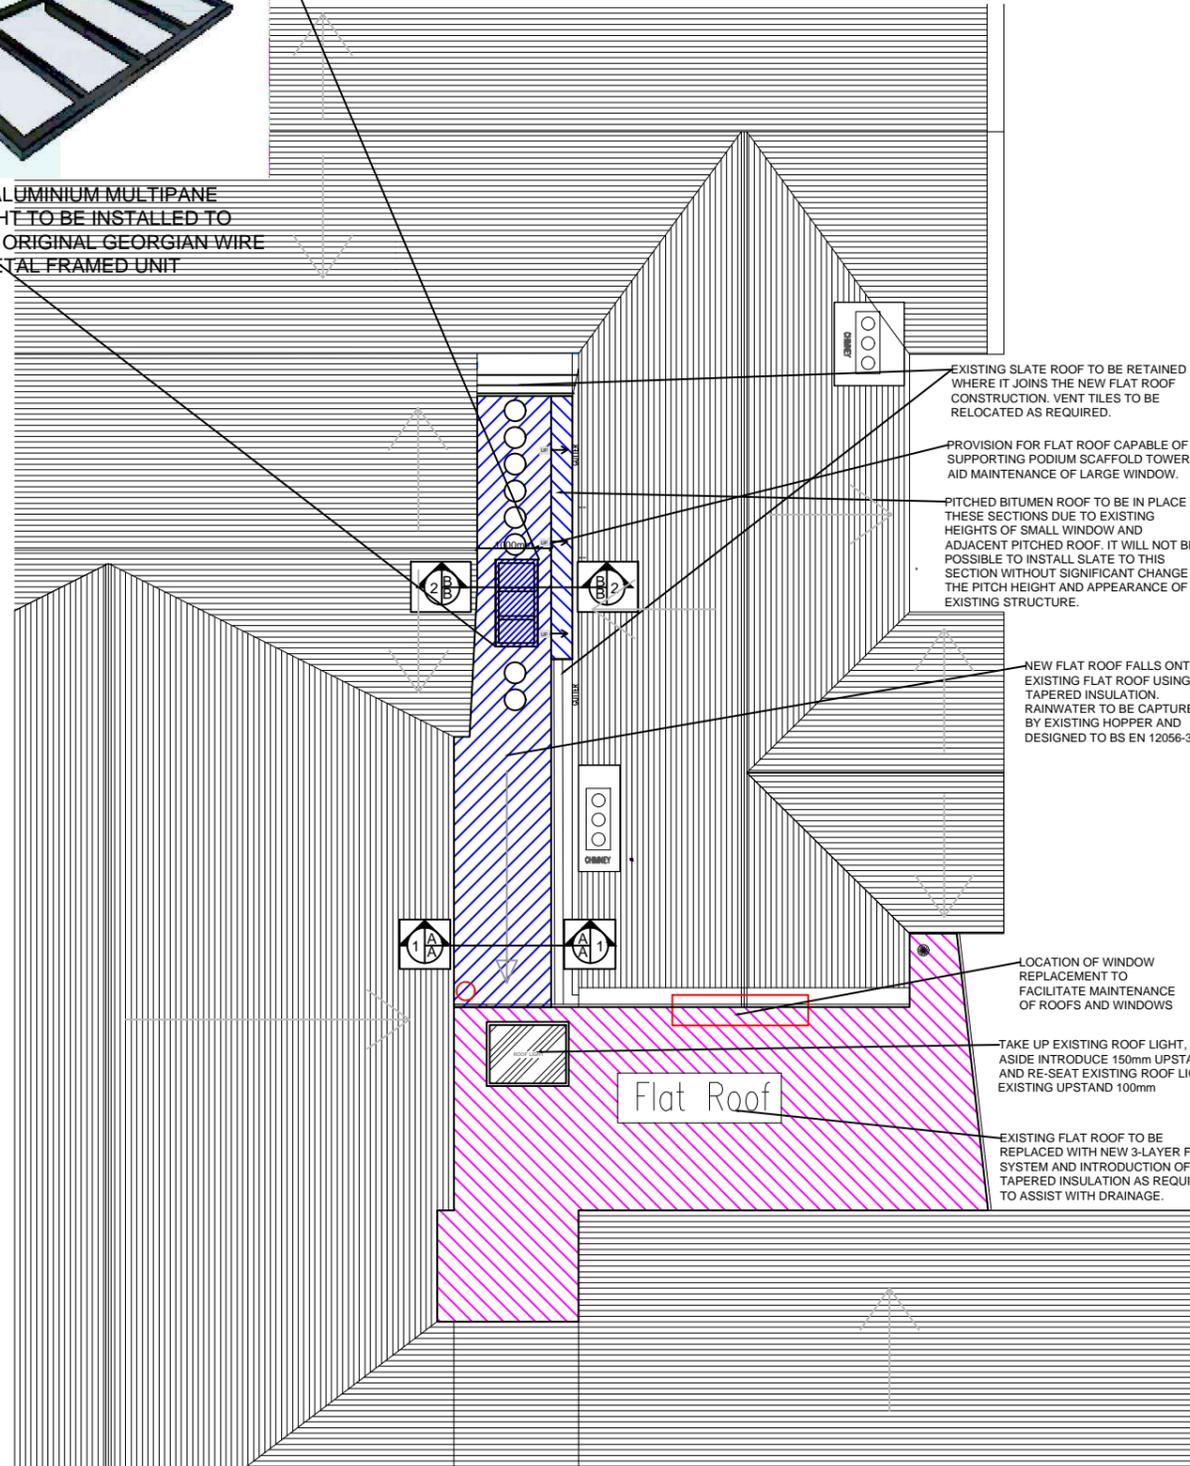

ROOF PLAN - PROPOSED 1:100@A3

DO NOT SCALE
Use only written dimension. All dimension must be verified prior to works being put into hand and any discrepancies reported to the originator.

Health and Safety Information			
	Details	Sign	Date
Asbestos Survey	SEE APPENDIX D	HR	APR 24
Structural Check/Lifting & Handling	TO BE INSTRUCTED	HR	APR 24
Site Survey	SEE APPENDIX D - PCI	HR	APR 24
Access and Egress/Site Compound	AS DRAWING 002	HR	APR 24
Hazards Identified	SEE APPENDIX D - PCI	HR	APR 24

General Notes
ALL DRAWINGS TO BE READ IN CONJUNCTION WITH APPENDIX B2 - STRUCTURAL DRAWINGS FOR FURTHER DETAILS ON FORMATION OF NEW ROOF DECK



P3	PLANNING/ LISTED BUILDING CONSENT ISSUE	21/02/2025	HR
T1	TENDER ISSUE	29/04/2024	HR
P1	PLANNING / LISTED BUILDING CONSENT ISSUE		HR
A	CLIENT BRIEF	10/01/2024	HR
REV	Details of Revision	Date	Sign



Nova North, 11 Bressenden Place,
Westminster, London. SW1E 5BY
Tel: +44(0)207 121 2121

Project
St Marks CofE Primary School
Staplefield
Roofing and Gutter Upgrade Works

Title
Existing & Proposed Roof Layout/ Plan

Drawing No 102			
Scale 1:100	Drawn HR	Checked KH	Co-ord chk KH
Drawing size A3	Date FEB 24	Date MAR 24	Date MAR 24
Status LBC / PLANNING			

