



- Revisions:
- 00 13 February 25
 - 01 09 October 25
 - 02 10 October 25

PLANNING



North Hall,
Staplefield
RH17 6AS
for

Jackie Stone

2428-D1100-rev 02

Scale: 1:200 @ A1
Date: 13 February 2025

Existing Site Plan

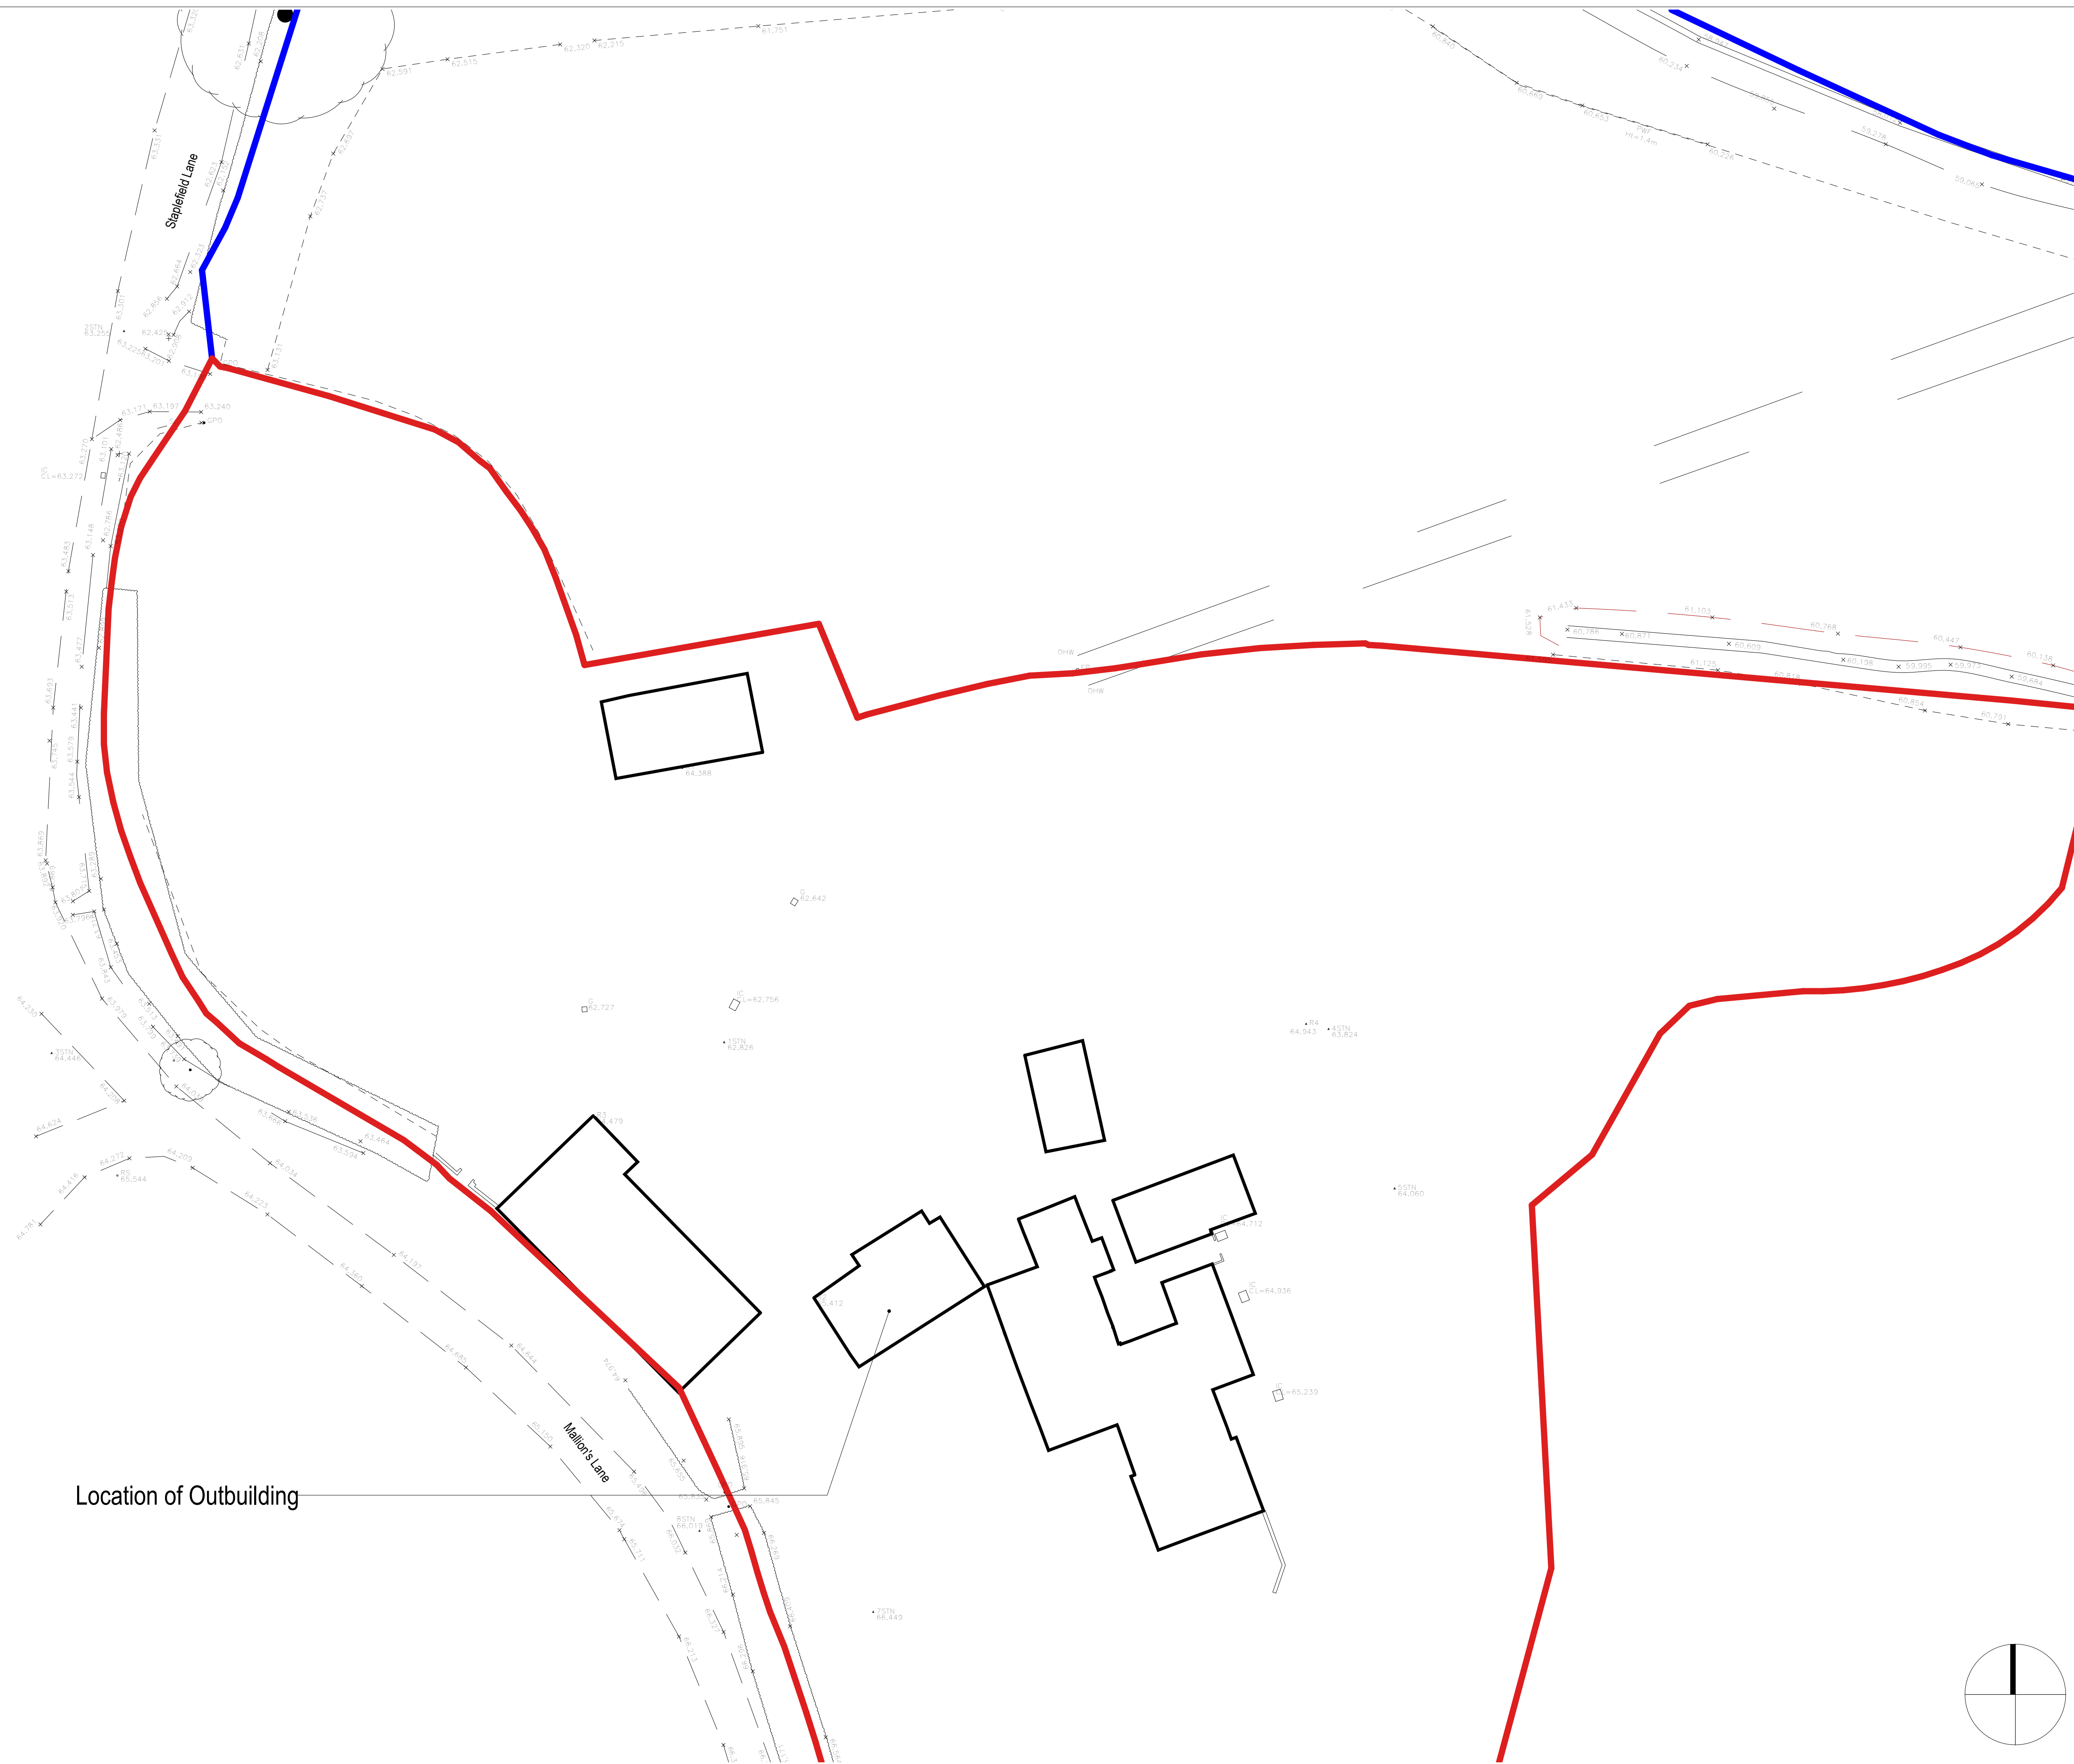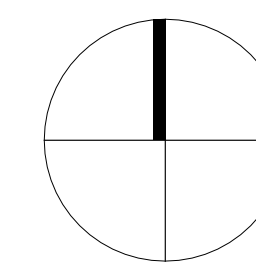

Location of Outbuilding