



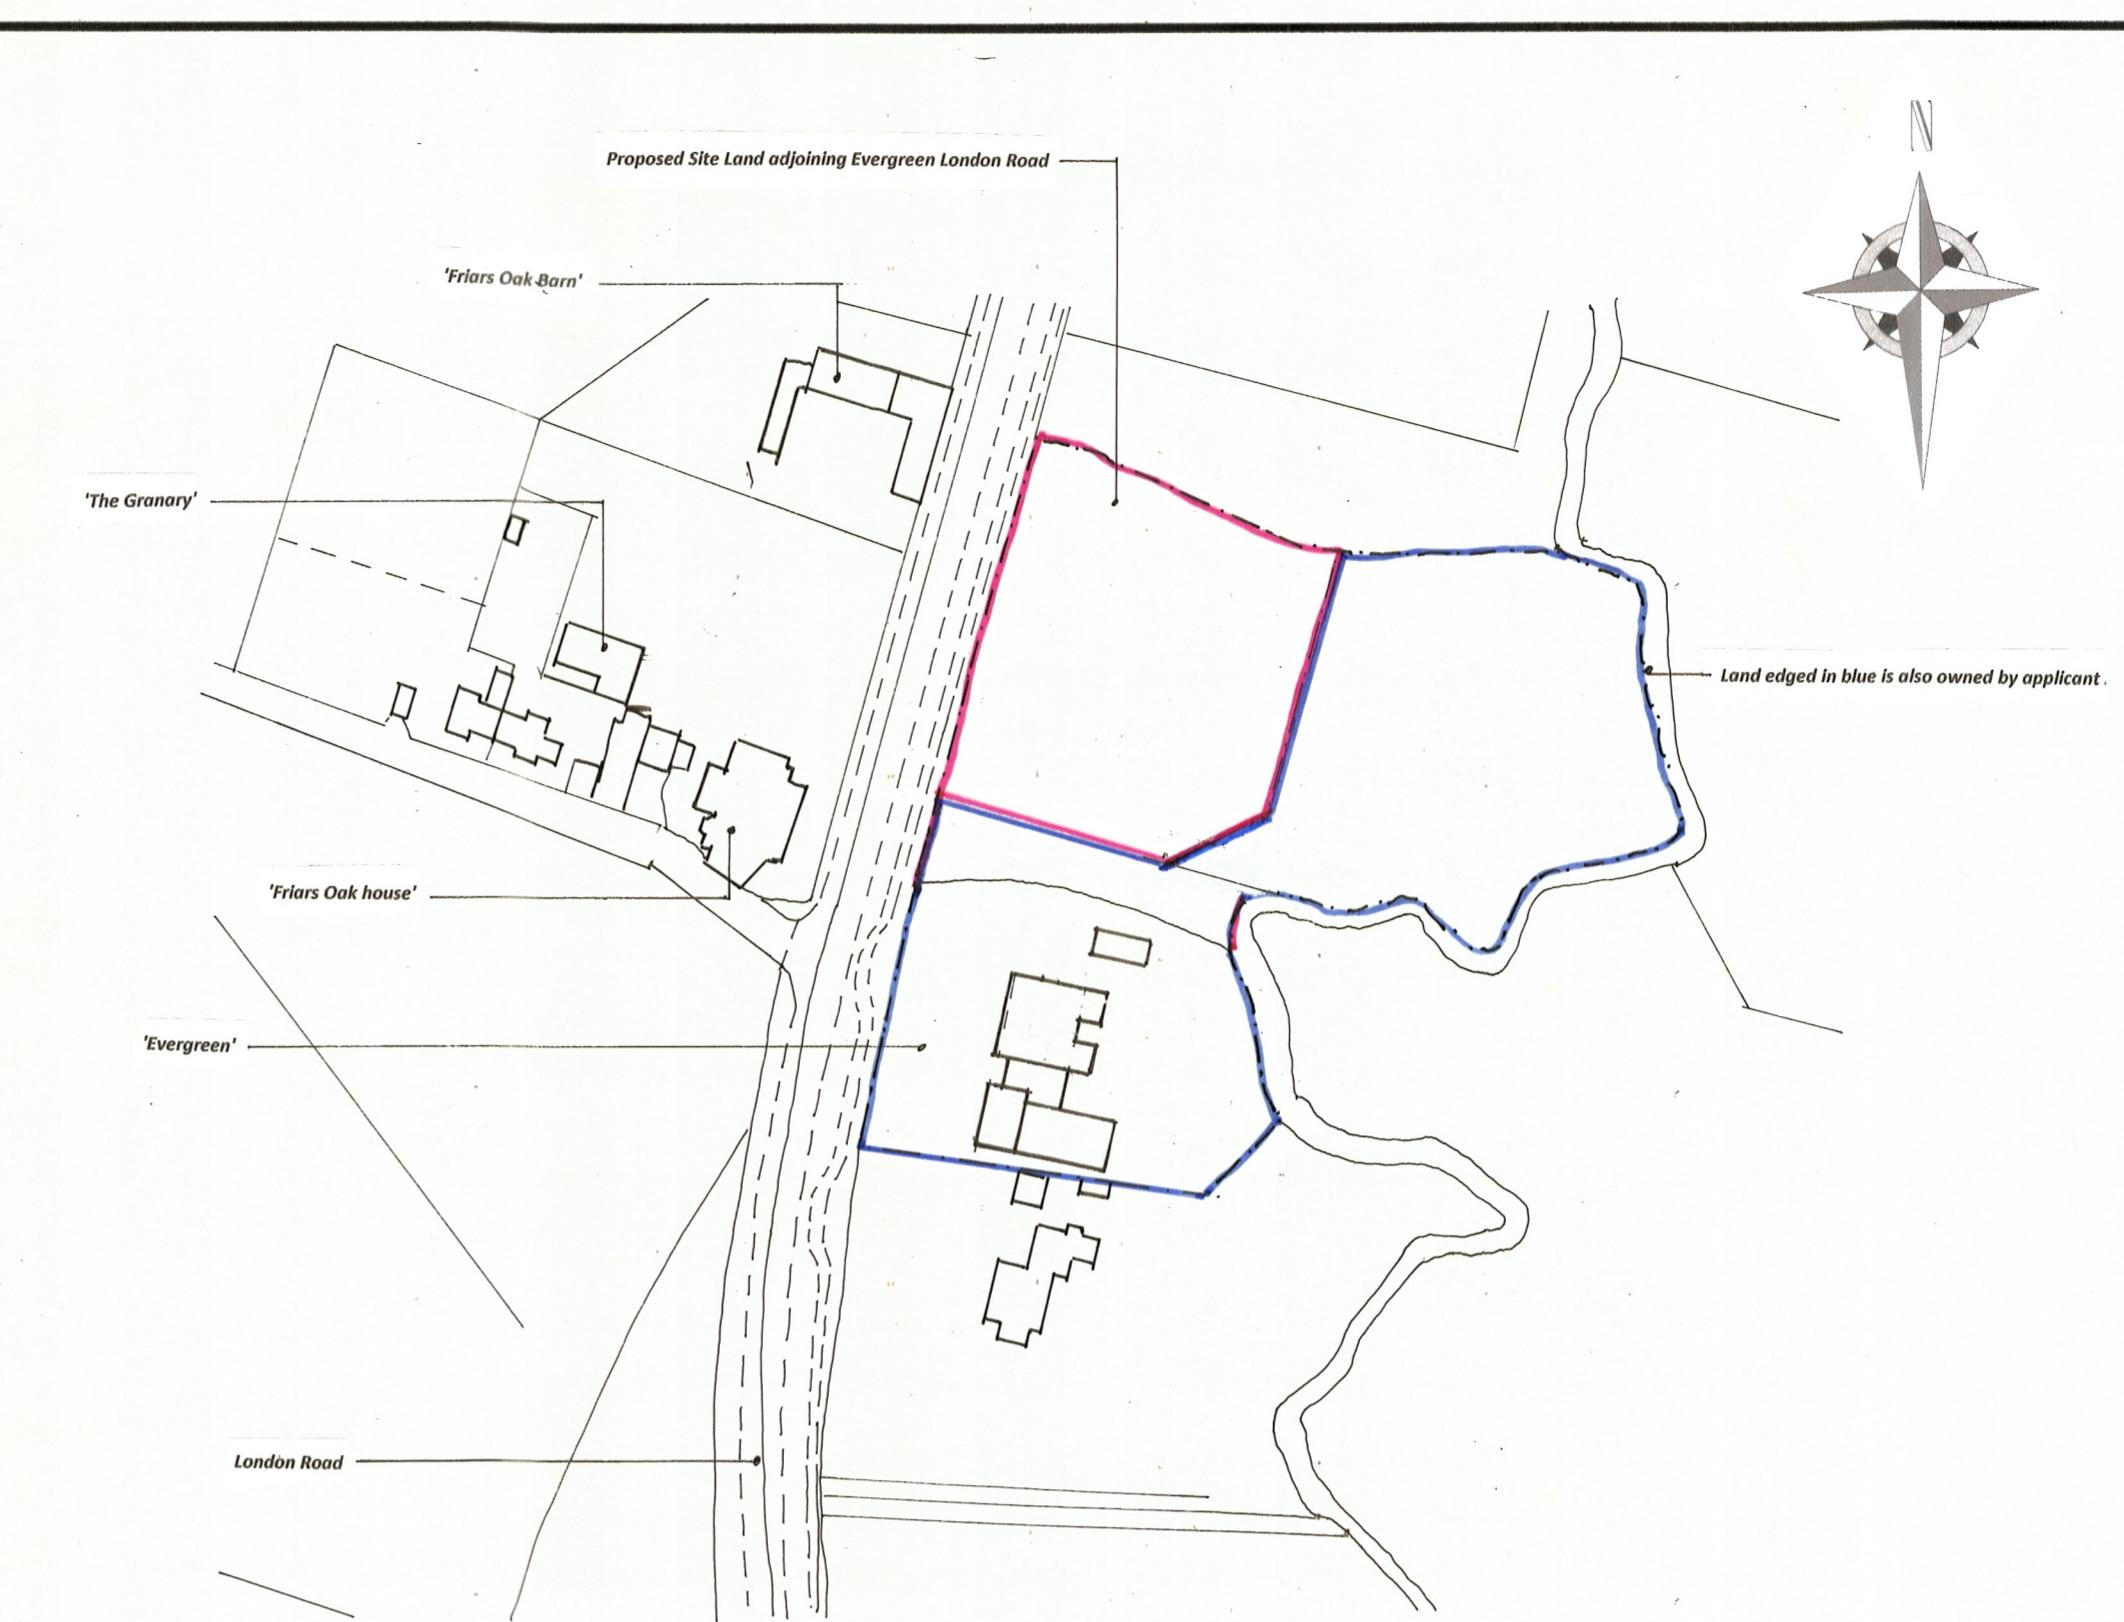

Block Plan scale 1 : 500






Location Plan scale 1 : 1250

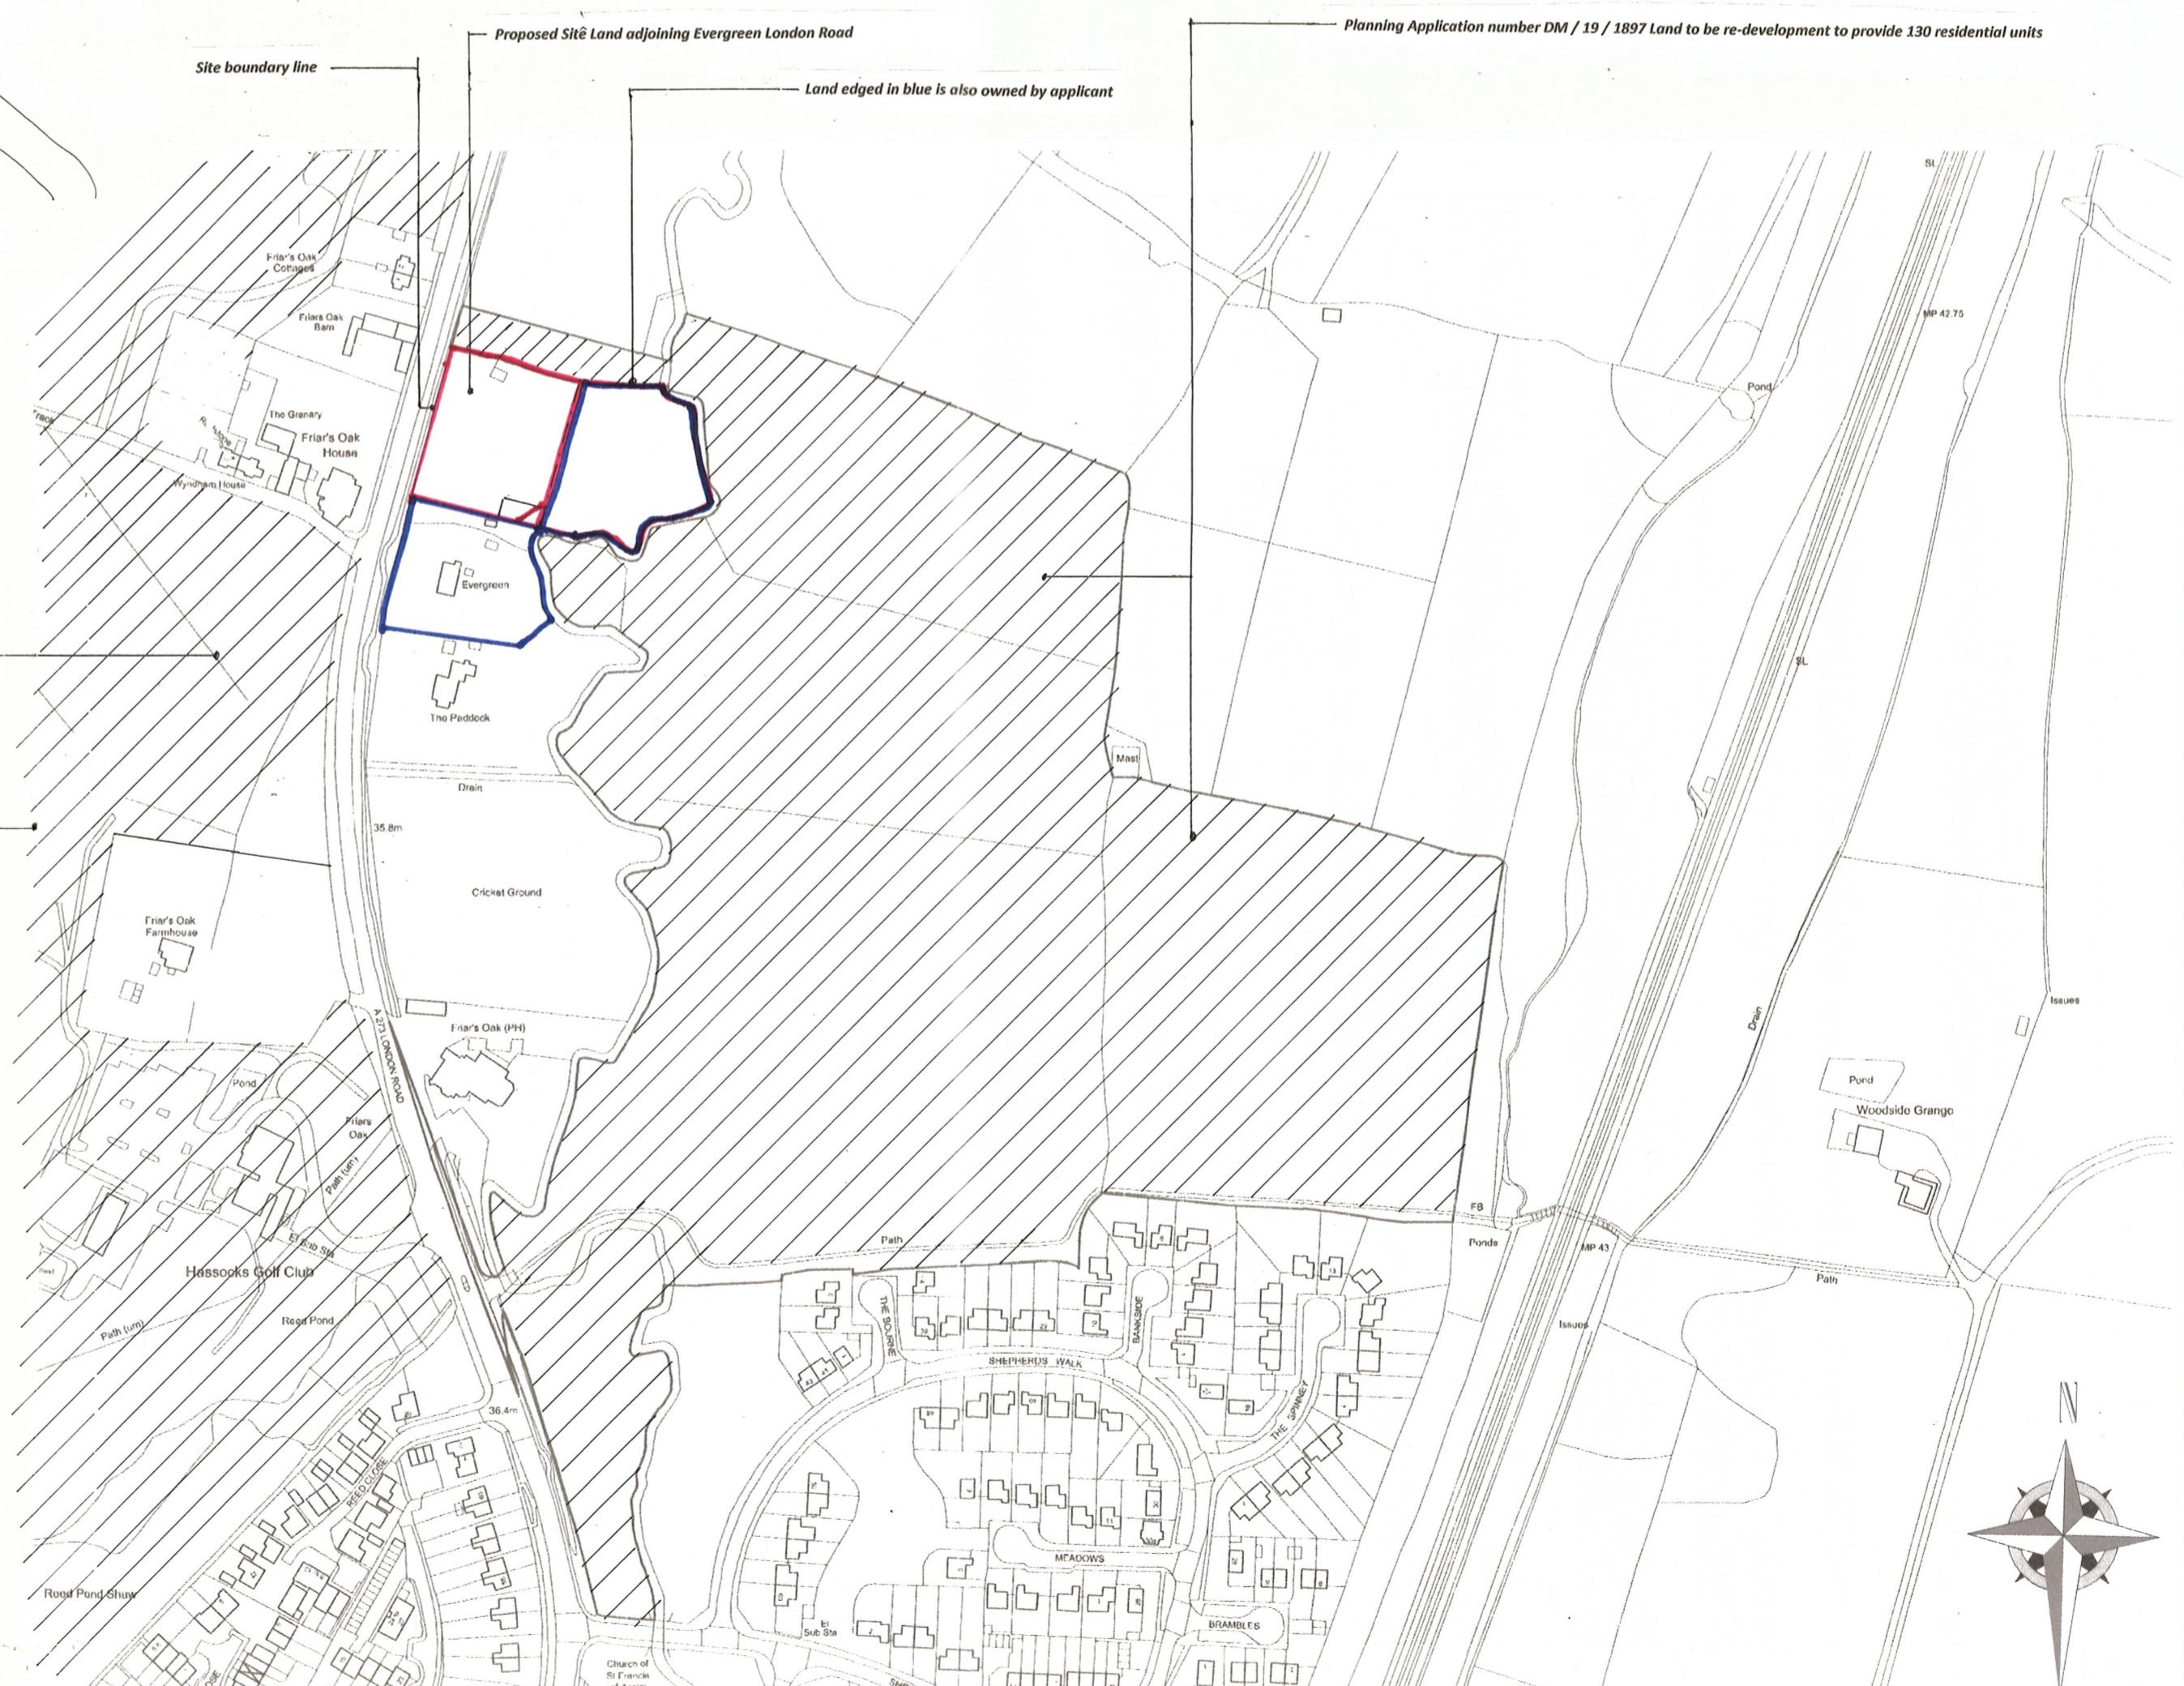

Site Plan (indicating positions of other housing development planning applications within close proximity scale 1 : 2500)

OUTLINE PLANNING APPLICATION DRAWING

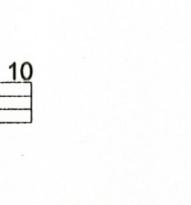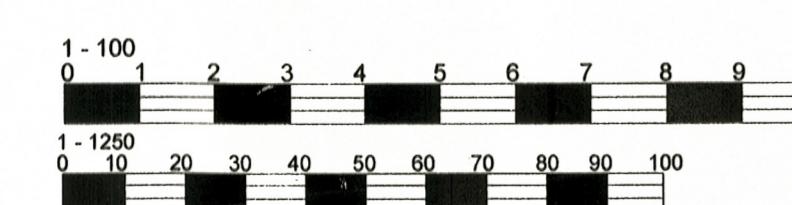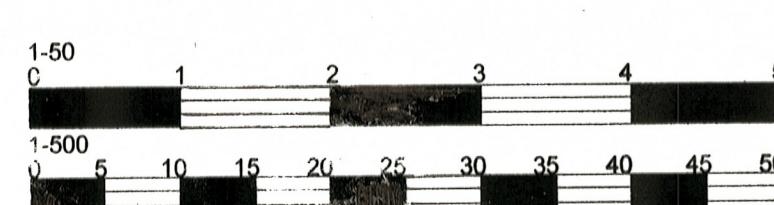

**Notes:**

- 1/. This drawing is the copyright of SDR Designs Architectural Services and cannot be reproduced without written authority.
- 2/. This drawing should be considered preliminary, as it may form part of a planning application and / or be subject to Building Regulation Approval. Work should not commence until relevant approvals as required by law have been obtained.
- 3/. This drawing, if appropriate, should be read in conjunction with the Structural Engineers Drawings and calculations and the Building Regulations Specification. Any discrepancies found between associated documentation should be notified immediately in writing to SDR Designs Architectural Services for clarification prior to any building work and / or any off-site fabrication work being carried out.
- 4/. Whilst every effort has been made to identify existing visible underground drainage / services, it is the contractor's responsibility to ensure a survey is carried out to verify and identify any underground drainage / services prior to the carrying out of any excavation work.
- 5/. Whilst every effort has been made to ensure dimensions are correct, it is the contractor's responsibility to check all dimensions on site prior to any building work and / or any off-site fabrication work being carried out.
- 6/. All work are to be carried out in accordance with current Building Regulations, British Standards, Codes of Practice, manufacturers recommendations and to the approval of the inspecting building control officer, including the issuance of all requisite notices and the provision of appropriate certificates of testing and commissioning on completion.
- 7/. It is the clients responsibility to employ a Primary Contractor and to ensure all building work is carried out in compliance with current Construction Design and Management (CDM 2015) Regulations and current Health and Safety Legislation.
- 8/. The client should ensure that their Buildings / Contents Insurance company is notified of the relevant building works being undertaken on their property.
- 9/. The client's responsibility is to ensure that the completed building is exactly as dimensioned and a completion certificate is issued by The Local Authority Building Control Department.

Date	Revisions
A.	3/11/2015 Plot 4 boundary line altered

copyright

# SDR Designs

Architectural & Planning Consultants  
14 Batemans Road,  
Brighton  
East Sussex  
BN2 6RD  
Tel: 0790 9966787  
Email: sdr\_designs@hotmail.com

Client  
Harris Hassocks Limited

Job Title  
Proposed erection of 4 detached dwellings.  
( 4/5 bedroom units with en-suite to master bedroom, utility room  
Kitchen / dining area's living room, study / home office and cloakroom )  
On land adjoining "Evergreen"  
London Road.  
Hassocks.  
BN6 9NA.  
West Sussex.

Drawing Title  
Site Layout Plan (indicating other planning applications with close proximity), Location Plan (indication site position) and Block Plan (indicating individual building plots).

Scale

Date  
May 2025. Drawn  
SLW

EXISTING / PROPOSED INFORMATION  
Drg. No.  
OPA. 1632025 / 01.  
Rev.  
A.