

NOTES:
1. ALL DIMENSIONS ARE IN METRES UNLESS OTHERWISE STATED.

- KEY:
- PHASE 2 CONSTRUCTION WORKS BOUNDARY
 - ANCIENT WOODLAND AREA
 - ANCIENT WOODLAND 15m OFFSET
 - ANCIENT WOODLAND 25m OFFSET
 - FLOOD EXTENT OUTLINE (100 YEAR + 105% CC)
 - EXISTING CONTOURS WITH LEVEL IN mAOD

P02	AA	KS	AB	RED LINE BOUNDARY UPDATED	15.02.24
P01	AS	KS		FIRST ISSUE	24.07.23
Rev	Drawn	Chkd	Appd	Description	Date
Purpose of Issue					Status
For Planning					S0
Classification					Public
Client					 


Project
Western Bridge Link Road
Burgess Hill

Drawing
EXISTING SITE PLAN
SHEET 1 of 1
PHASE 2

Scale @ A1	Drawn	Checked	Approved
1:500	AS	KS	AB
Project No.	Date		
CS100377	19/06/23		

Drawing Identifier	BS1192 Compliant
Project - Originator - Zone - Level - File Type - Role - Number	revision
WBLR-WSP-HPN-04-DR-C-0221	P02


East Grinstead House,
Wood Street,
East Grinstead,
West Sussex,
RH19 1UU
www.wsp.com
WSP in the UK

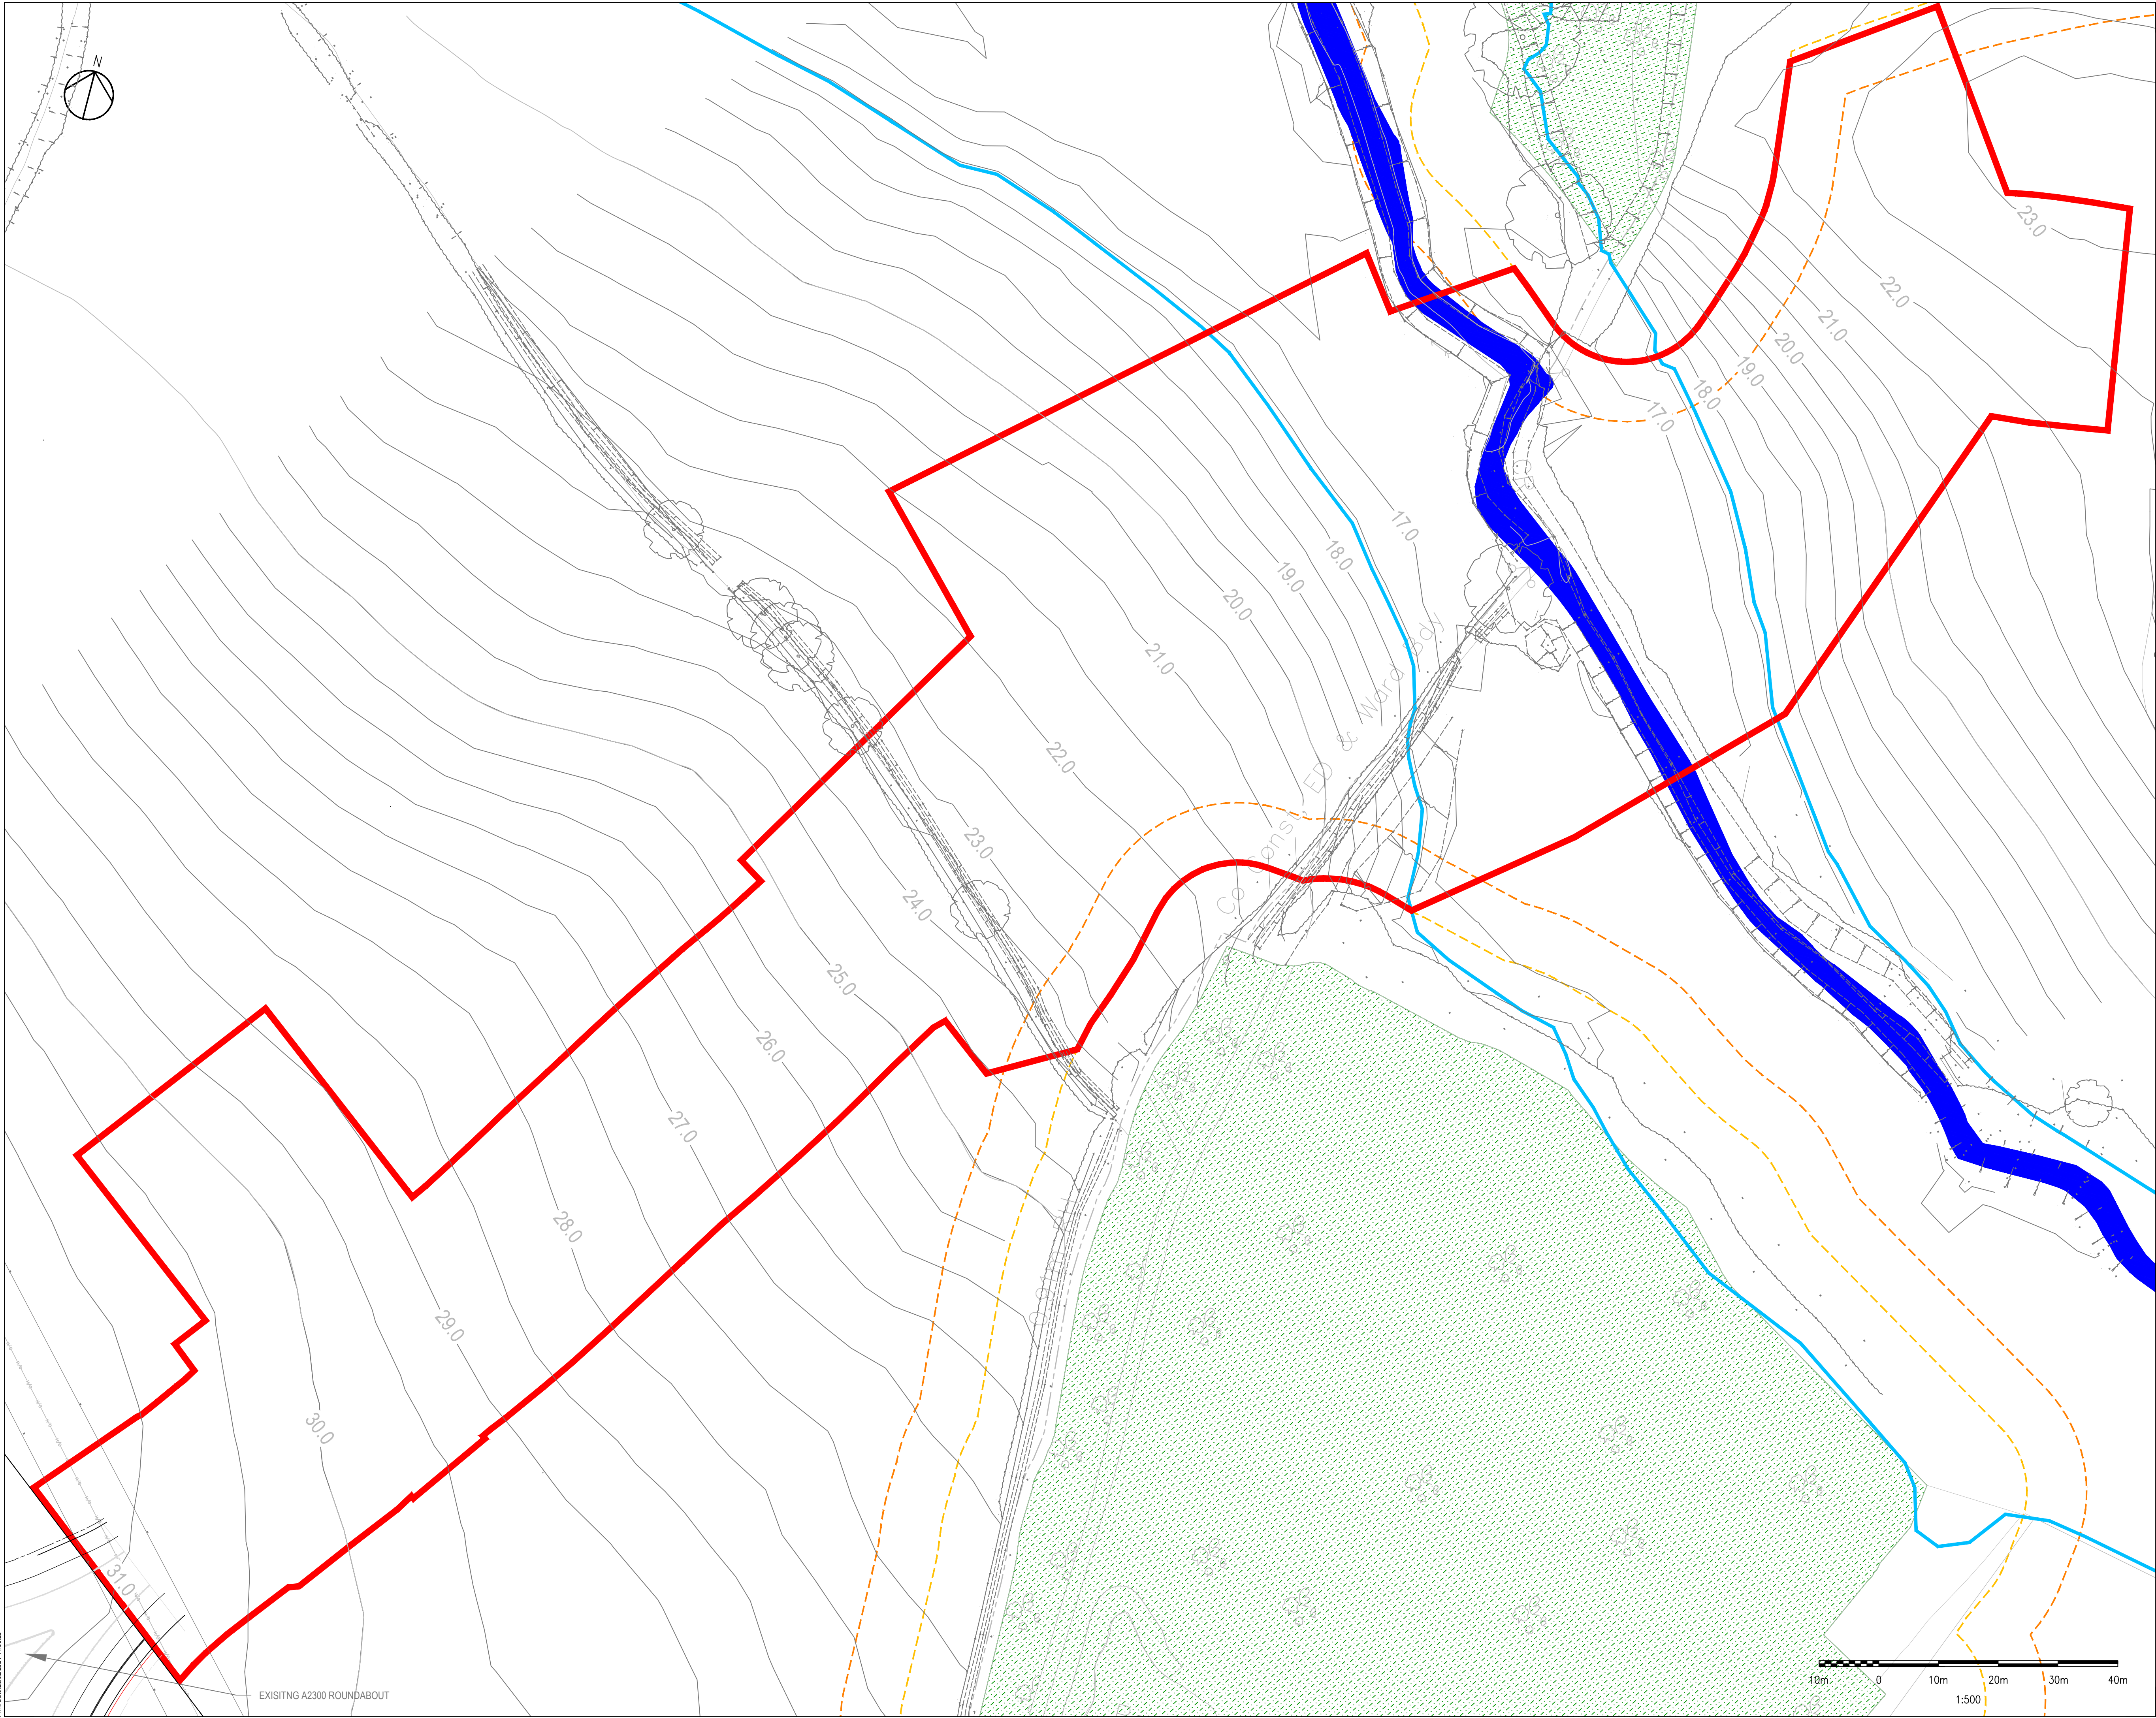

Print Date: 23/06/2024 11:50:28