





Existing Front Elevation
Facing Cantelupe Road

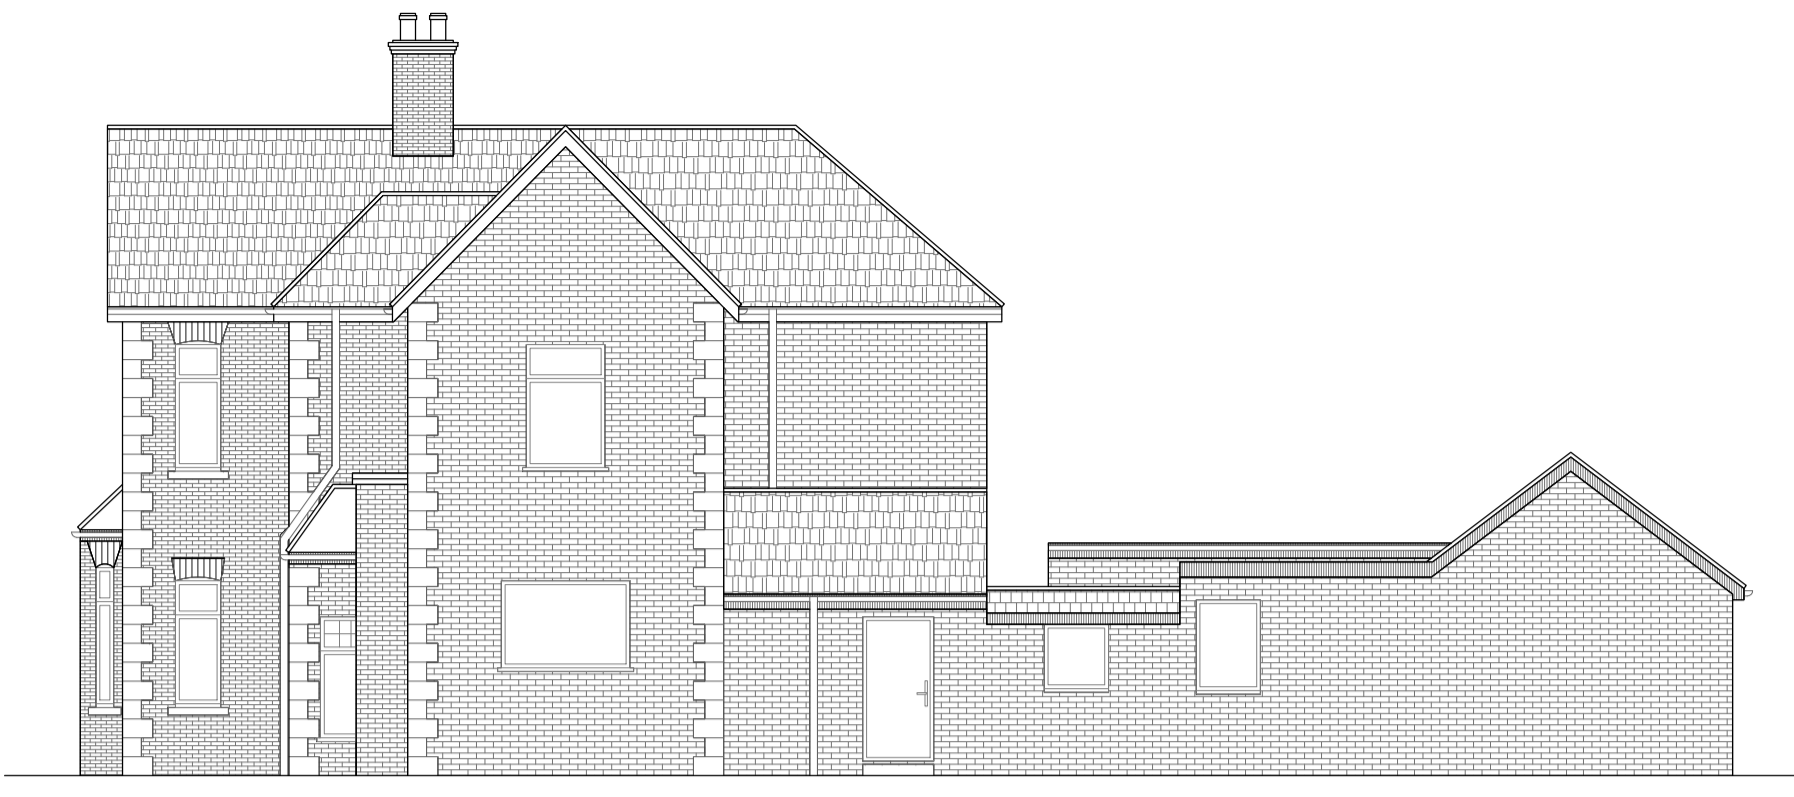


Existing RH Elevation
Facing Vicarage Walk

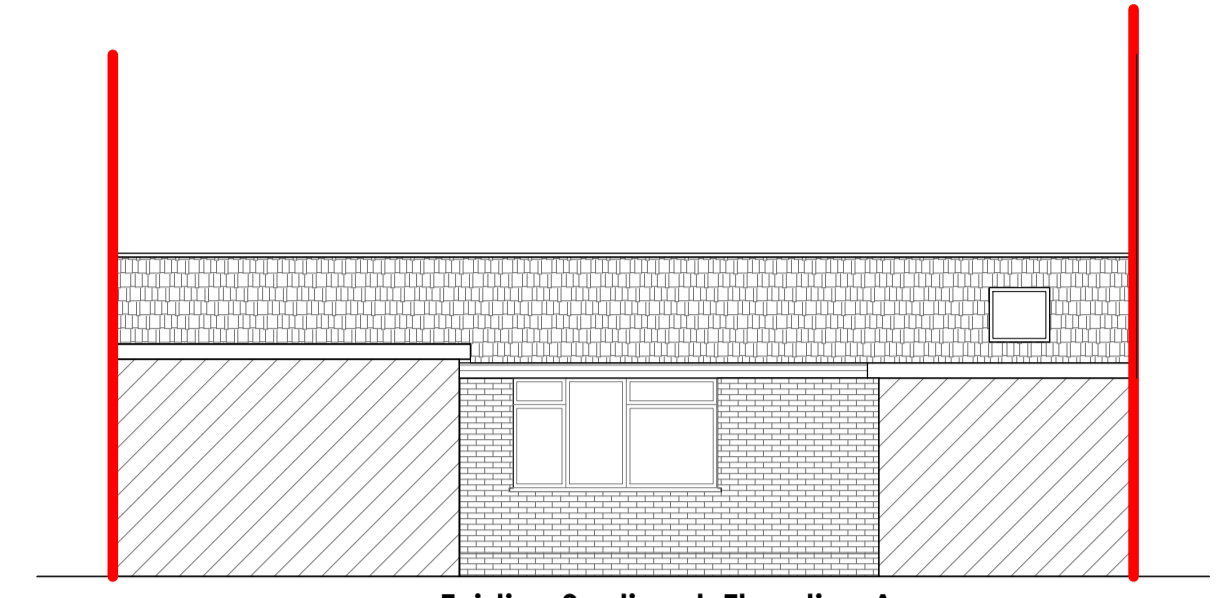


Existing Sectional Elevation A



Existing Rear Elevation
Neighbouring View

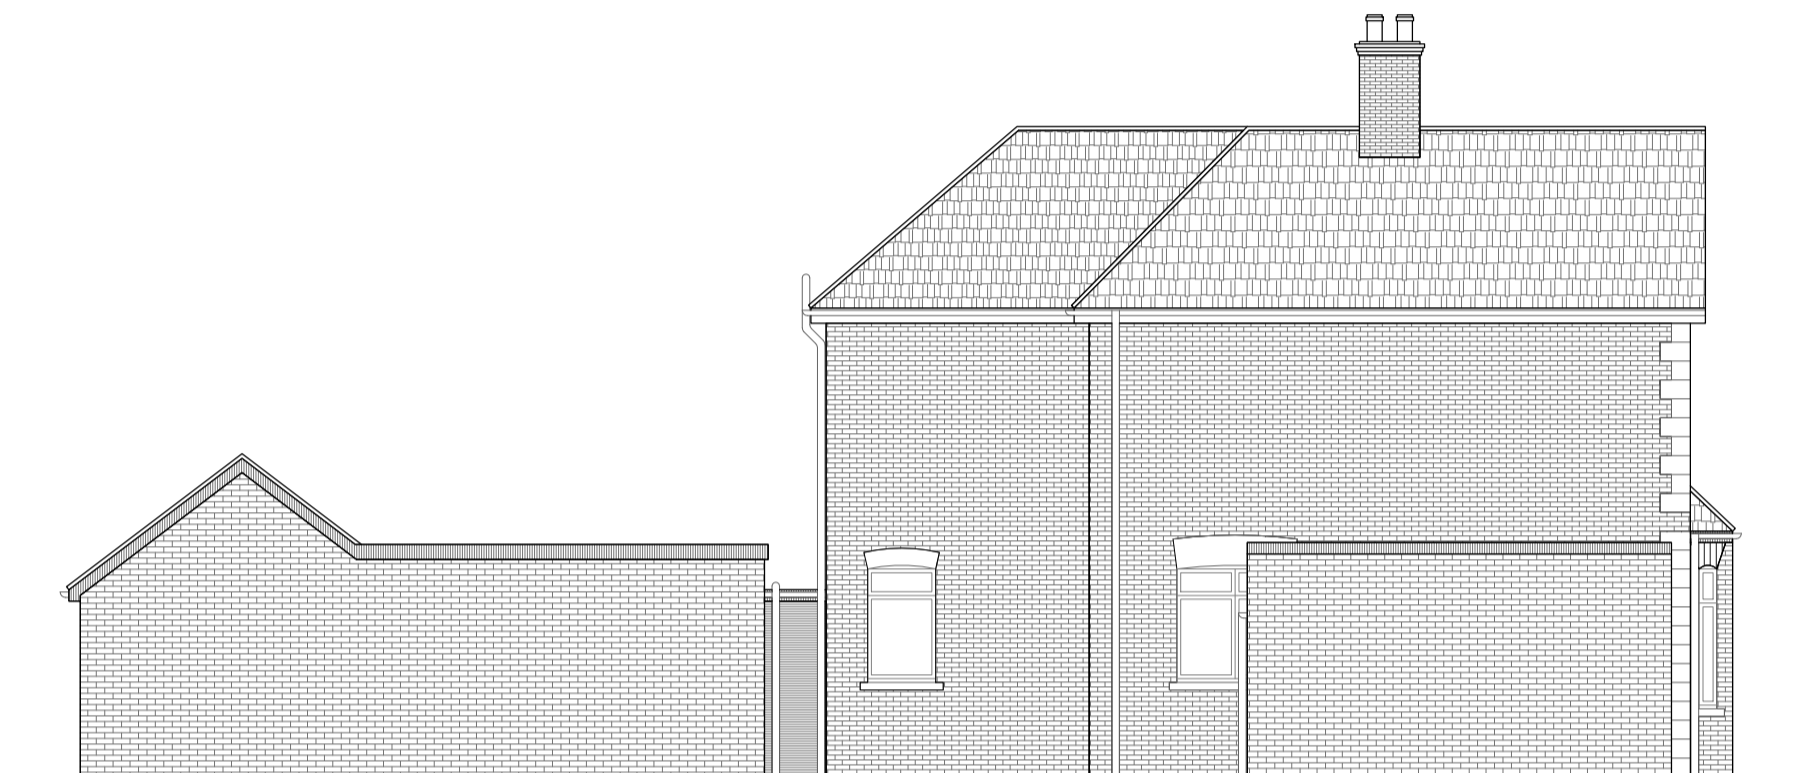


Existing LH Elevation
Neighbouring view

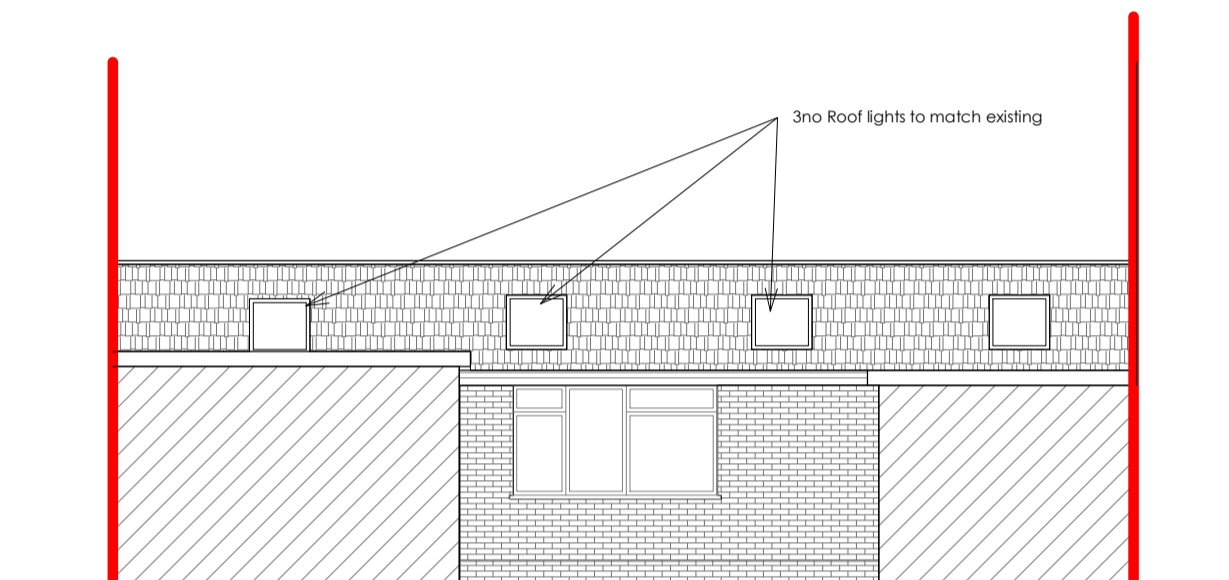

Proposed Sectional Elevation A



Proposed Front Elevation
Facing Cantelupe Road

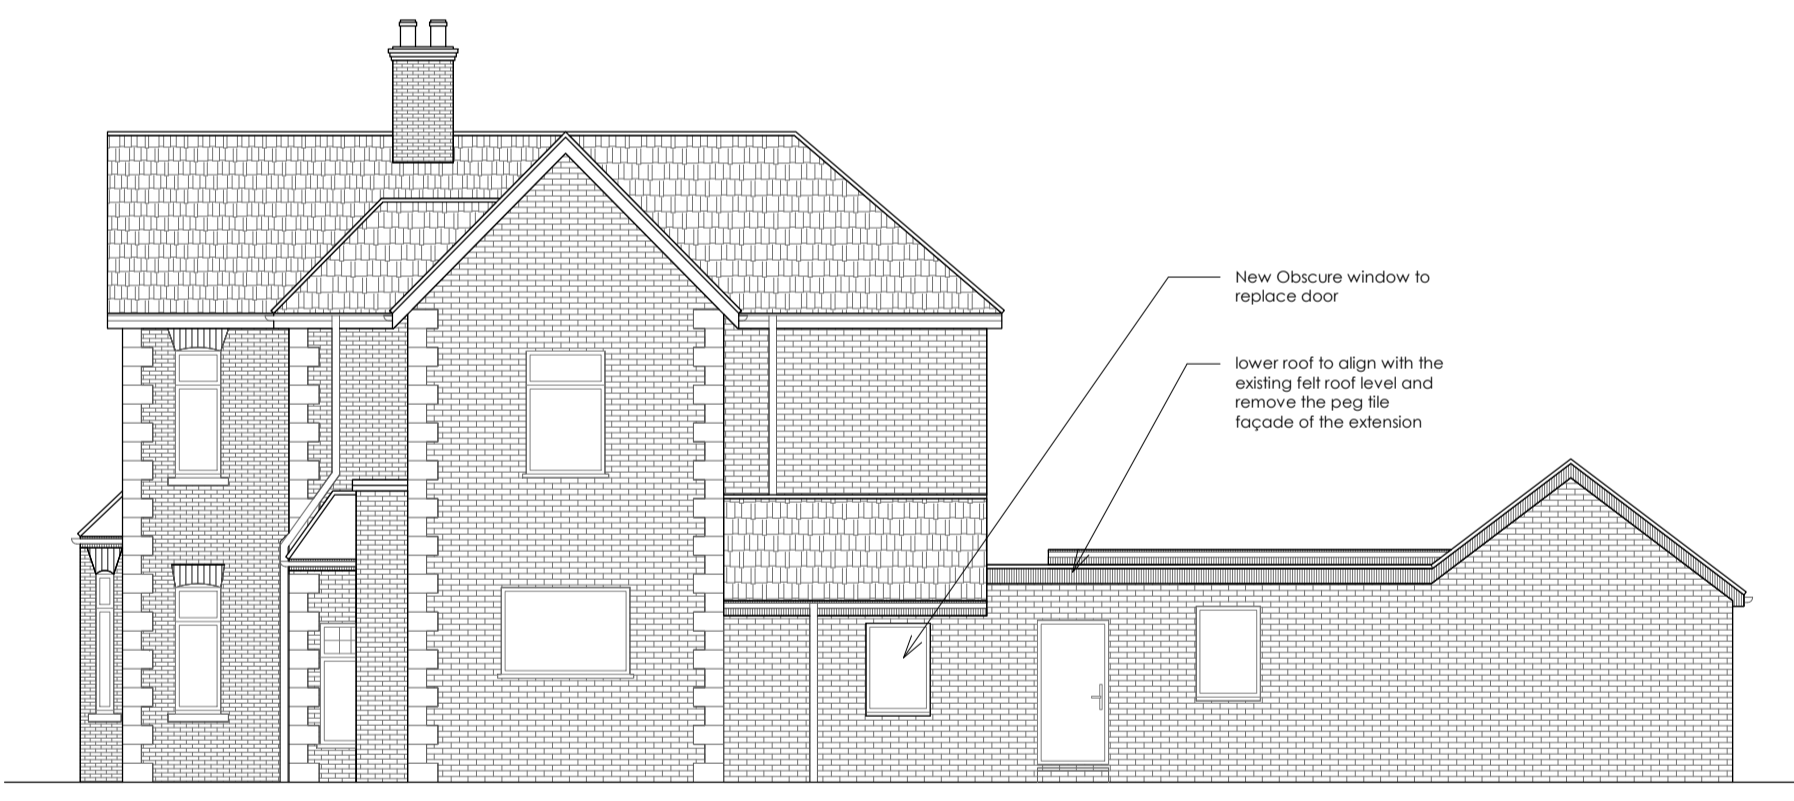


Proposed RH Elevation
Facing Vicarage Walk




Existing Section A-A




Proposed Rear Elevation
Neighbouring View

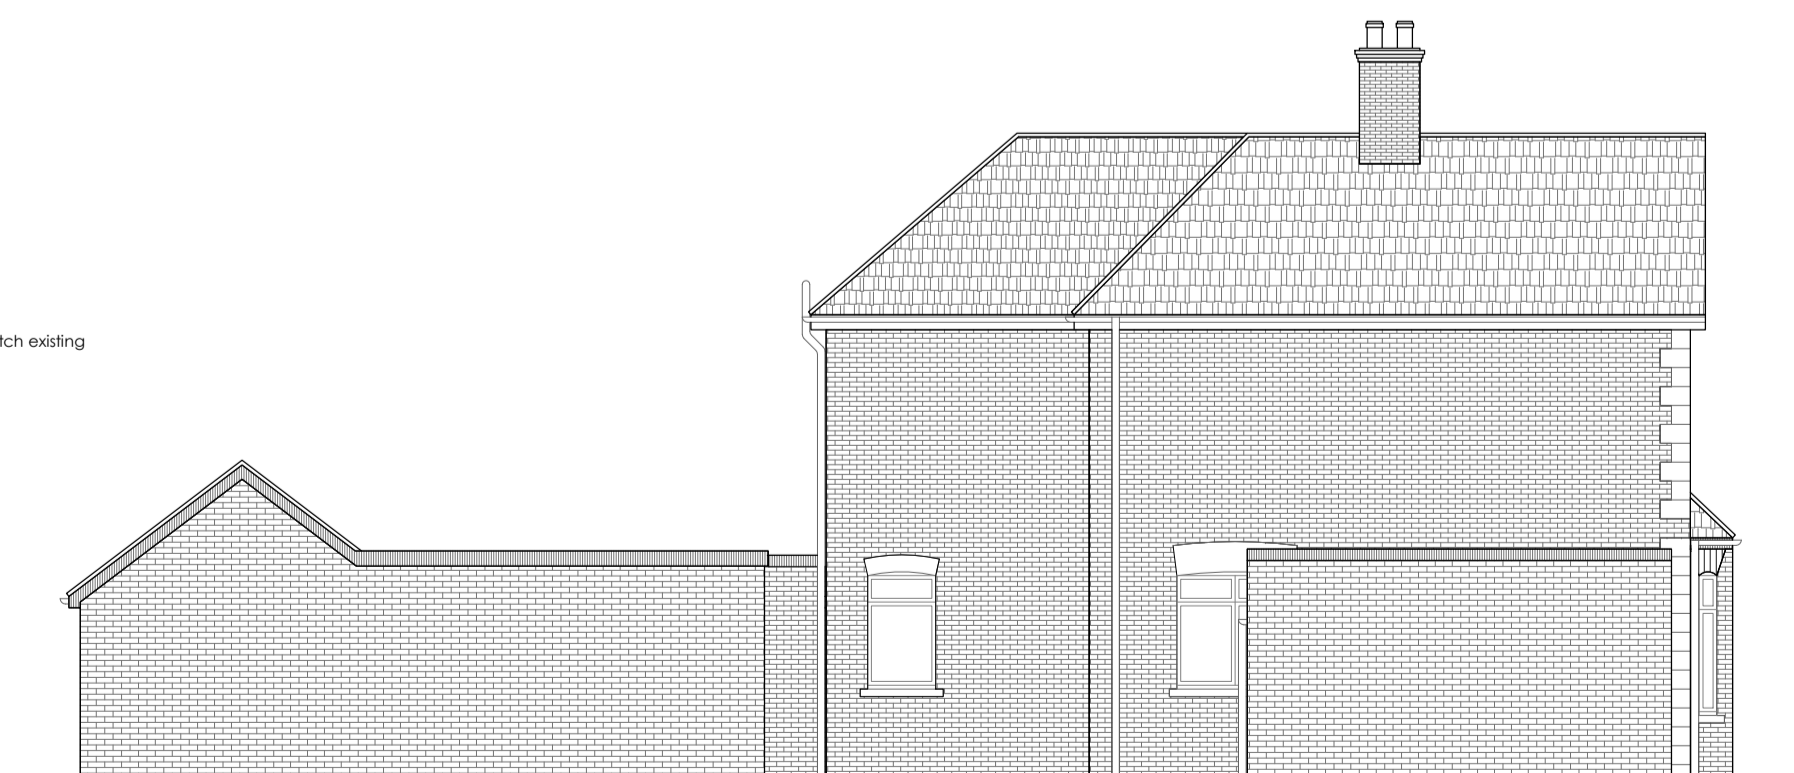

Proposed LH Elevation
Neighbouring view

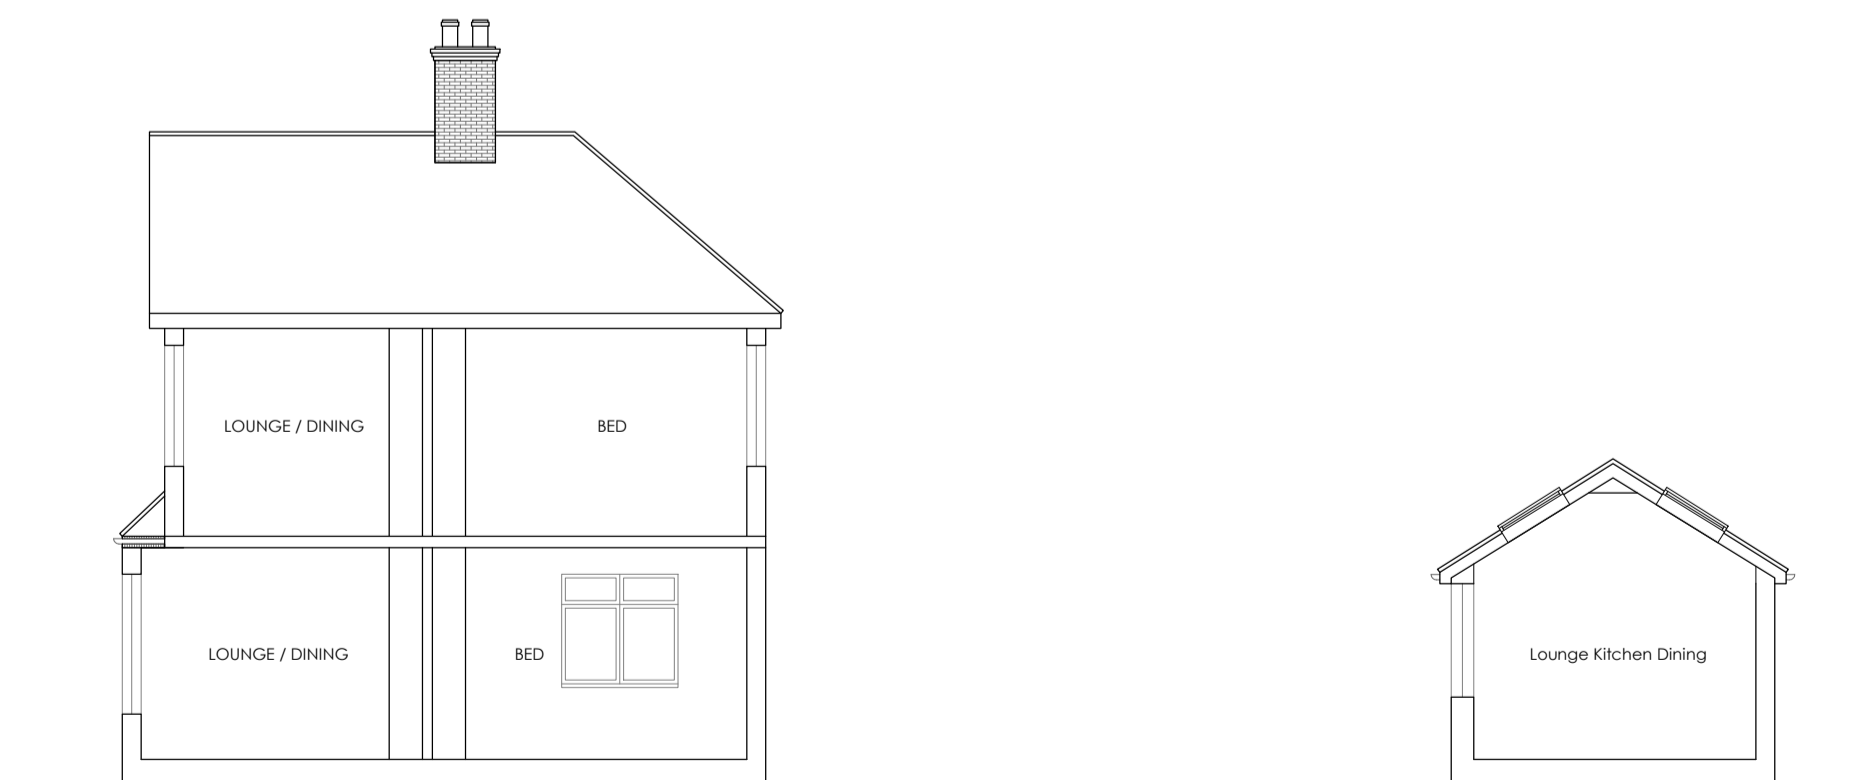

Proposed Section A-A

 

Rev	Description	Date

PROJECT
30 Cantelupe Rd, East Grinstead RH19 3BJ

CLIENT
Mathu Housing Ltd

SHEET NAME
Existing and Proposed Elevations - Section A-A

SANAA DESIGNS
Email - sanaadesigns@outlook.com
Mobile - 07583 437570

DRAWN BY
MMK

CHECKED BY
TK

DATE
JAN 2025

SCALE (@ A1)
1 : 100

SHEET NUMBER
PL-30CR-SD101

REV