

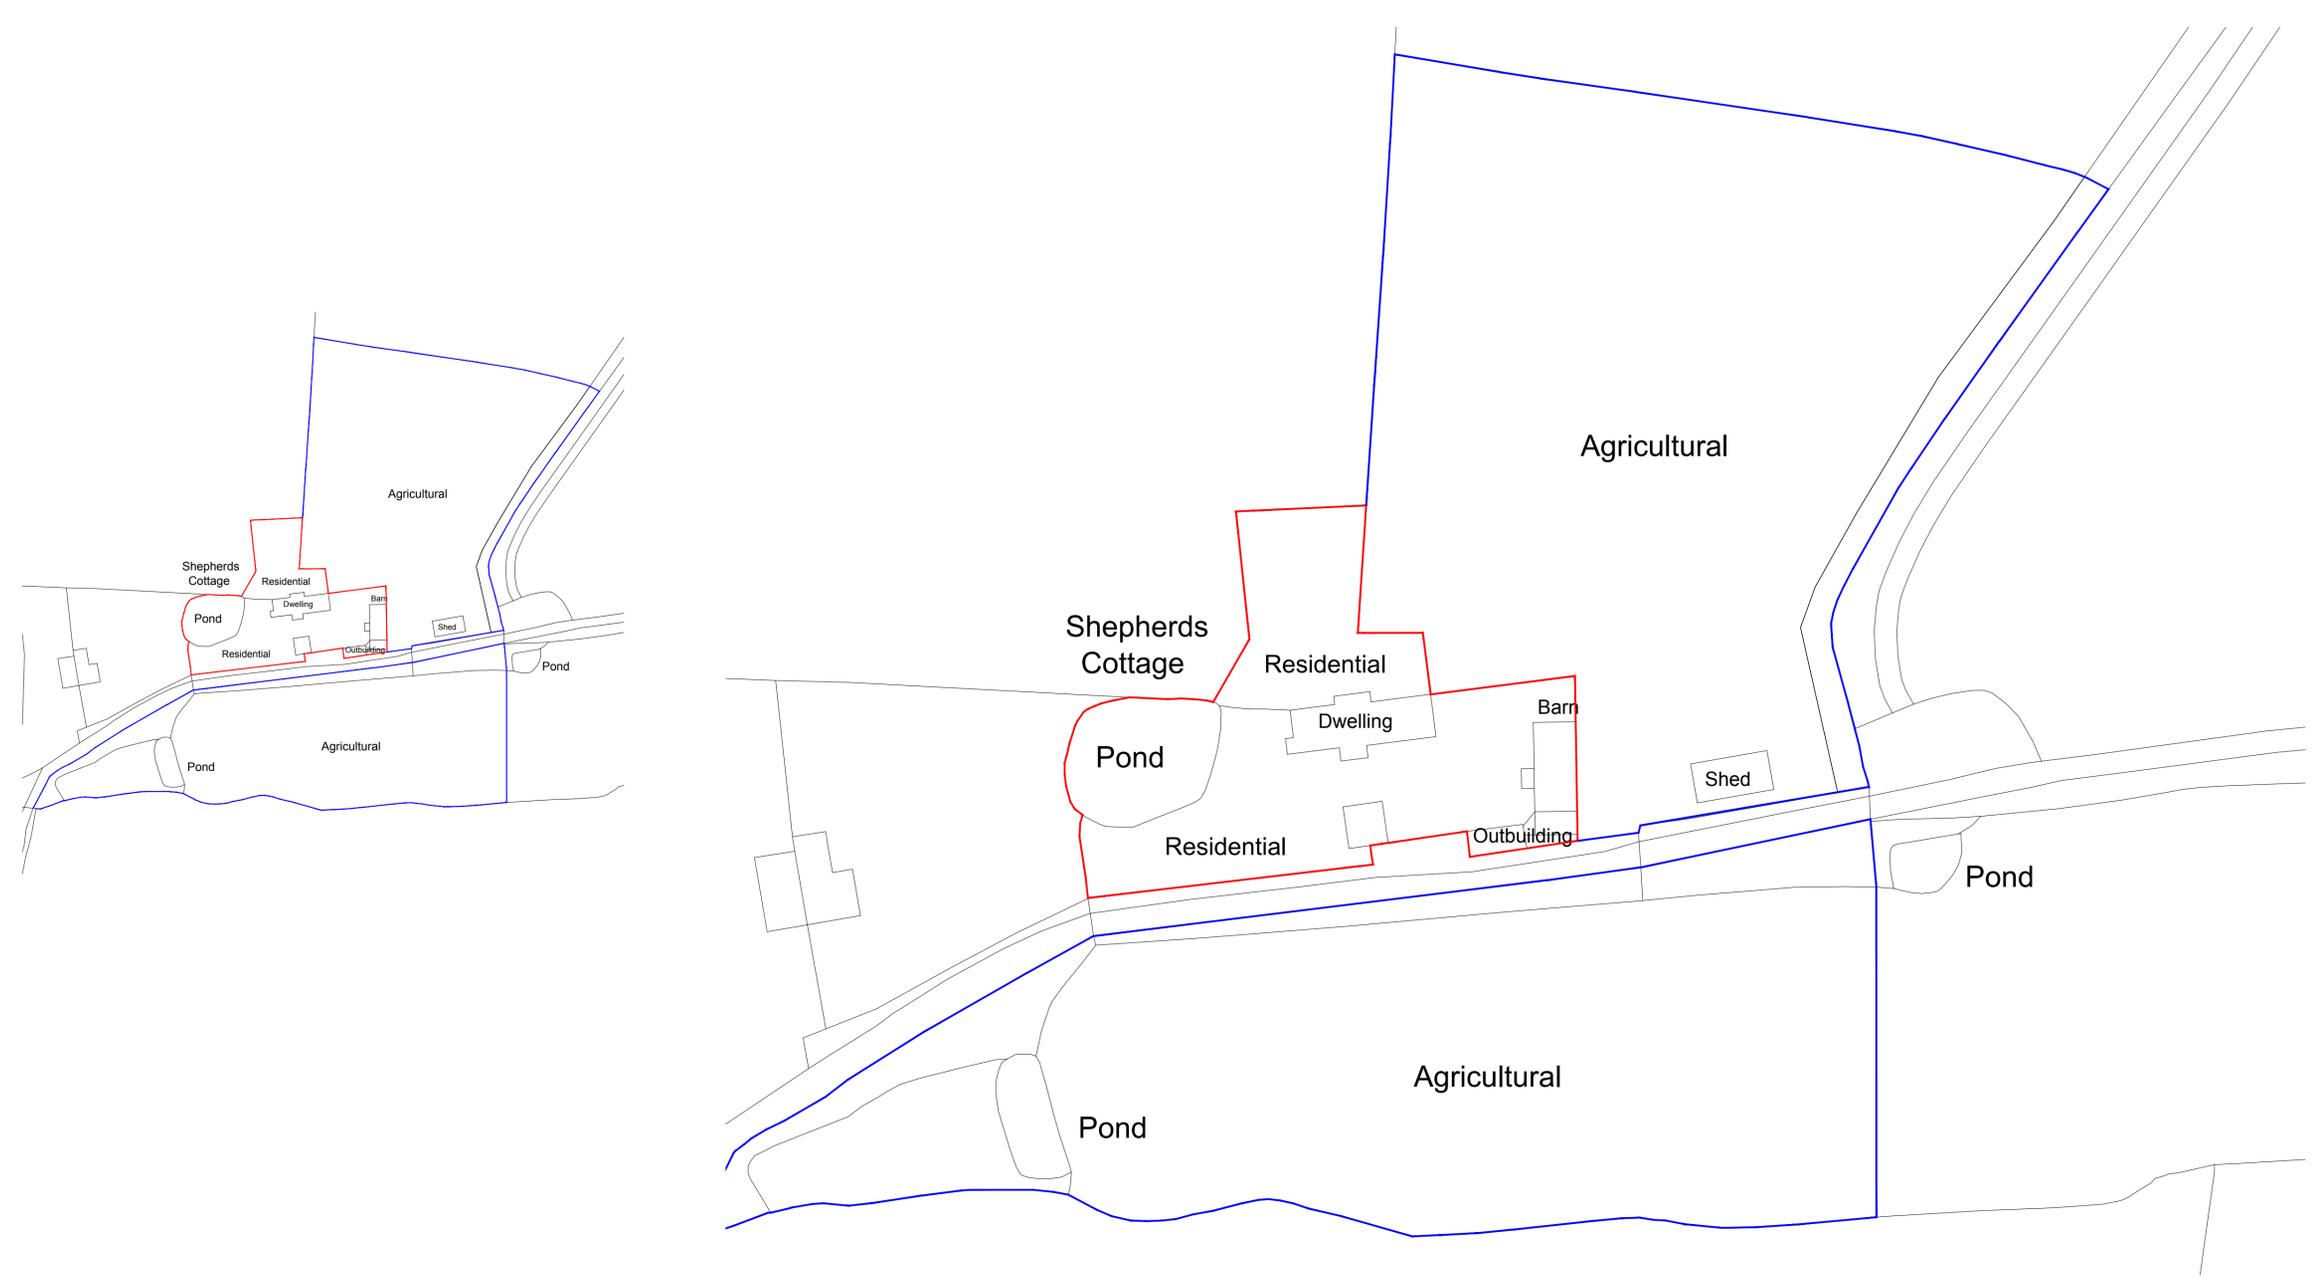


Notes:  
 This drawing is to be read in conjunction with all other drawings carrying the same drawing numbers.  
 Contractor to check all dimensions on site and report any discrepancies before proceeding.  
 All relevant British standards and Codes of Practices to be complied with.

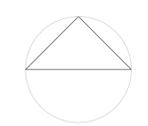

LOCATION PLAN

 

SITE PLAN



A	Red and Blue edge boundaries redefined at request of planners	18.08.25
Rev:		Date:

Revisions:

	A	B	C	P	T
Drawing Status:				×	

**Lisa Vohmann** architecture  
 Hillside, Hawkspur Green, LI Bardfield, Essex CM7 4SH  
 Tel: 01720391122, Email: Hil\_side@btconnect.com

**Project Title:**  
 Shepherds Cottage, Stuccles Farm  
 Twineham Lane, Sayers Common  
 BN69JF

**Client:**  
 Mrs Daisy Honeybunn

**Drawing Title:**  
 Location and Site Plans class designation as proposed.

**Dwg No:** LVa2208.03.103 **Rev:** A  
**Scale @ A1:** 1:1250 & 1:500 **Date:** November 2024

All dimensions are to be checked on site. Do not scale from this drawing. Copyright remains with Lisa Vohmann