





SECTION LEGEND	
SECTION No.	G01
SHOWN ON	04
DRG. No.	

- GENERAL NOTES:
- DIMENSIONS ON THIS DRAWING SHALL NOT BE SCALED. ALL DIMENSIONS TO BE CHECKED ON SITE. ALL DETAILS AND DIMENSIONING RELATING TO SUB-CONTRACTOR'S OR SUPPLIER'S WORK MUST BE CHECKED AND AGREED BETWEEN THE SUB-CONTRACTOR OR THE SUPPLIER AND THE GENERAL CONTRACTOR.
 - THIS DRAWING IS TO BE READ IN CONJUNCTION WITH ALL RELEVANT ARCHITECT'S AND ENGINEERS DRAWINGS AND SPECIFICATION.
 - THE CONTRACTOR IS RESPONSIBLE FOR VERIFYING ALL SITE DIMENSIONS BEFORE COMMENCING WORK.
 - THE MAIN CONTRACTOR IS RESPONSIBLE FOR ENSURING THE STABILITY OF THE STRUCTURE WHILST THE WORKS ARE IN PROGRESS.
 - DIFFERENCES BETWEEN THIS DRAWING AND THE SITE CONDITIONS ENCOUNTERED MUST BE REPORTED TO THE ENGINEER.
- NOTATIONS:-
- | | |
|------------------------------|--------------------------------|
| T.O.S. - TOP OF STEEL | S.S.L. - STRUCTURAL SLAB LEVEL |
| F.G.L. - FINISH GROUND LEVEL | F.F.L. - FINISHED FLOOR LEVEL |
| T.O.C. - TOP OF CONCRETE | T.O.F. - TOP OF FOUNDATION |
| F.L. - FORMATION LEVEL | |

P1	25.03.25	DRAWING ISSUED AS PRELIMINARY					J.W	T.S	J.W
REV	DATE	DESCRIPTION					BY	CHK	APP
CONSULTING ENGINEERS									
CLIENT									
MR & MRS SKELTON									
ARCHITECT									
WILLMOTT CONSULTING									
JOB TITLE									
15 WINGLE TYE RD BURGESS HILL RH15 9HR									
DRAWING TITLE									
SITE PLAN									
JOB No. SCALE @ A1 DATE									
OL006 1:100 MAR 2025									
DRAWN ENGINEER CHECKED APP									
J.W J. WILLMOTT T.S J.W									
STATUS DRAWING SUITABILITY									
S4 SUITABLE FOR APPROVAL									
REVISION REB STATUS									
1 STAGE 4 - DETAILED DESIGN									
DRAWING No.									
00006-OL-00-ZZ-DR-A-0000									

SITE PLAN
SCALE 1:100

 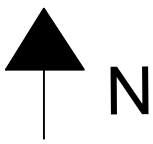

SCALE 1:100 @ A1