



Proposed Roof Plan

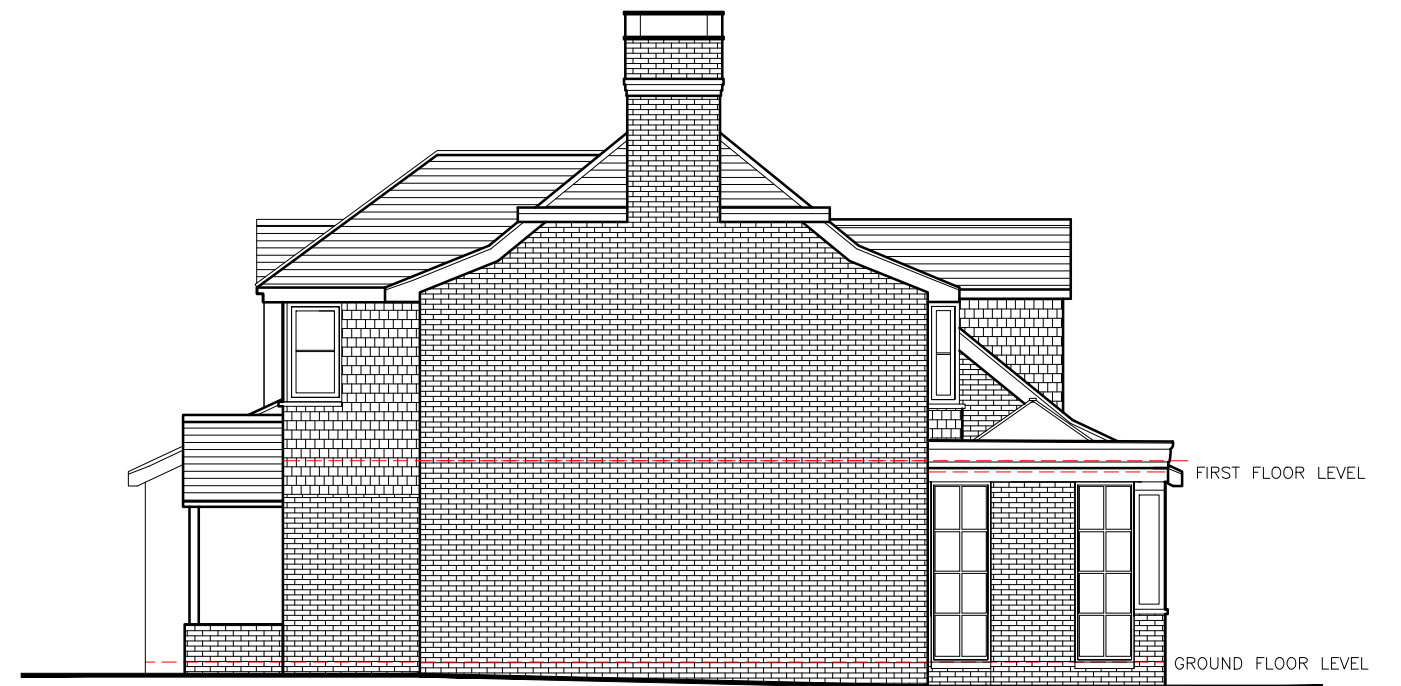


A) Proposed Side Elevation

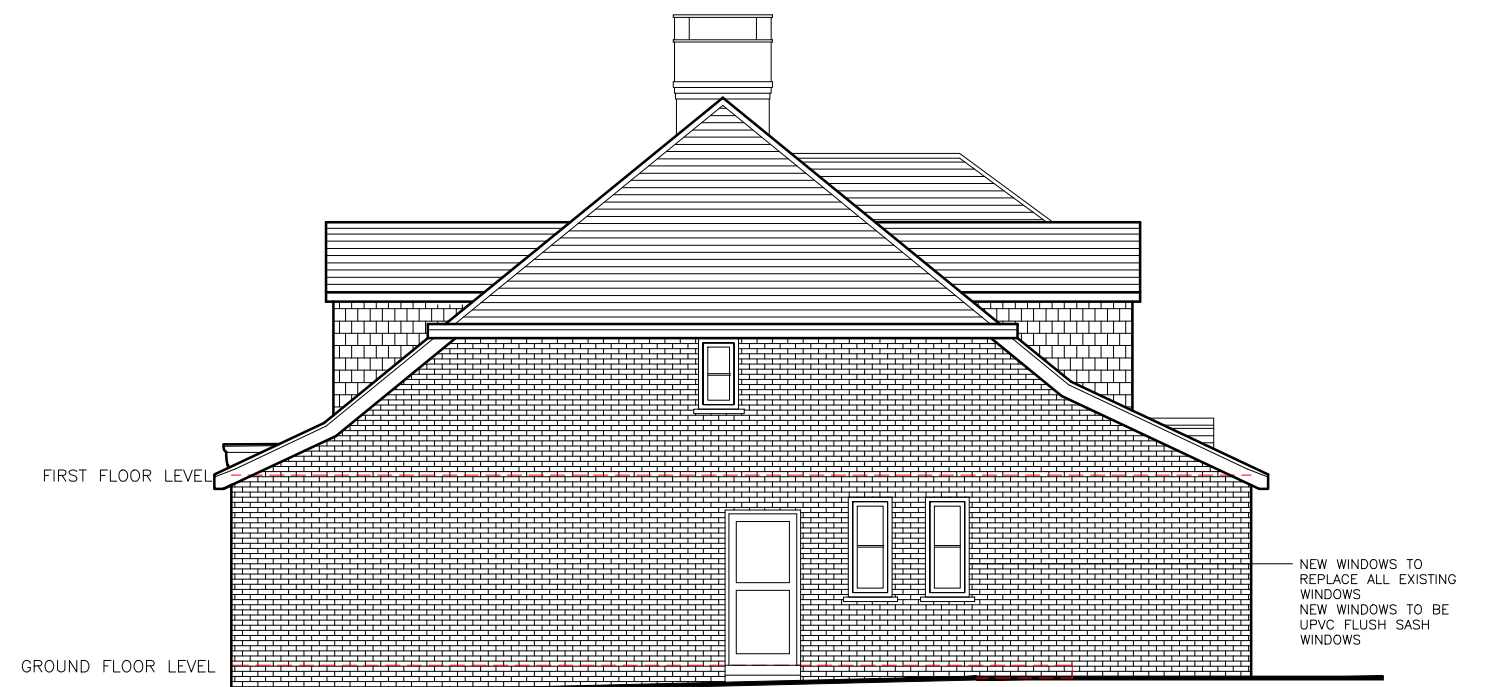

B) Proposed Side Elevation



PLANNING DRAWING

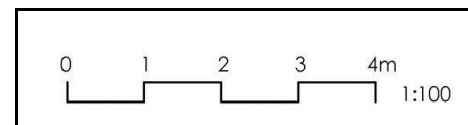

Title		Proposed Roof Plan & Side Elevations		SARAH BREEZE RIBA	
Drawn by		Checked by		Client	
SB		BC&FC		Brett & Fiona Carr	
Scale		Date		Project	
A3 @ 1:100		18.02.26		28 West Common Lindfield West Sussex RH16 2AH	
Project no.	Dwg. no.	Revision	Prelim.		
BA224	11	--			